



1 GF EXISTING
1 : 50

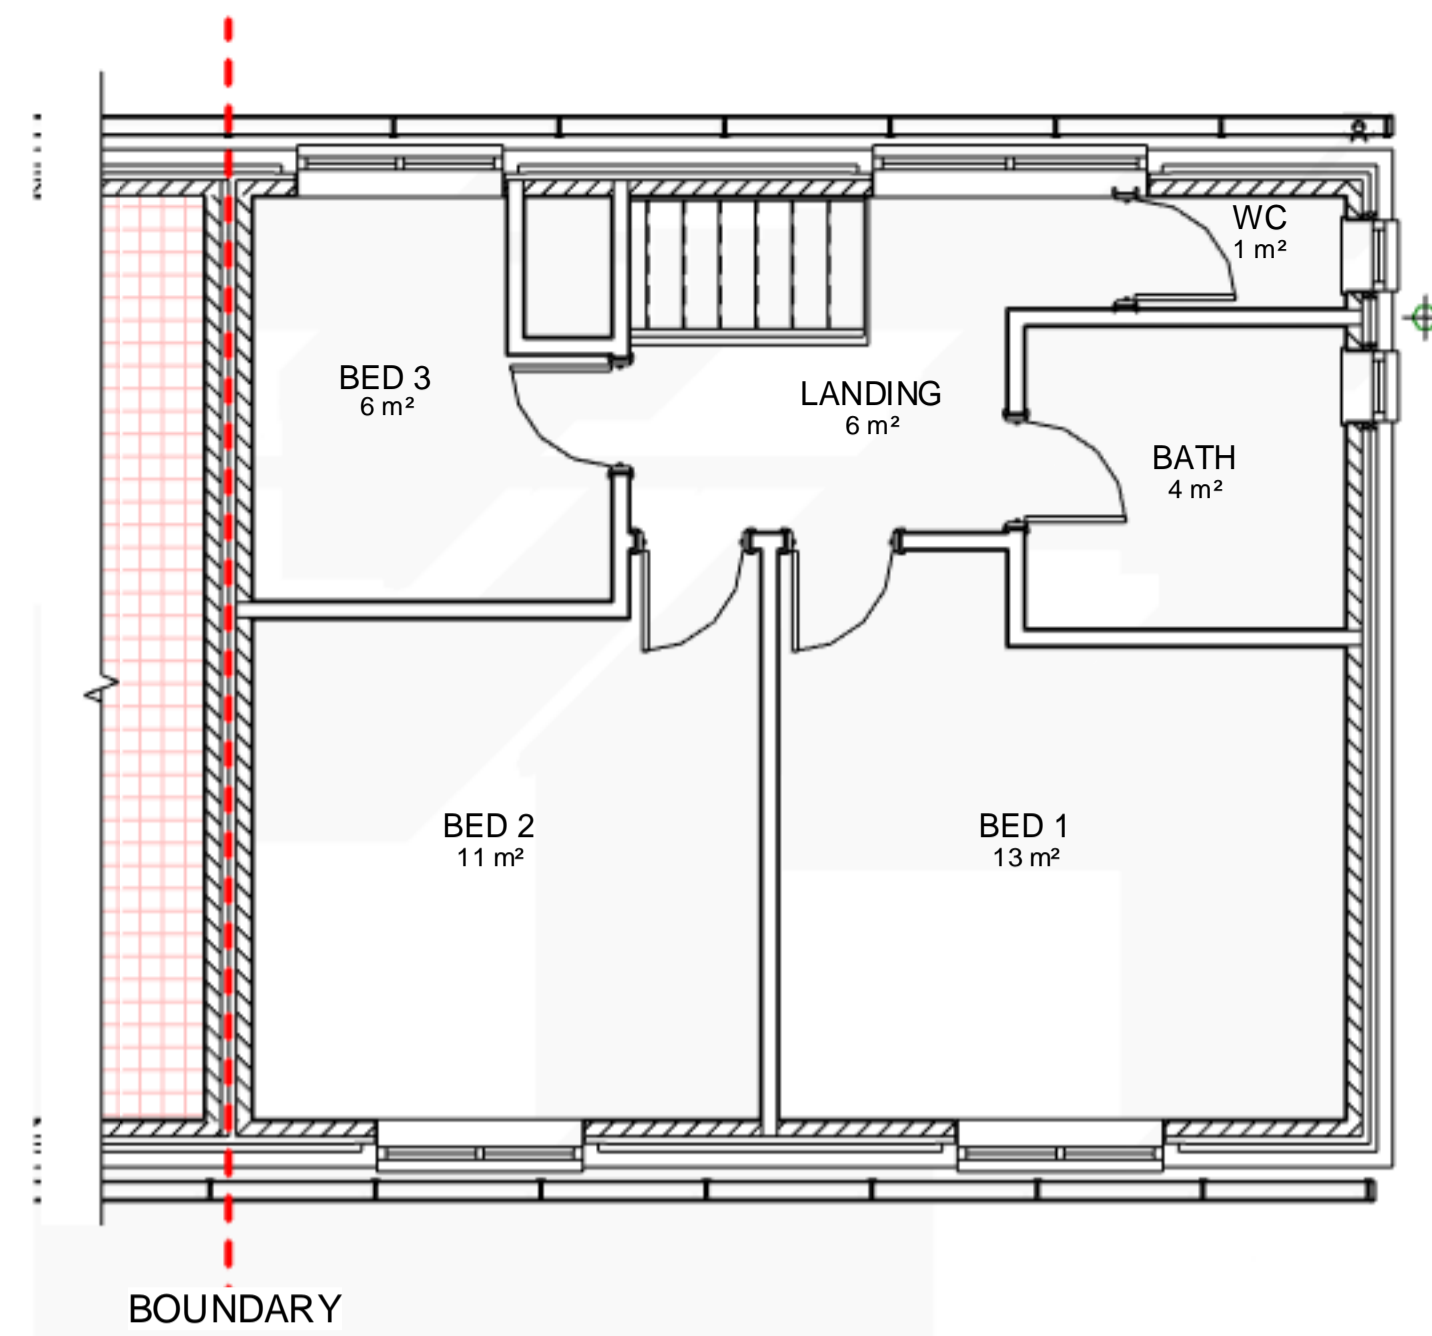


2 FF EXISTING
1 : 50

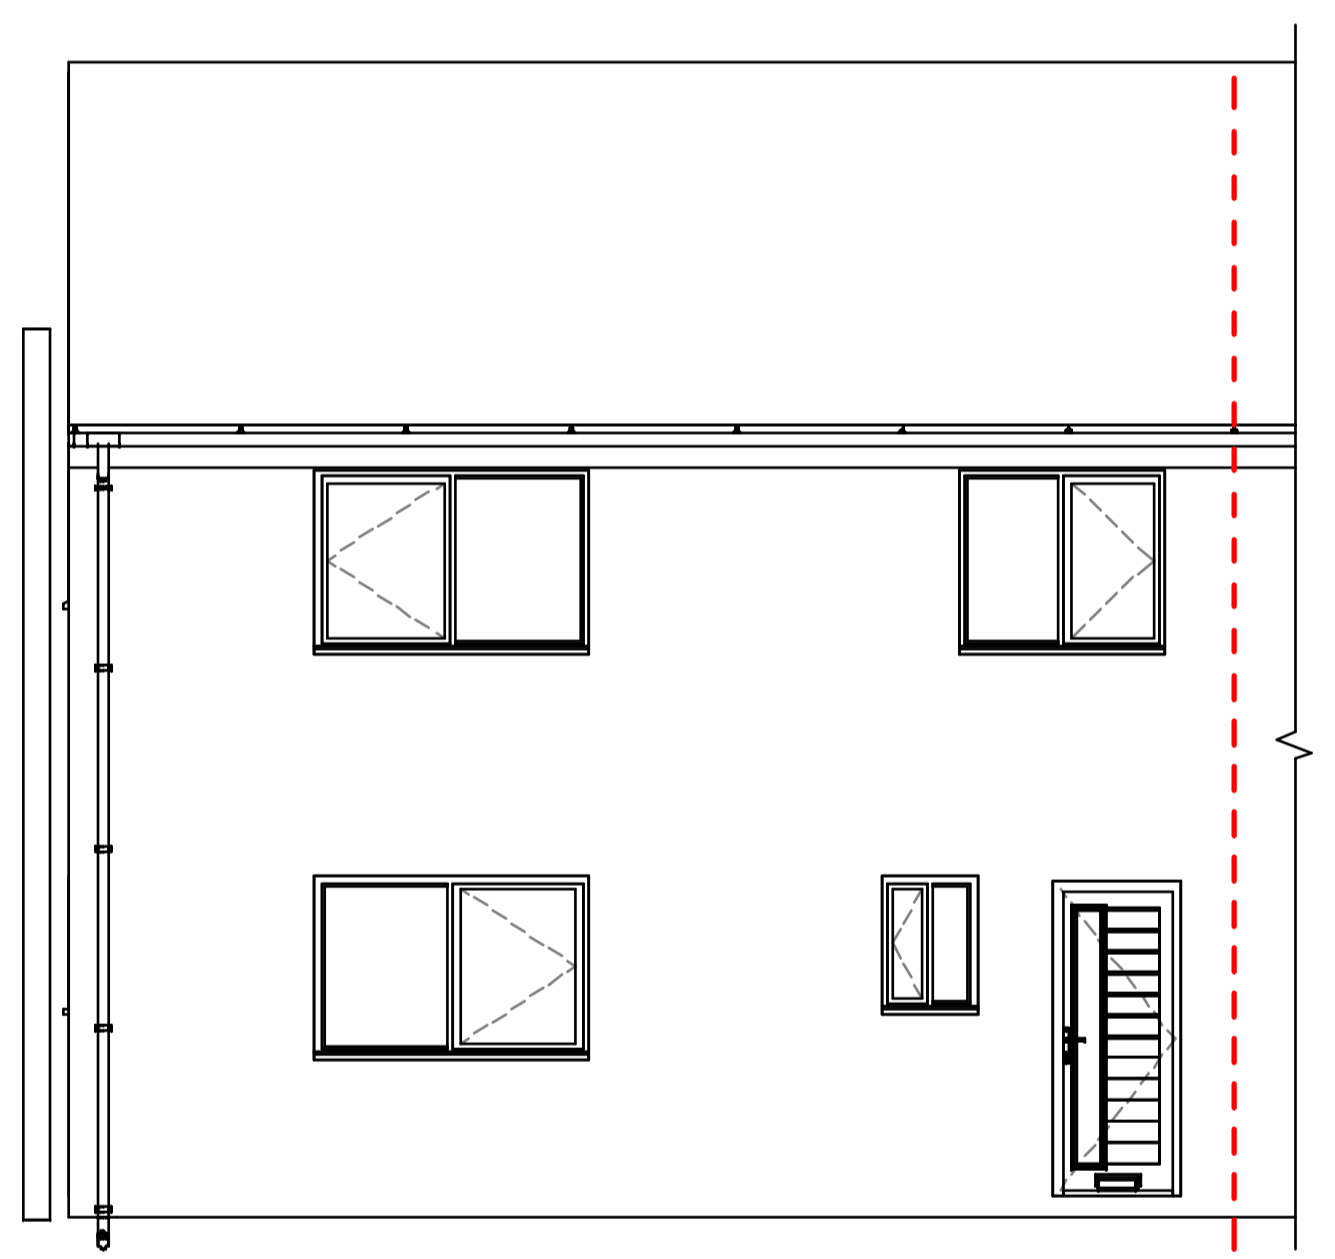


BOUNDARY

3 FRONT EXISTING
1 : 50

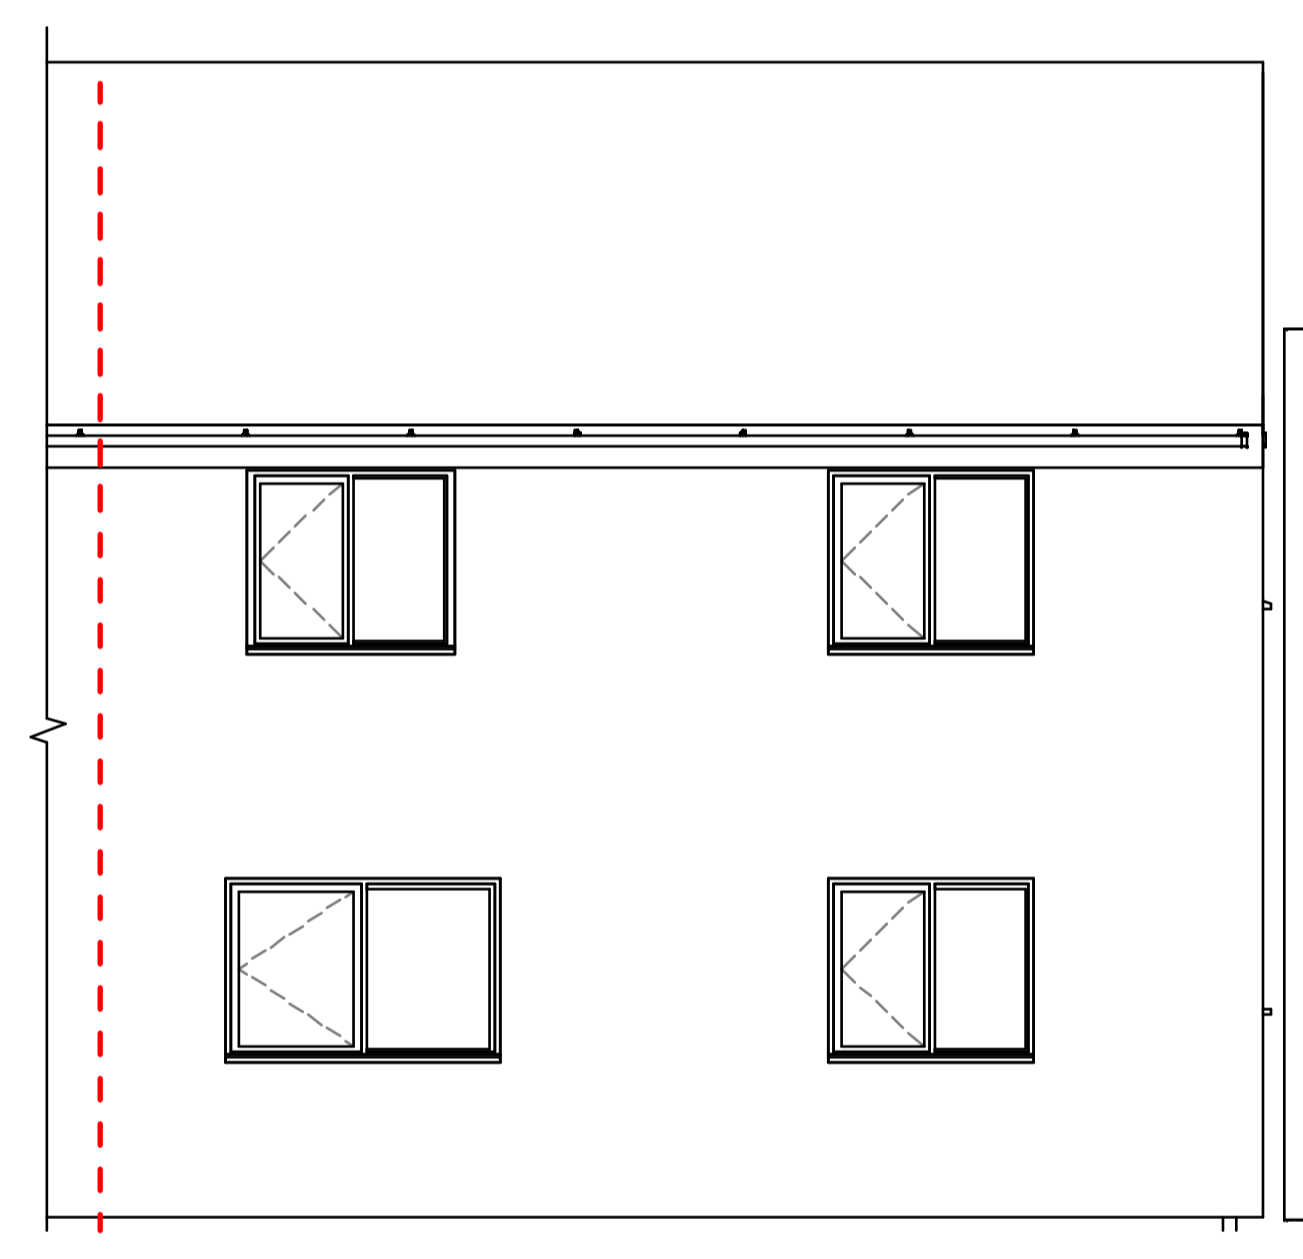

BOUNDARY

4 REAR EXISTING
1 : 50

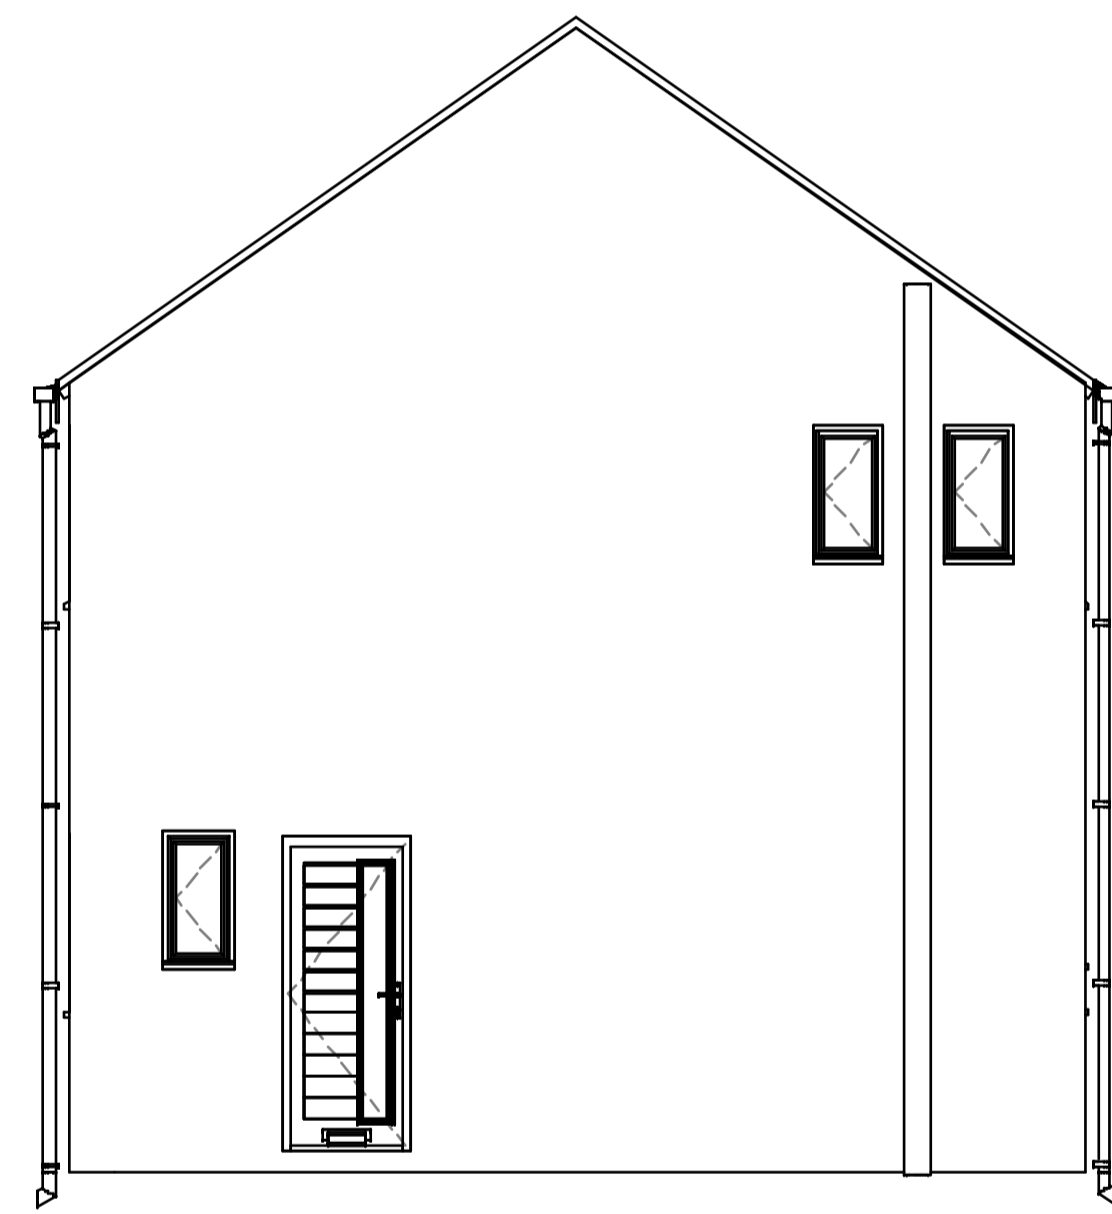

5 SIDE EXISTING
1 : 50

1. DO NOT SCALE OFF THIS DRAWING - USE FIGURED DIMENSIONS ONLY.
2. ALL DIMENSIONS ARE IN mm UNLESS OTHERWISE STATED.
3. THIS DRAWING IS TO BE USED IN CONJUNCTION WITH ANY OTHER RELEVANT DRAWINGS RELATION TO THIS PROJECT.
4. ALL DETAILS AND DIMENSIONS ARE TO BE CONFIRMED ON SITE, PRIOR TO ANY WORK COMMENCING AND THE ORDERING OF ANY MATERIALS.
5. THESE DRAWINGS ARE PLANNING PERMISSION PURPOSES AND UNDER NO CIRCUMSTANCES SHOULD THE BE BUILT FROM

TEL : 07447933494



INFO@HDSDESIGN.CO.UK

WWW.HDSDESIGN.CO.UK

STATUS		
PROVISIONAL		
PROJECT		
33 LONGLANDS AVE		
TITLE		
EXISTING		
CLIENT		
JACK		
DRAWN BY	CHECKED BY	DATE
Author	Checker	09/09/21
SCALE (@ A1)	PROJECT NUMBER	
1 : 50	HD.20.80	
DRAWING NUMBER		REV
HD.20.80.EX.01		