


NOTES
DO NOT SCALE FROM THIS DRAWING.
It is the Contractor's responsibility to check all governing dimensions and verify all dimensions on site before commencing any work or making any shop drawings.
This drawing is to be read in conjunction with schedules of work, specifications, bills of quantities and other relevant information. Any discrepancies are to be reported to the Project Architect.
Work and materials are to be in accordance with the Building Regulations and to comply with the relevant British Standards.
This drawing is copyright of Mark Brotherton Ltd and should not be reproduced in whole or part without their written permission.

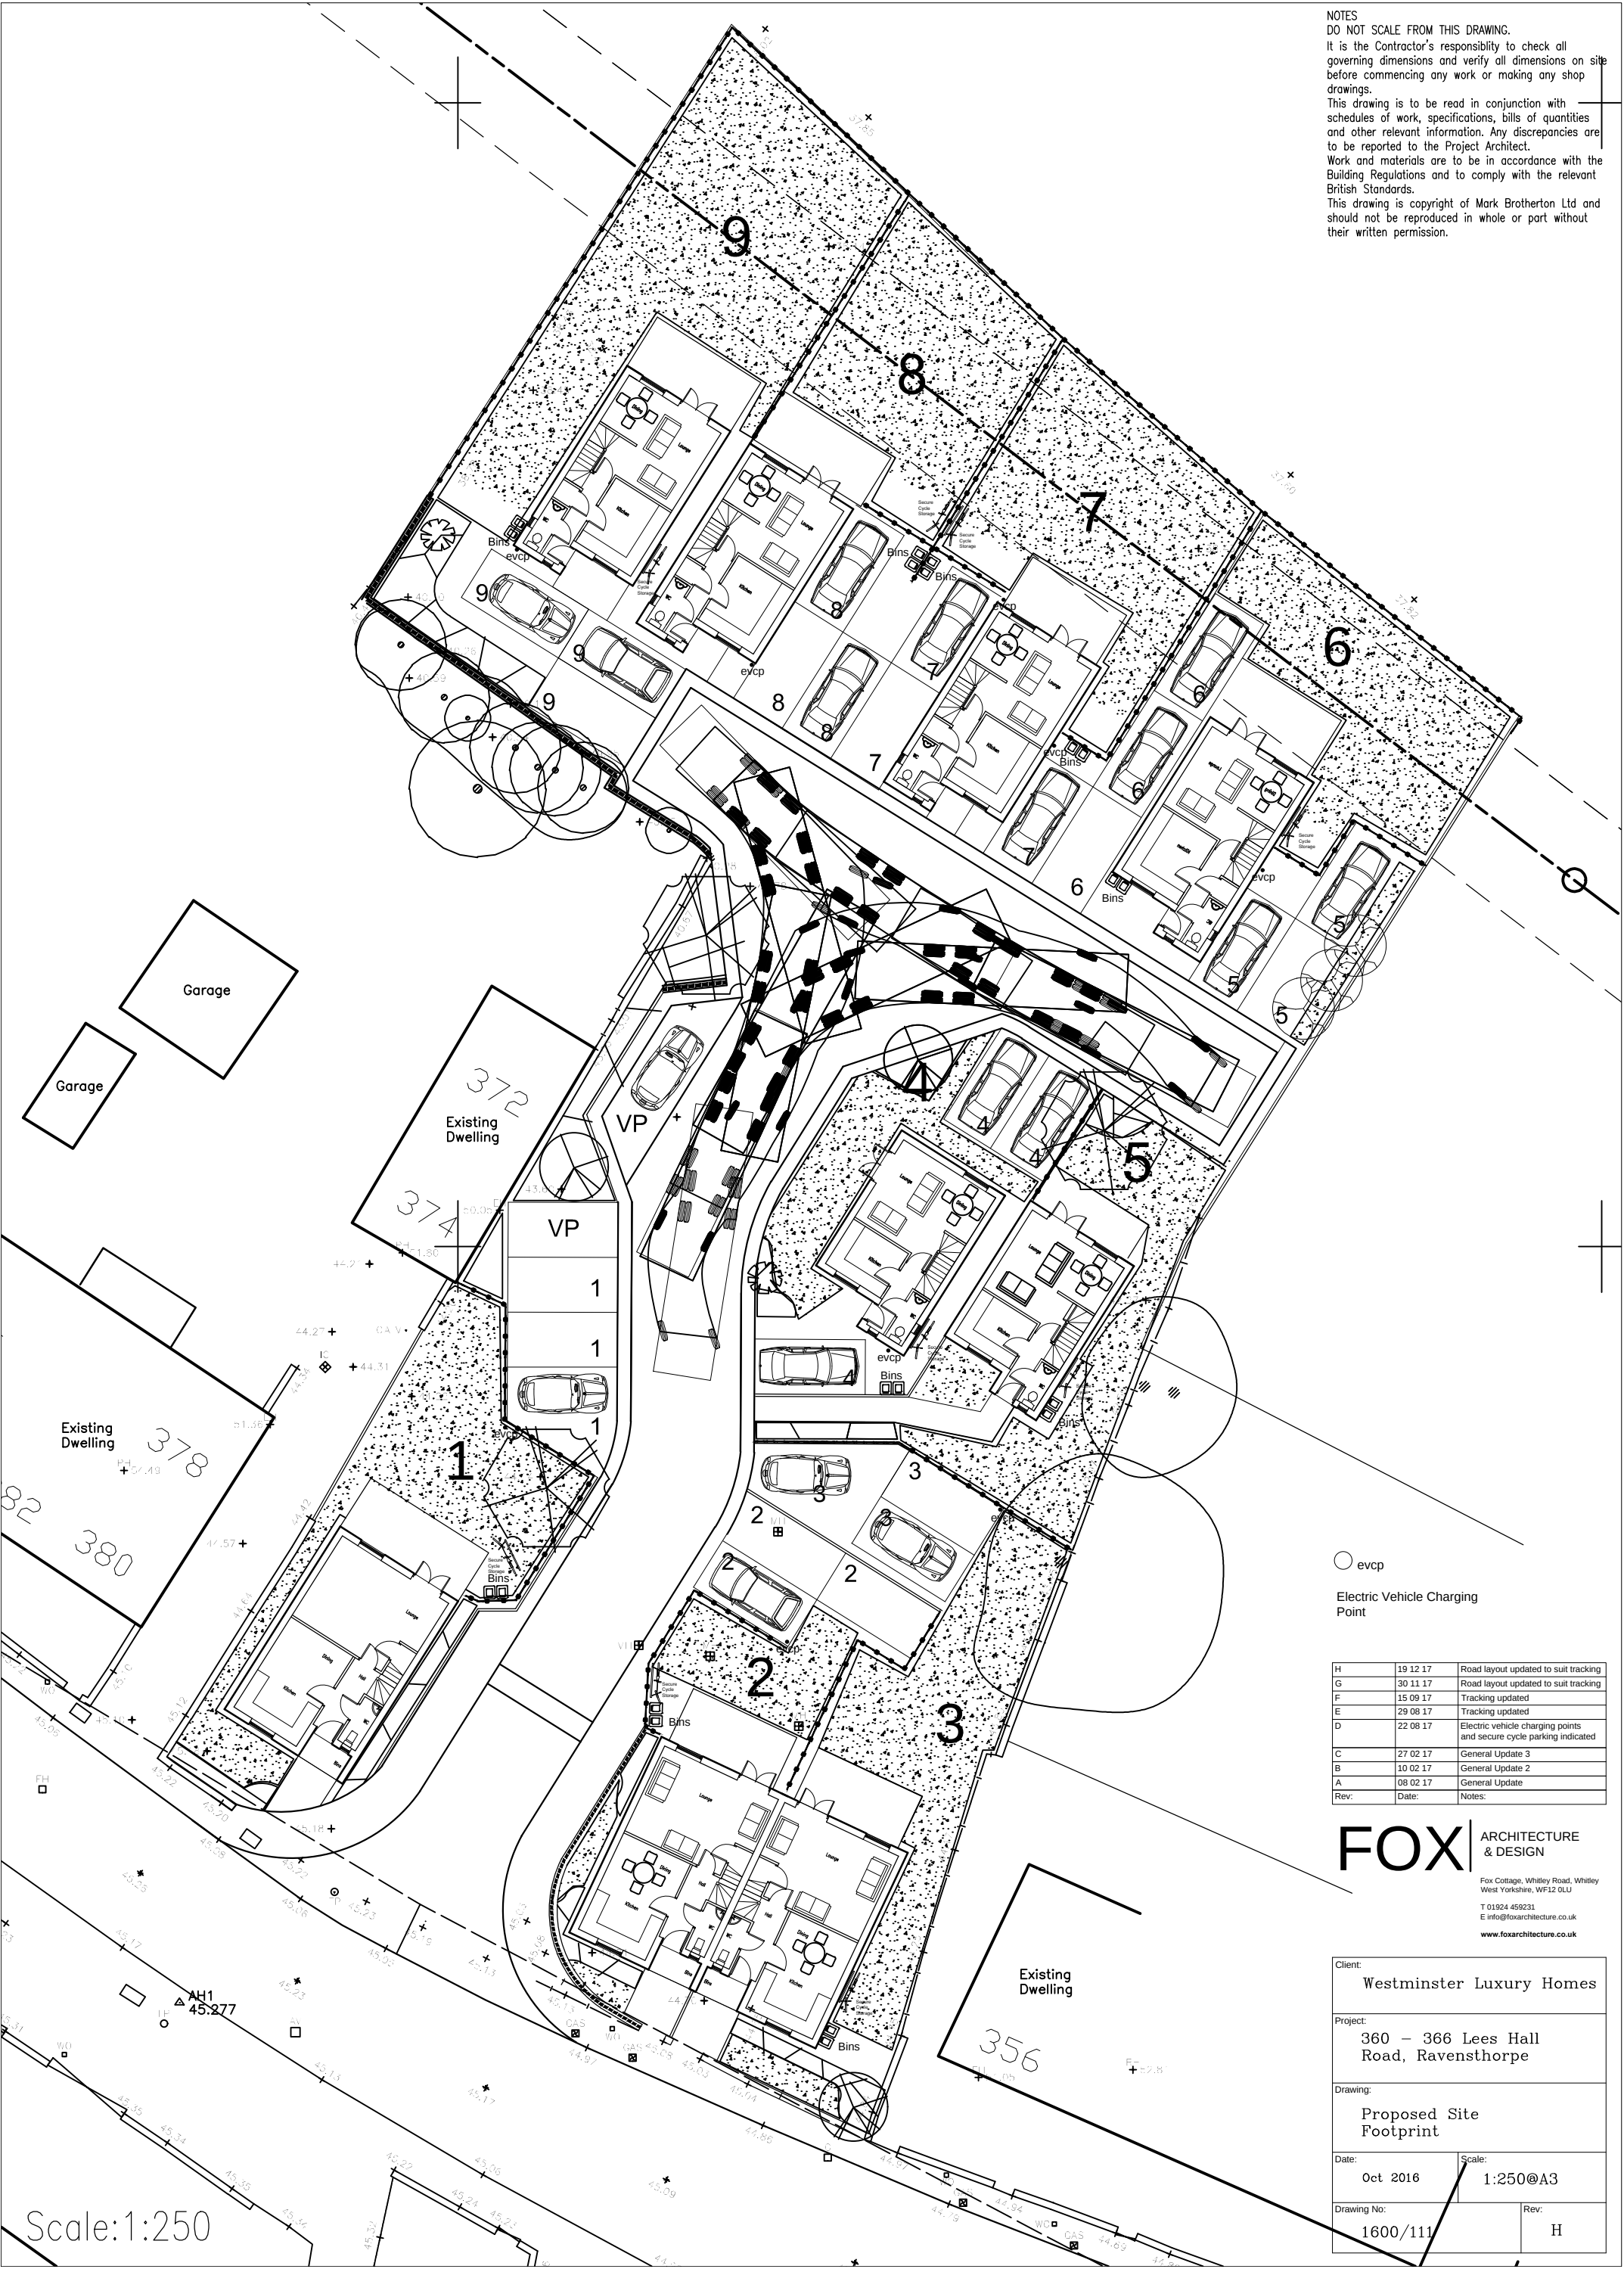

○ evcp
Electric Vehicle Charging Point

H	19 12 17	Road layout updated to suit tracking
G	30 11 17	Road layout updated to suit tracking
F	15 09 17	Tracking updated
E	29 08 17	Tracking updated
D	22 08 17	Electric vehicle charging points and secure cycle parking indicated
C	27 02 17	General Update 3
B	10 02 17	General Update 2
A	08 02 17	General Update
Rev:	Date:	Notes:

FOX ARCHITECTURE & DESIGN
Fox Cottage, Whitley Road, Whitley
West Yorkshire, WF12 0LU
T 01924 459231
E info@foxarchitecture.co.uk
www.foxarchitecture.co.uk

Client:	Westminster Luxury Homes		
Project:	360 – 366 Lees Hall Road, Ravensthorpe		
Drawing:	Proposed Site Footprint		
Date:	Oct 2016	Scale:	1:250@A3
Drawing No:	1600/111	Rev:	H

Scale:1:250