



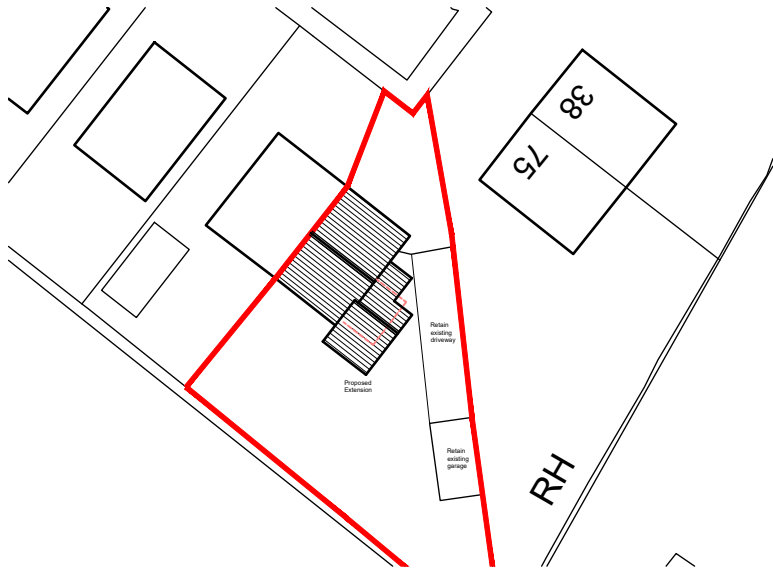

Block Plan - 1:500

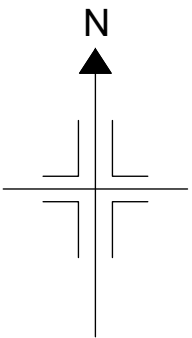


**NOTES**

This drawing has been prepared specifically for the purpose of obtaining Planning and or Building Regulations Approval. Its suitability for other purposes without additional supplementary details and specifications cannot be guaranteed.


All dimensions are to be checked on site, any discrepancies are to be reported to the designer before work commences. Use only figured dimensions.

All structural components shown are indicative only. Details / calculations of structural members are to be provided by the Structural Engineer.

This drawing is not to be copied or divulged to a third party without written permission.

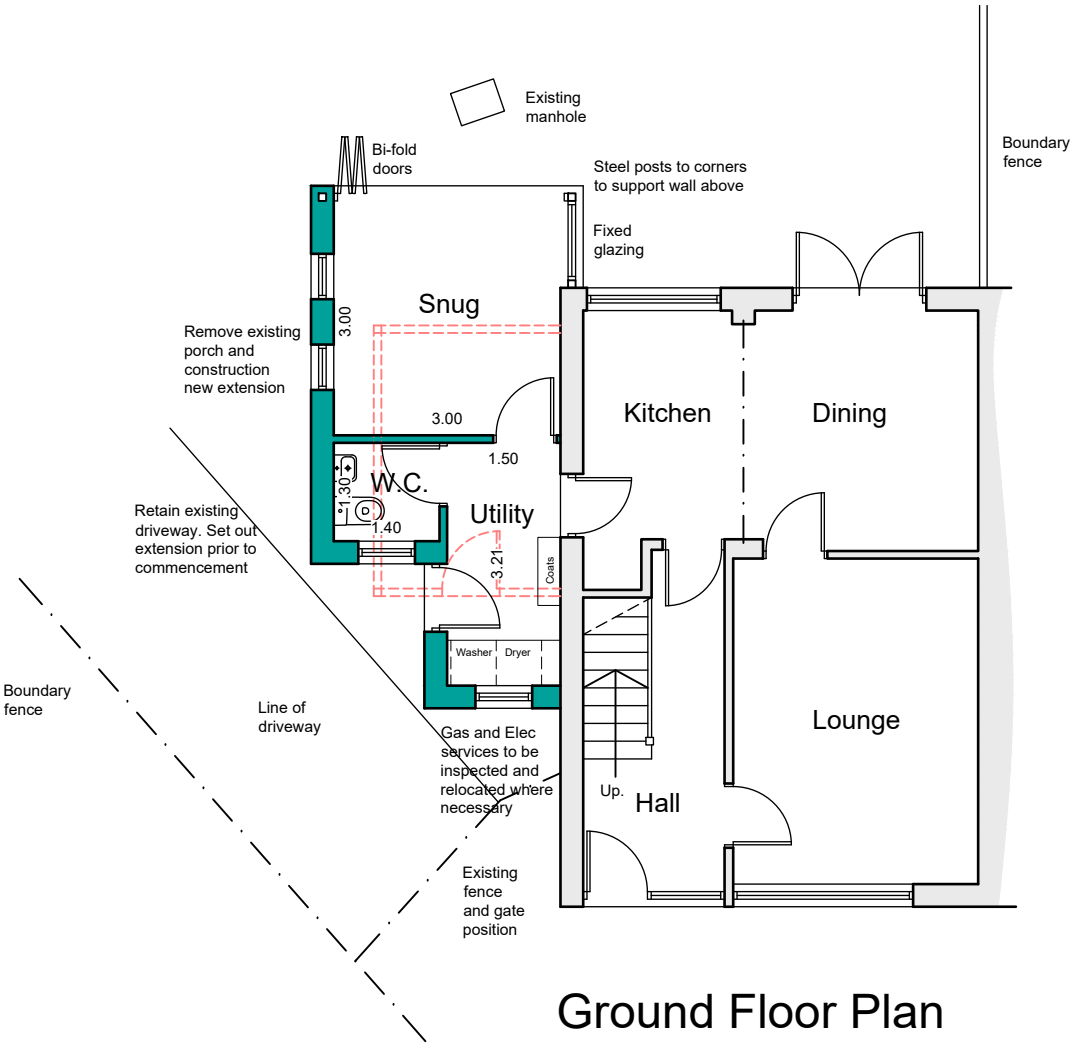

Ground Floor Plan

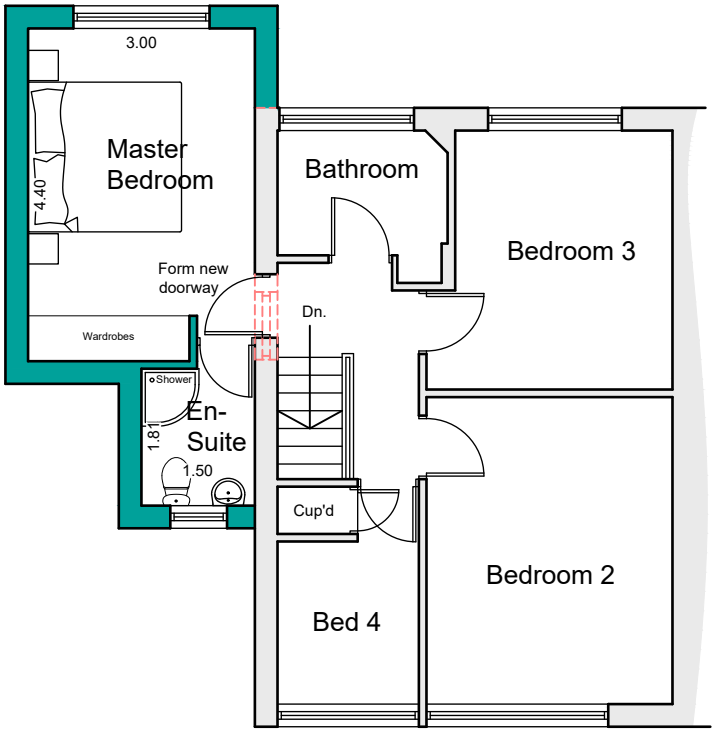

First Floor Plan



| Revisions               |  |          |
|-------------------------|--|----------|
| Rev A: Minor amendments |  | 23.09.21 |

Project:  
Two Storey Side Extension

at 73 Mill Street  
Birstall  
Batley

for Mr. & Mrs. Godbold

Proposed Floor Plans and Block Plan

Purpose of issue: PLANNING

|             |                |
|-------------|----------------|
| Drawn       | DRH            |
| Date        | September 2021 |
| Scales      | 1:100 @ A3     |
| Drawing No. | 2191-03A       |

