

NOTES

This drawing has been prepared specifically for the purpose of obtaining Planning and or Building Regulations Approval. Its suitability for other purposes without additional supplementary details and specifications cannot be guaranteed.


All dimensions are to be checked on site, any discrepancies are to be reported to the designer before work commences. Use only figured dimensions.

All structural components shown are indicative only. Details / calculations of structural members are to be provided by the Structural Engineer.

This drawing is not to be copied or divulged to a third party without written permission.




Front Elevation

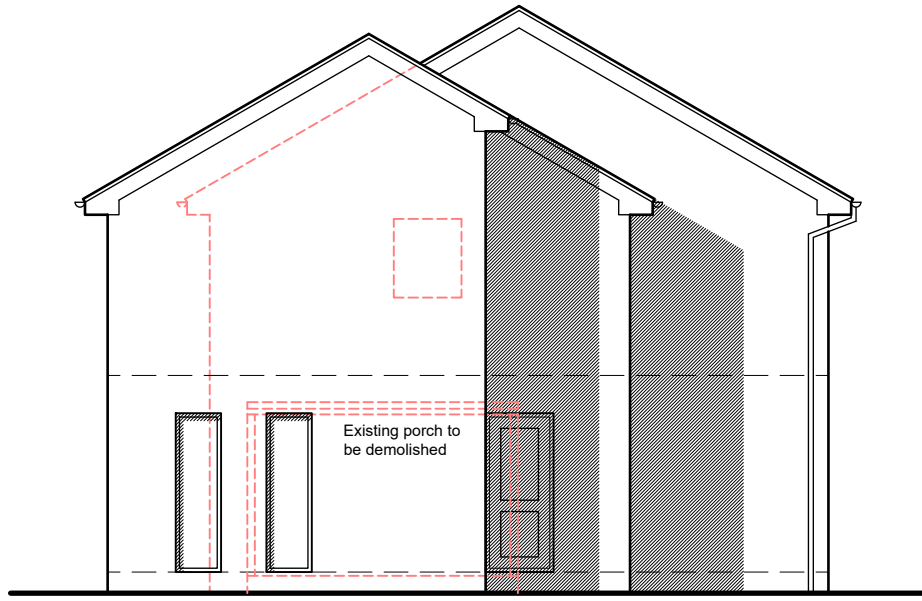

Side Elevation



Rear Elevation

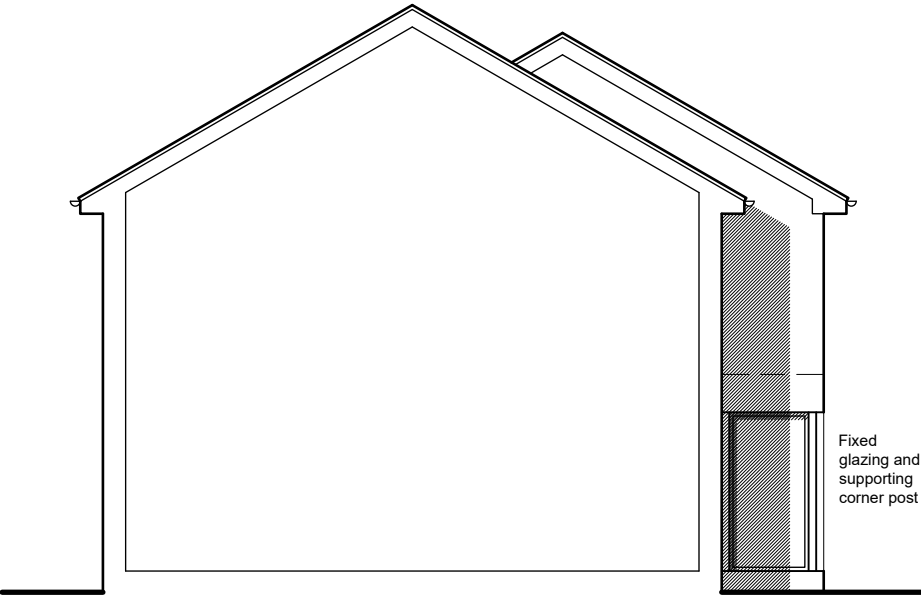

Side Elevation



Revisions	
Rev A: Minor amendments	23.09.21

Project:
Two Storey Side Extension
at 73 Mill Street
Birstall
Batley
for Mr. & Mrs. Godbold
Proposed Elevations

Purpose of issue: PLANNING

Drawn	DRH
Date	September 2021
Scales	1:100 @ A3
Drawing No.	2191-04A

