




EXISTING SIDE ELEVATION

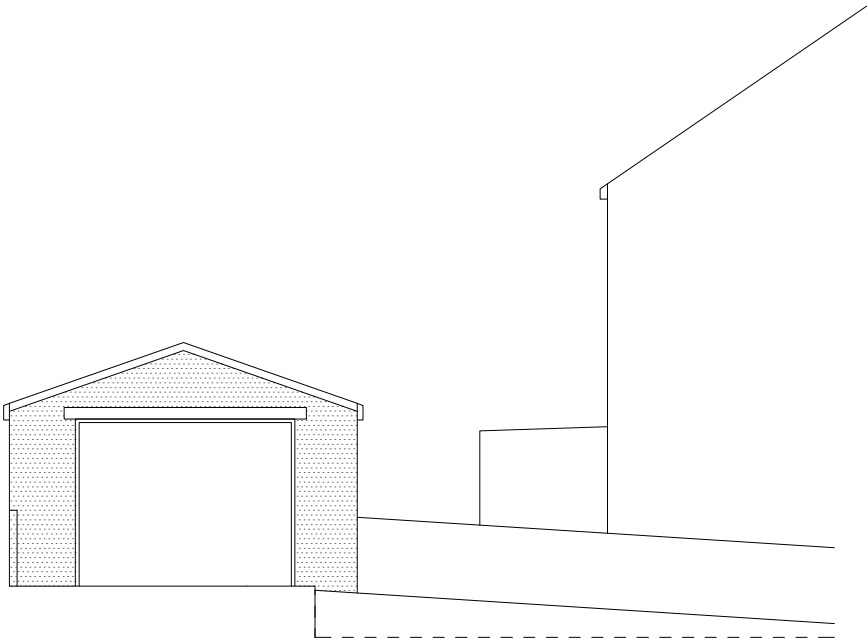

EXISTING FRONT ELEVATION

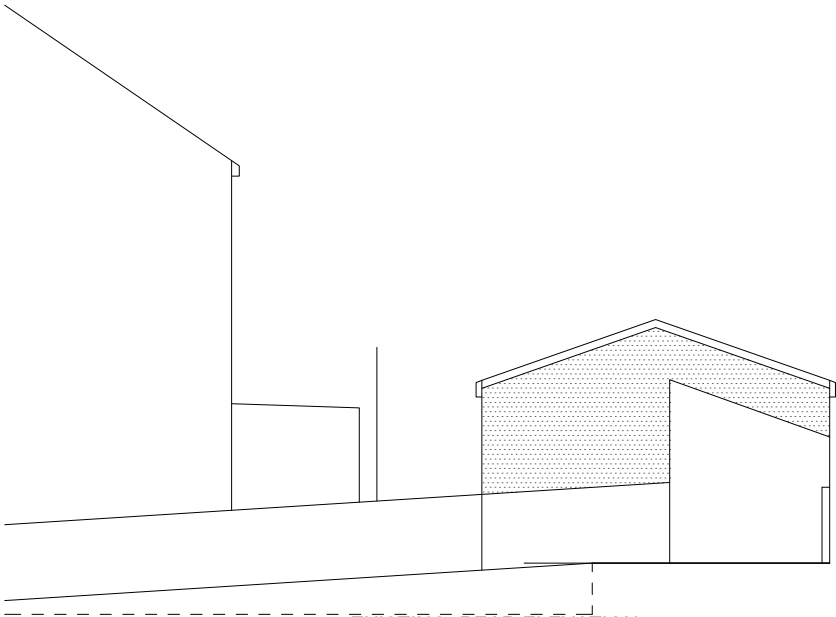

EXISTING REAR ELEVATION

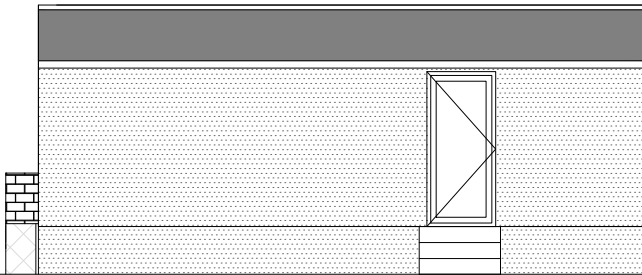

EXISTING SIDE ELEVATION

KEYS

-  Existing Plain Marley Red Tiles
-  Proposed plain Tiles
-  Existing stone walls
-  Rendered
-  Elevation through Gable end
-  Existing Felt Roofing
-  Existing UPVC cladding
-  Proposed Roller Shutter
-  ① Existing UPVC white frame window
-  ② Proposed UPVC window in white colour
-  ③ Existing UPVC white door
-  ④ Proposed UPVC composite door in white colour

NOTES

This drawing is subject to a detailed building and site survey, therefore no guarantee of its accuracy can be given.
This drawing has been draughted in accordance with the clients design requirements.
All areas are approximate and are subject to a detailed building and site survey and further design development.
All dimensions should be checked prior to commencement of construction on site. Measurements should not be taken off the drawing.

Rev		Revision	Date
JOB			
PROPOSED CHANGE OF USE FROM GARAGE TO SHOP AREA			
ADDRESS			
775 BRADFORD ROAD BATLEY WF17 8NB Mr M RASHID			
DATE	SCALE	SHEET	
16.10.21	1:100	3@A3	