


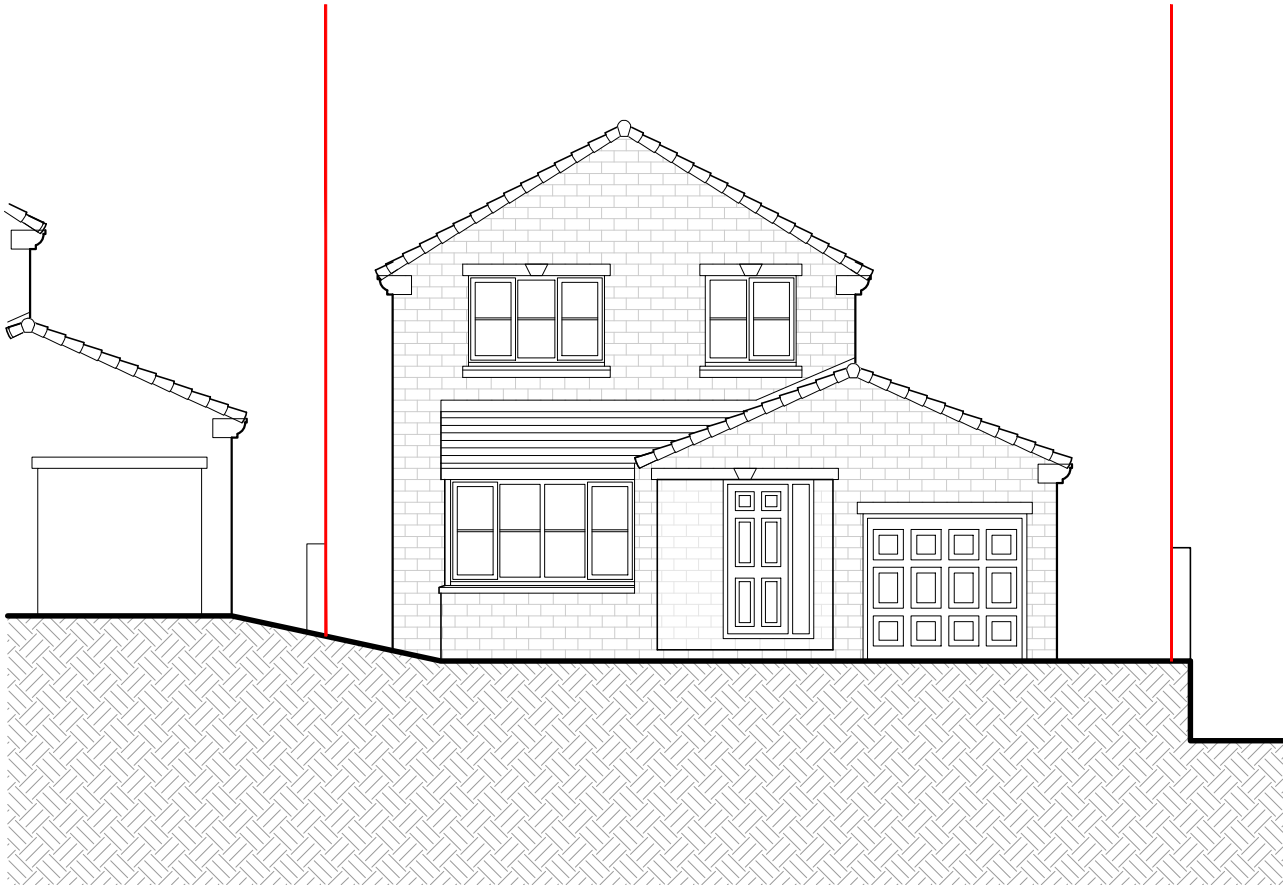


S Front Elevation
Scale 1:100




W Side Elevation
Scale 1:100



N Rear Elevation
Scale 1:100

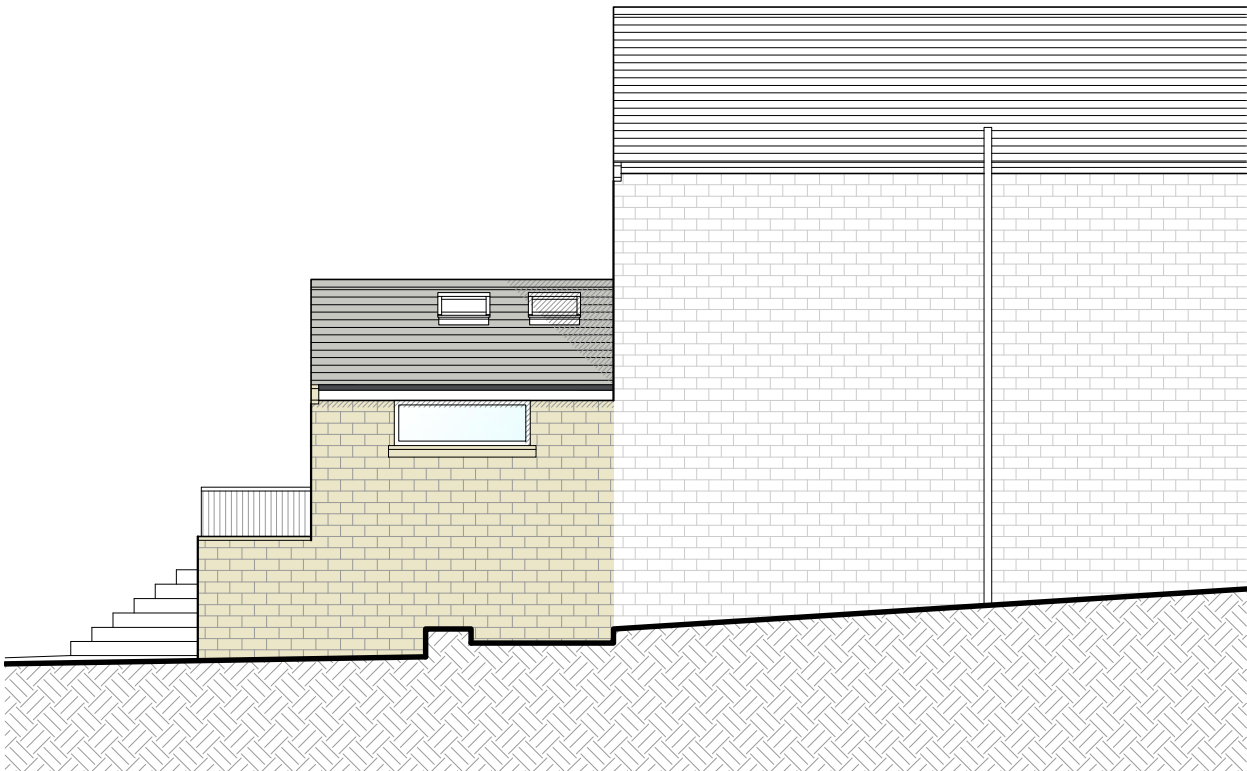

E Side Elevation
Scale 1:100

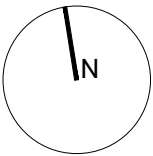


General Notes:

- Dims in millimetres unless noted otherwise
- Dims to structure unless noted otherwise
- Dims and levels to be checked and verified by Contractor on site. Architect to be notified in writing of any discrepancies
- Do not scale - follow figured dims only

Drawing Notes:

-

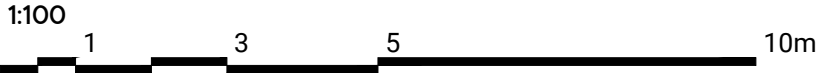

fern

Fern Architecture Limited
info@fernarchitecture.com

07869 816 250
60 New Hey Road Brighouse HD6 3PZ

Address **27 Woodlea Avenue
Huddersfield
HD3 4EF**

Client **Shaun & Rhona Radley**

Work Stage **Developed**

Date **October 21**

Scale **1:100 @ A3**

Proposed Elevations
A.40803.3 .200 .00