
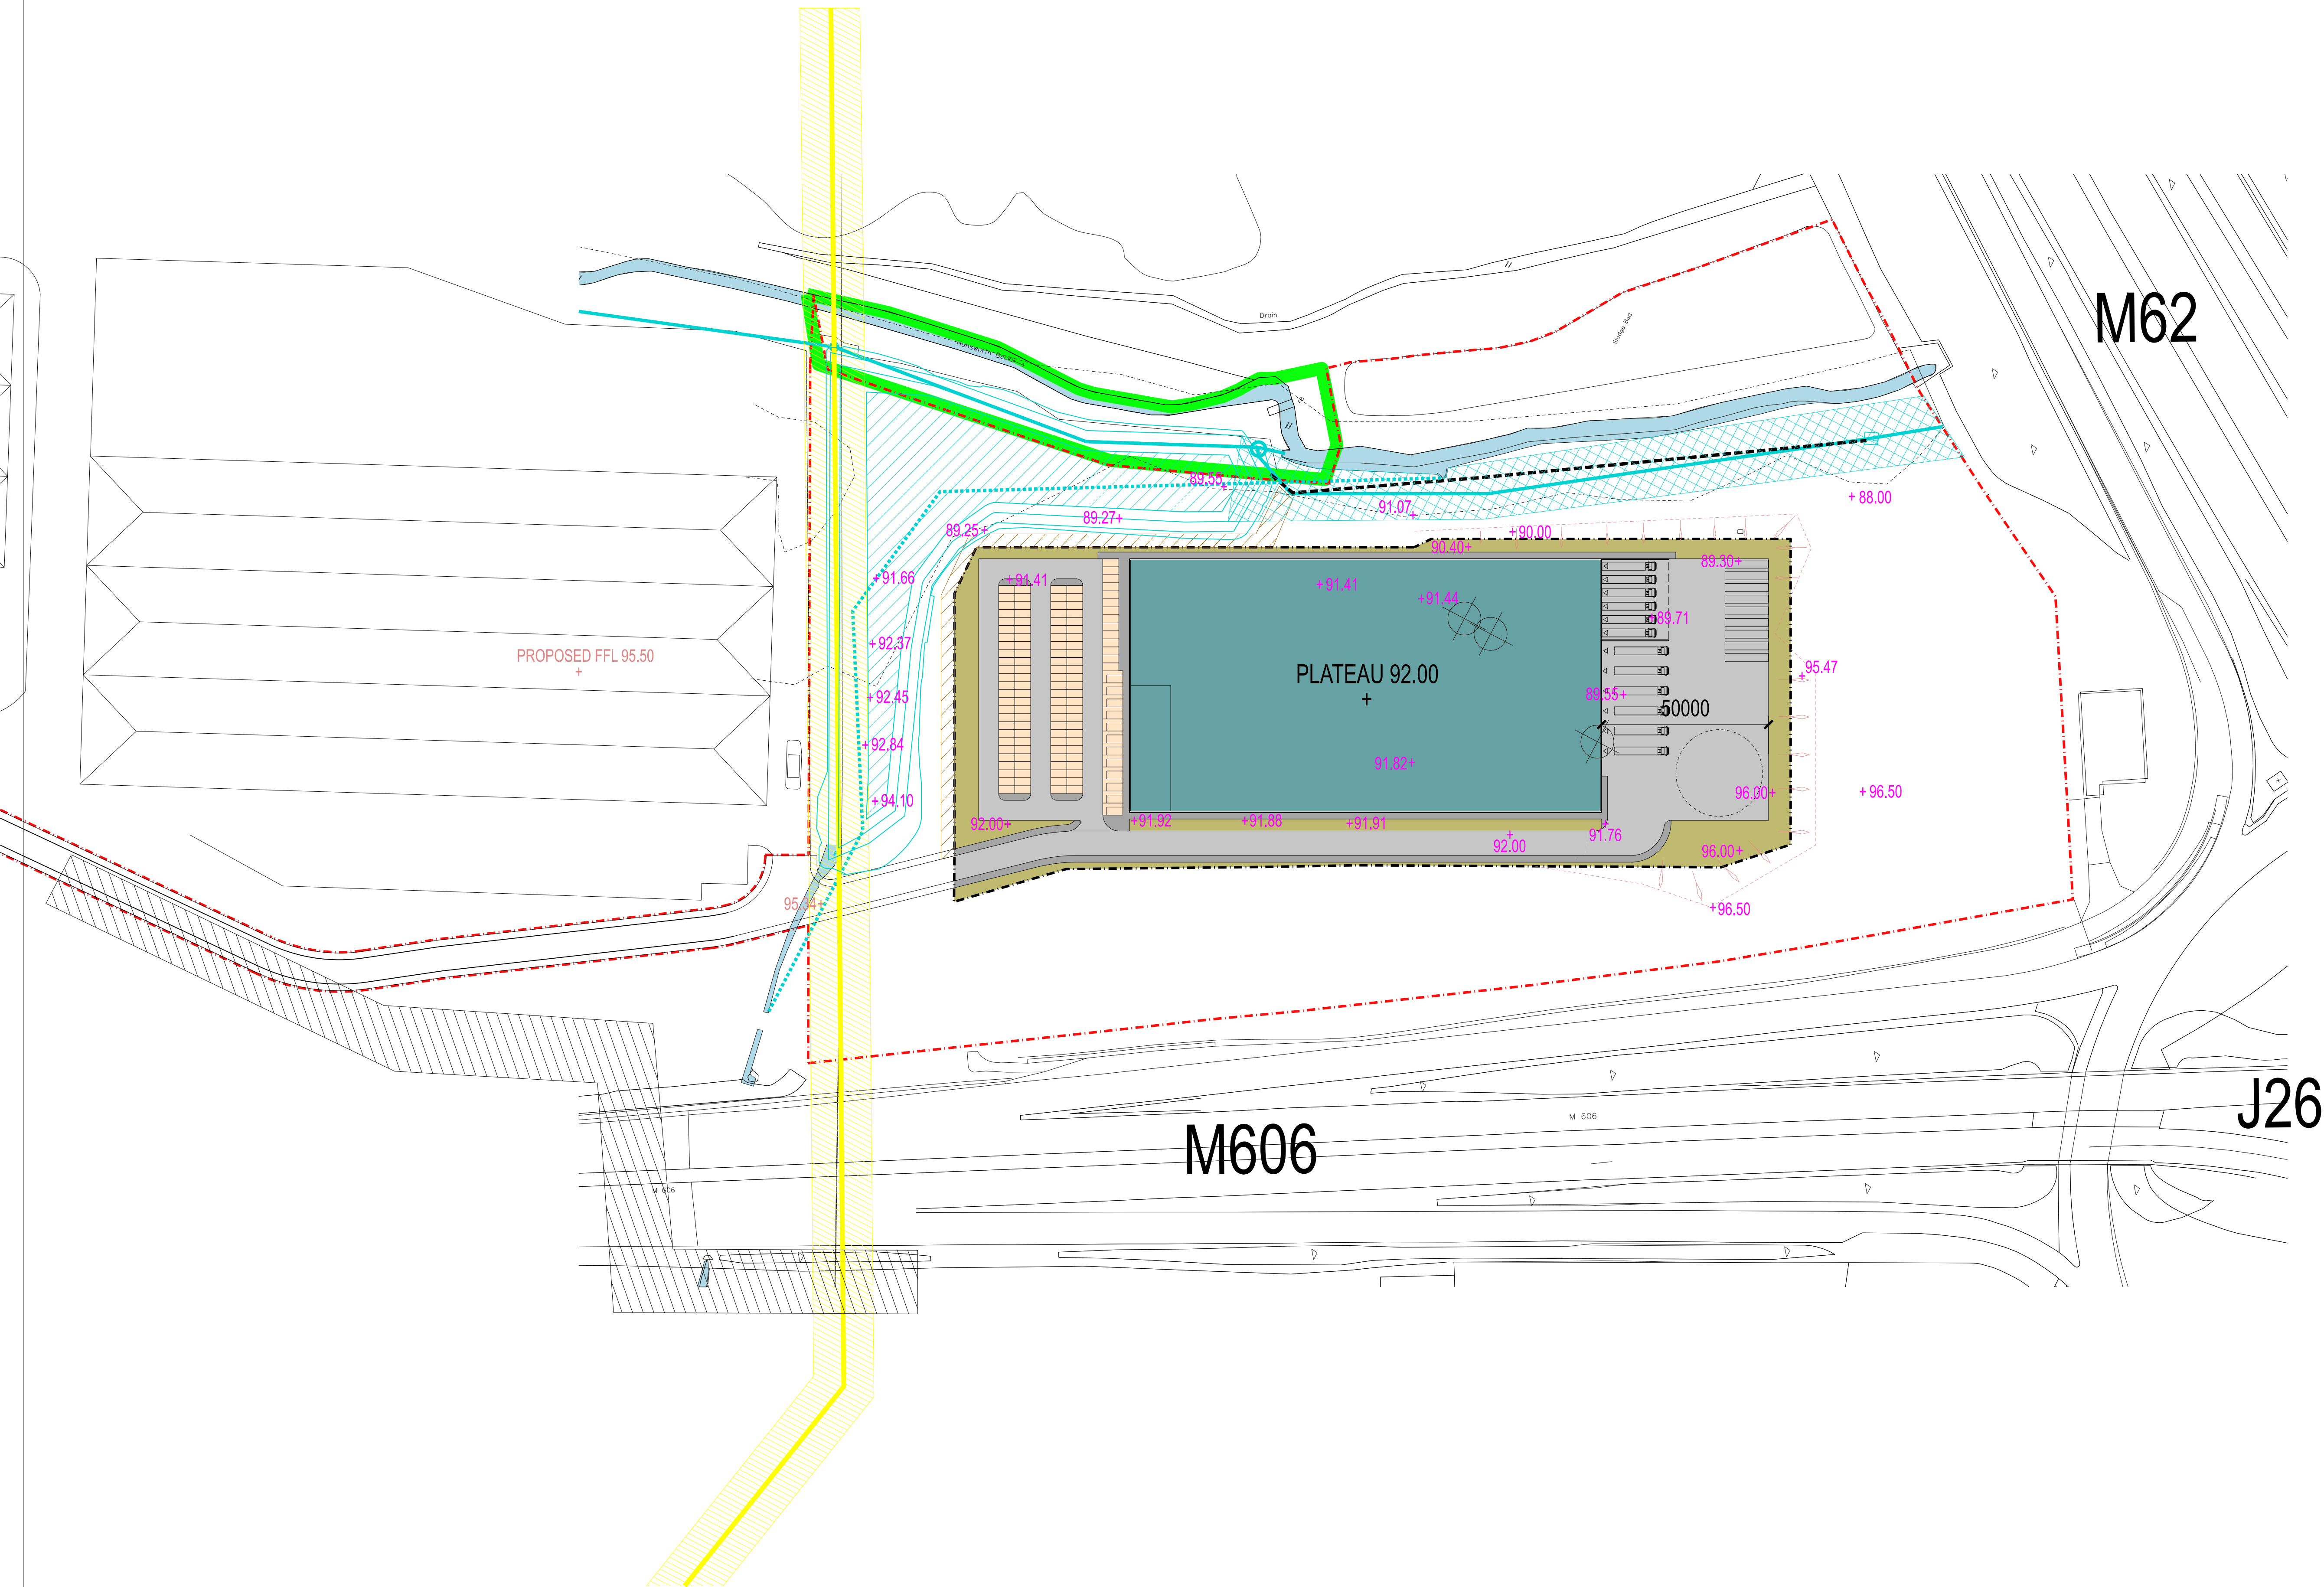


Notes:
This drawing is the sole copyright of KPP Architects Ltd and reproduction in any form is forbidden unless permission is obtained in writing.
Do not scale from this drawing. Any discrepancies on site should be brought to the attention of KPP Architects Ltd.
Work and materials must comply with the current building regulations and codes of practice and be read in conjunction with building specifications and other sub-contractors information. All materials are to be installed in strict accordance with the recommendations of the manufacturers.

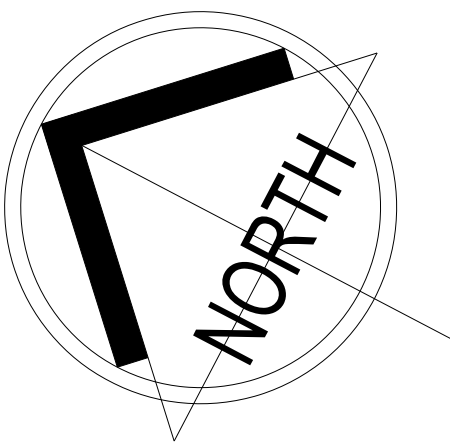

TOTAL FLOOR AREA 118,900 ²
INC 2 STOREY OFFICES

NETT DEVELOPABLE AREA 6.00 ACRES
2.43 Ha

+ 96.50 EXISTING LEVELS

D	INDICATIVE NOTE ADDED		MH	01.12.21
C	LAYOUT REVISED		AS	04.11.21
Rev	Description	By	Chkd	Date
Client				

KEYLAND

Project Title
**NORTH BIERLEY
FORMER WATER
TREATMENT WORKS**

INDICATIVE SITE LAYOUT

KPP
ARCHITECTS
Lodge House
12 Town Street
Horsforth, Leeds LS184RJ
T : +44 (0) 113 2390460
E : architects@kpp-leeds.co.uk
W : www.kpp-leeds.co.uk

Scale	Size	Date	Drawn	Checked
1:1000	A1	14.06.21	AS	.
Status				
PLANNING				
KPP Job No 1773-01				Rev D
Number 220				