


B4 T2 Housetype GIA
129.8 sqm
Inc Garage. 147.9 sqm

B4 T2 Housetype - Plans, Section and Elevations

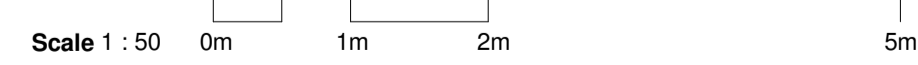

<p>PLANNING</p> <p>© This drawing is the copyright of Self Design (Self) Ltd trading as Self Design. It is not to be used for any other project without the written consent of Self Design. Self Design is not responsible for any errors or omissions in this drawing and its use is at the user's discretion.</p>		<p>Client: C Noble Limited</p> <p>Project: Lady Ann Road Development</p> <p>Scales: As indicated</p> <p>Drawn: A,B</p> <p>Date: 19/5/22</p> <p>Checked: NB</p>	<p>Drawing no: 10703-SELF-P-ZZ-A-M3-024</p> <p>Rev: C</p>	<table border="1"> <thead> <tr> <th>Rev</th> <th>Date</th> <th>Drawn</th> <th>Description</th> </tr> </thead> <tbody> <tr> <td>1</td> <td></td> <td></td> <td>Garage added to GIA</td> </tr> <tr> <td>2</td> <td></td> <td></td> <td>Garage added to GIA</td> </tr> <tr> <td>3</td> <td></td> <td></td> <td>Revised and added to GIA</td> </tr> </tbody> </table>	Rev	Date	Drawn	Description	1			Garage added to GIA	2			Garage added to GIA	3			Revised and added to GIA
Rev	Date	Drawn	Description																	
1			Garage added to GIA																	
2			Garage added to GIA																	
3			Revised and added to GIA																	

