


ROAD 3 (PART 2 OF 2)

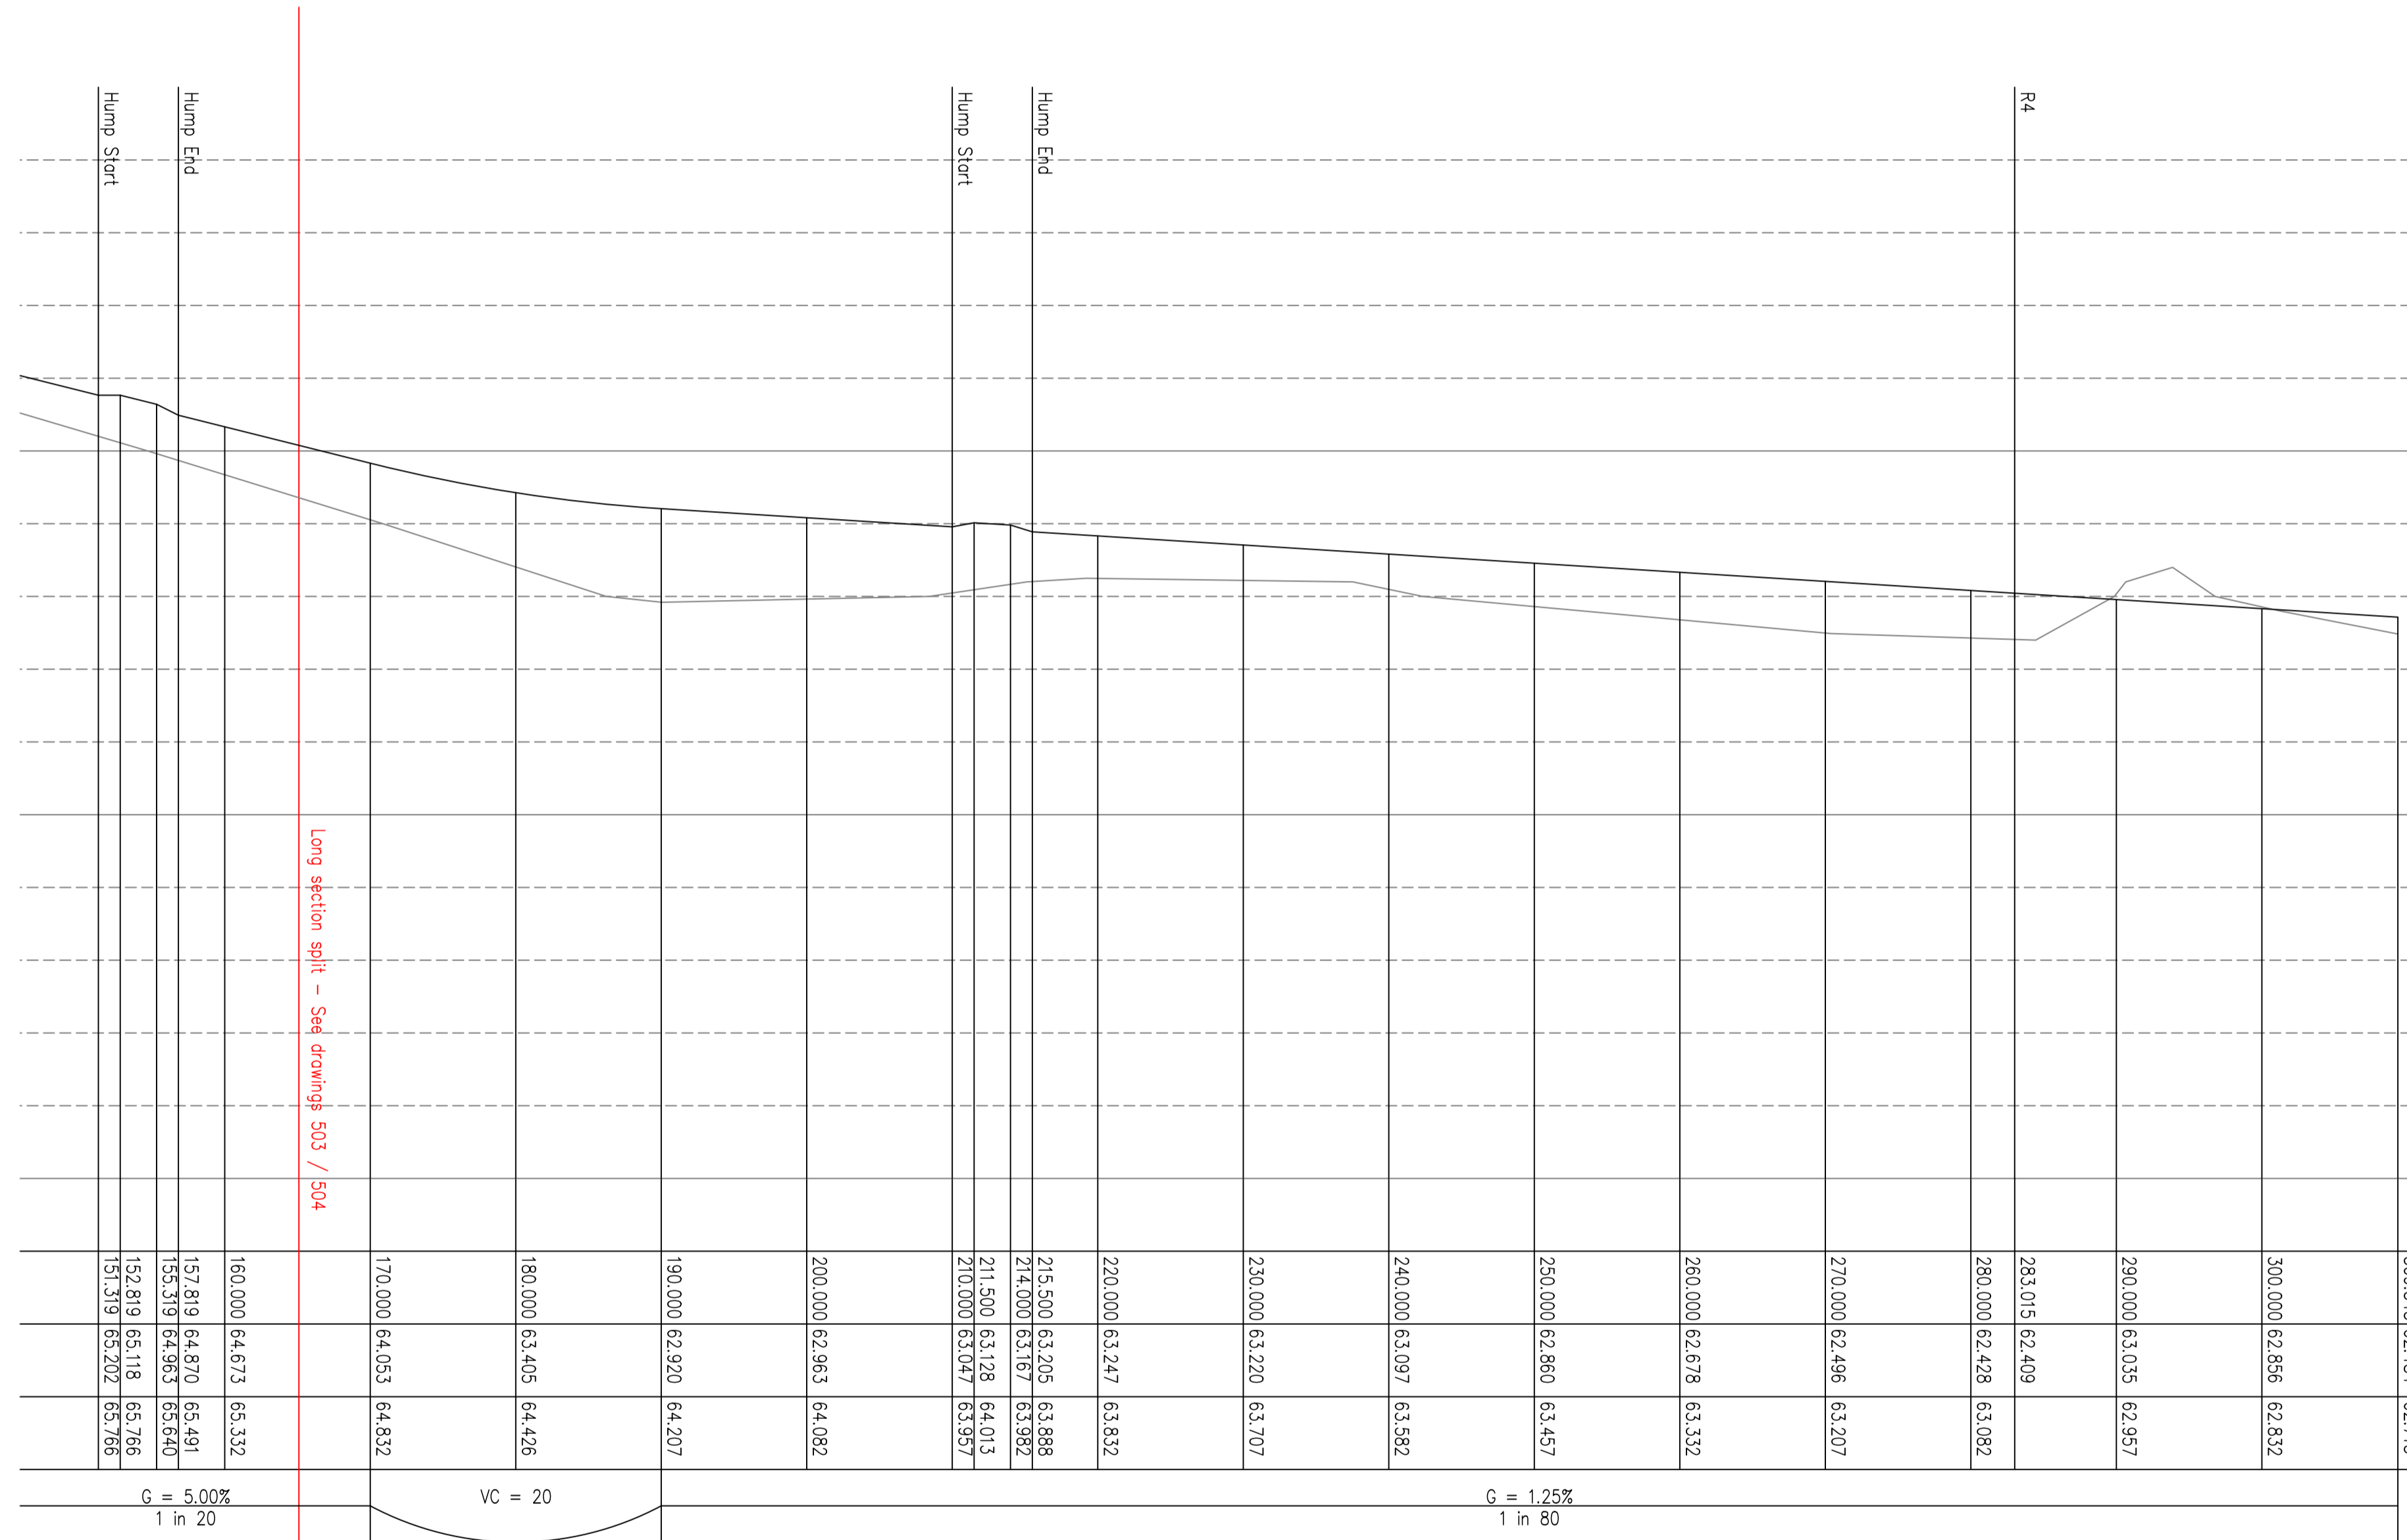

A NOV 2023 Section of long section altered from 1 in 15 to 1 in 20  
 REV DATE DESCRIPTION

PROJECT  
 LADY ANN ROAD,  
 BATLEY

TITLE  
 LONG SECTIONS  
 ROADS 3 (Part 2 of 2)

SCALE  
 1:250 @ A1

DRAWING  
 1247 PL 504 rev A

DATE  
 NOVEMBER 2023

DRAWN	CHECKED	ALTERED
AH	LO	AH