


Area Schedule (GIA)		
Name	Area (m ²)	Area (ft ²)
Ground Floor	31 m ²	329 ft ²
First Floor	52 m ²	562 ft ²
Second Floor	52 m ²	562 ft ²
Garage	24 m ²	255 ft ²
Grand total	159 m ²	1708 ft ²

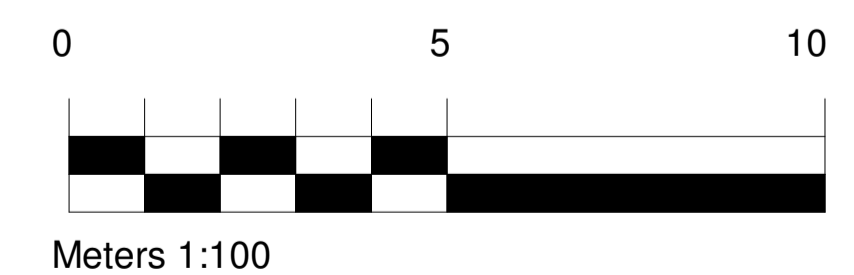

HOUSE TYPE F1 - 4 BED SEMI-DETACHED

3. DEVELOPED DESIGN

Client: D Noble Limited

Drawing no: 10703

-SELF-P-ZZ-M3-A-014

Project: Proposed Housing, Lady Ann Road Batley

Scales@A1 Drawn: OH Date: OCT 2021 Checked: MS



Rev Date Drawn Description