



Front Elevation
1 : 100




Side Elevation
1 : 100



Rear Elevation
1 : 100



Section A - A
1 : 100

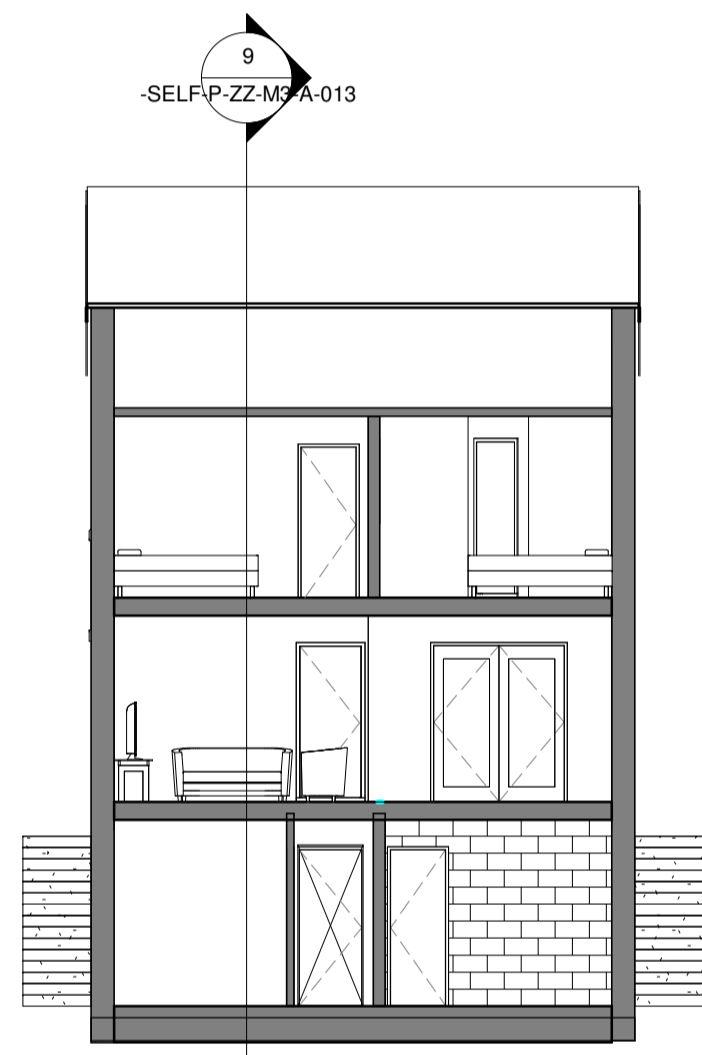


Section B - B
1 : 100




3D View Rear Type F_Weathered 2
1 : 1




3D View Front_Type F_Weathered 2
1 : 1

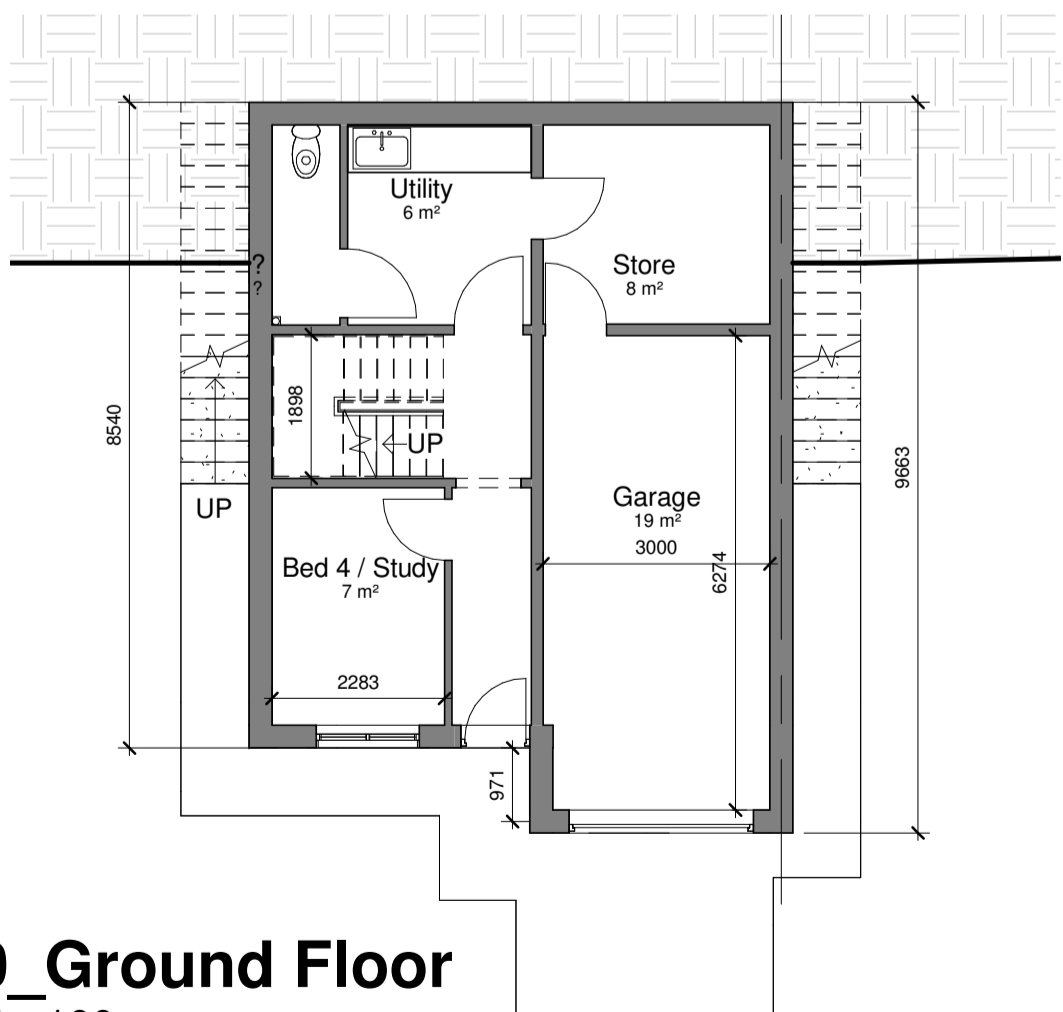

0_Ground Floor
1 : 100

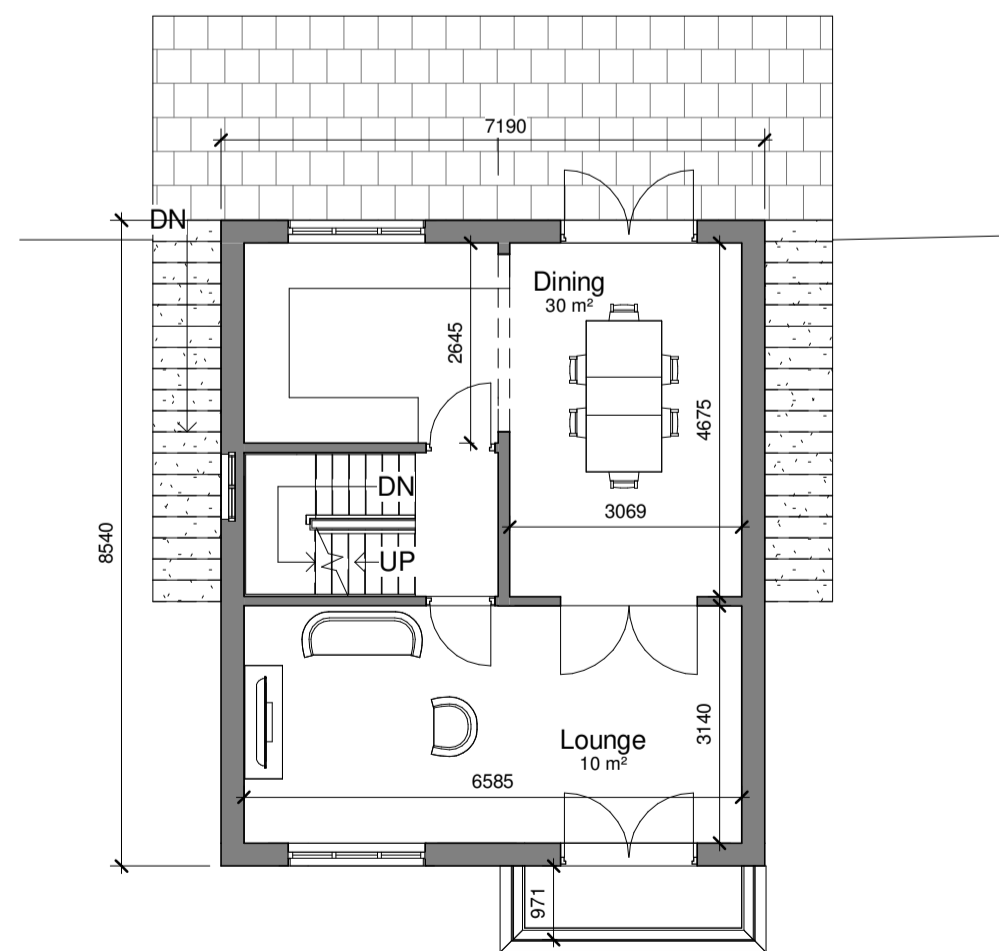


1_First Floor
1 : 100

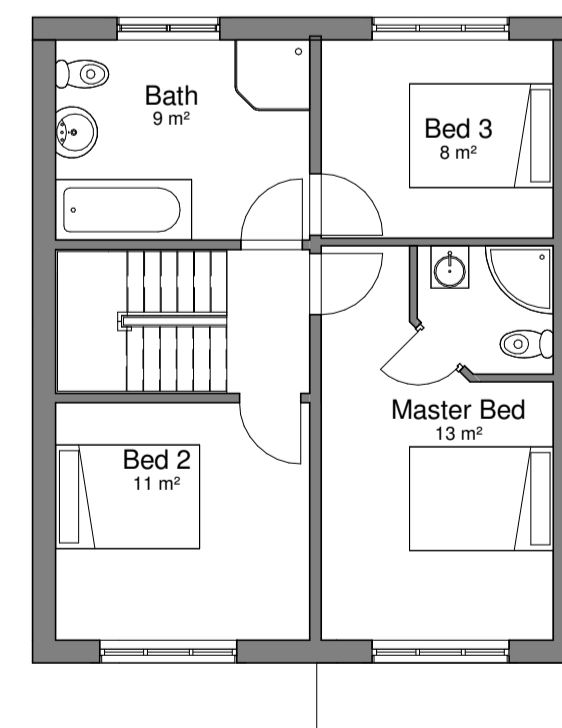

2_Second Floor
1 : 100

Area Schedule (GIA)		
Name	Area (m ²)	Area (ft ²)
Ground Floor	36 m ²	383 ft ²
First Floor	52 m ²	562 ft ²
Second Floor	52 m ²	562 ft ²
Garage	19 m ²	201 ft ²
Grand total	159 m ²	1709 ft ²

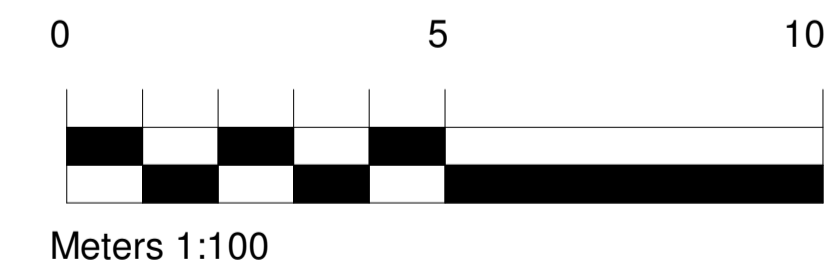

Meters 1:100