



Front Elevation
1 : 100



Rear Elevation
1 : 100



Side Elevation
1 : 100



Section A - A
1 : 100




Section B - B
1 : 100




3D View Front_Type D_Weathered 2
1 : 1




3D View Rear_Type D_Weathered 2
1 : 1

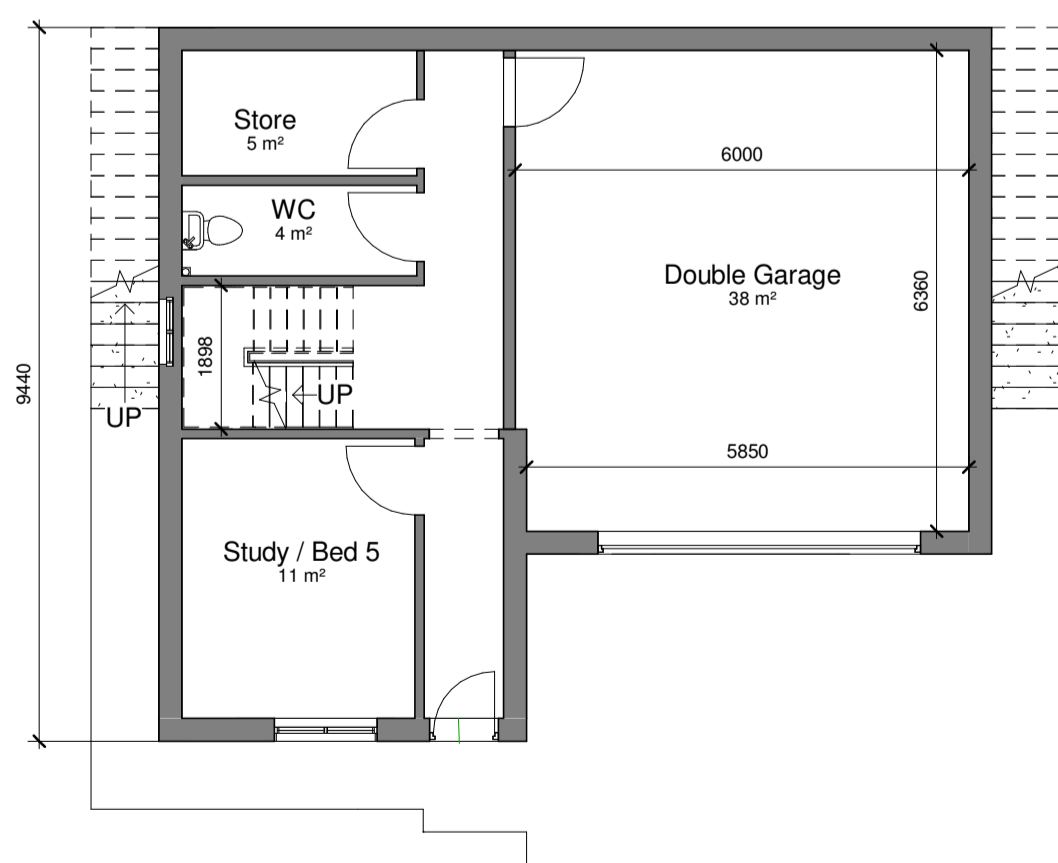

0_Ground Floor
1 : 100

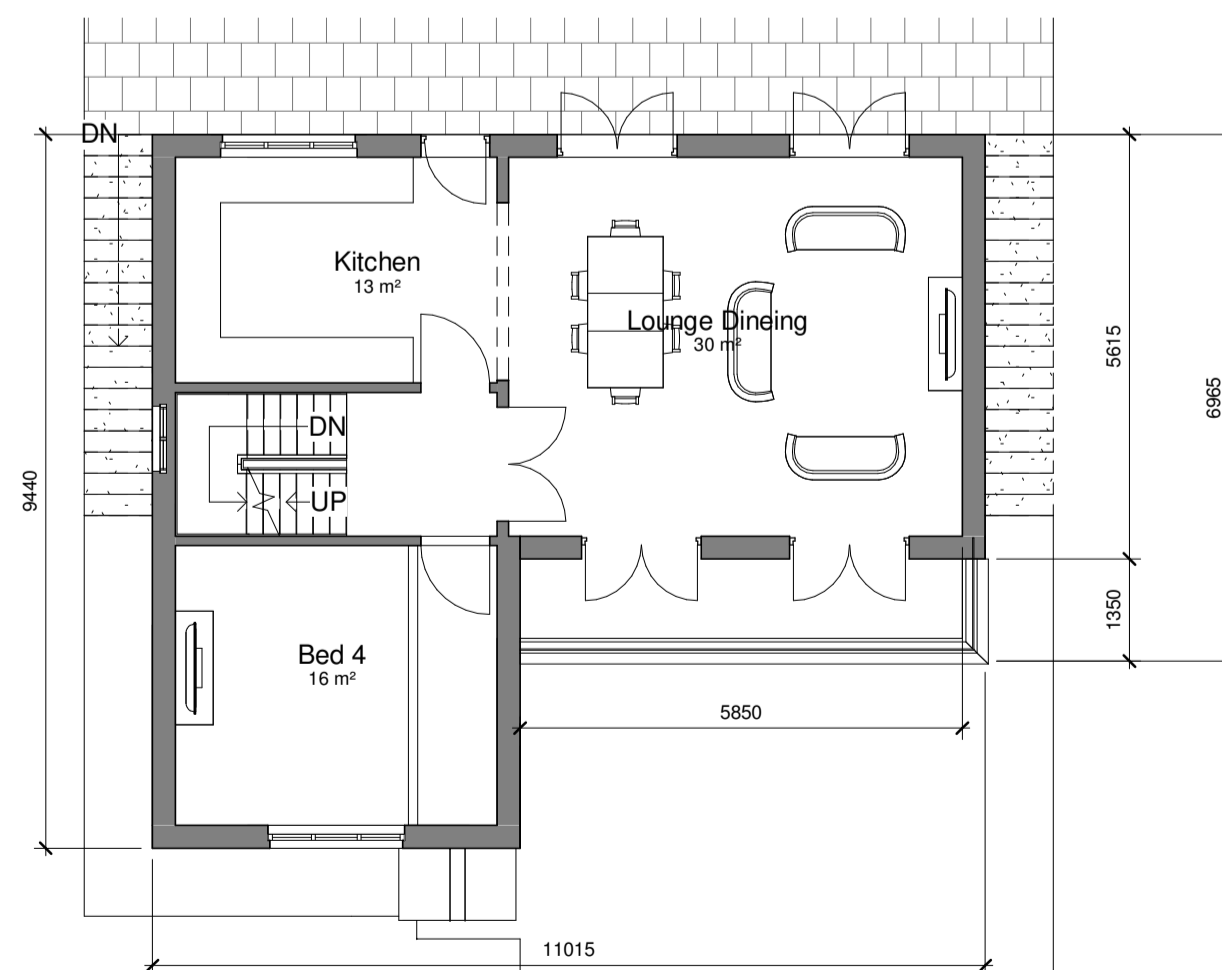


1_First Floor
1 : 100

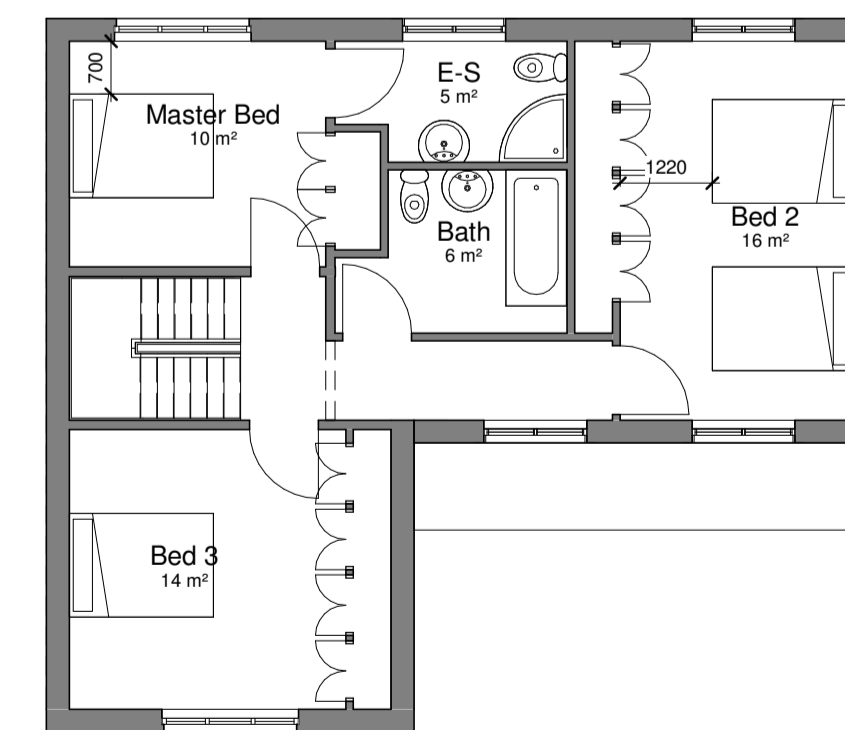

2_Second Floor
1 : 100

Area Schedule (GIA)		
Name	Area (m ²)	Area (ft ²)
Lower Ground Floor	38 m ²	405 ft ²
Ground Floor	68 m ²	737 ft ²
First Floor	68 m ²	737 ft ²
Double Garage	38 m ²	408 ft ²
Grand total	212 m²	2286 ft²

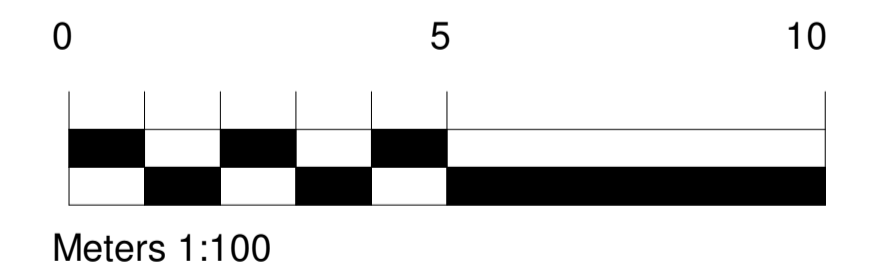

HOUSE TYPE D - 4 BED DETACHED

3. DEVELOPED DESIGN

Client: D Noble Limited	Drawing no: 10703	-SELF-P-ZZ-M3-A-011
Project: Proposed Housing, Lady Ann Road Batley	Rev:	
Scales@A1	Drawn: OH	Date: OCT 2021
As indicated	Checked: MS	



Rev	Date	Drawn	Description