

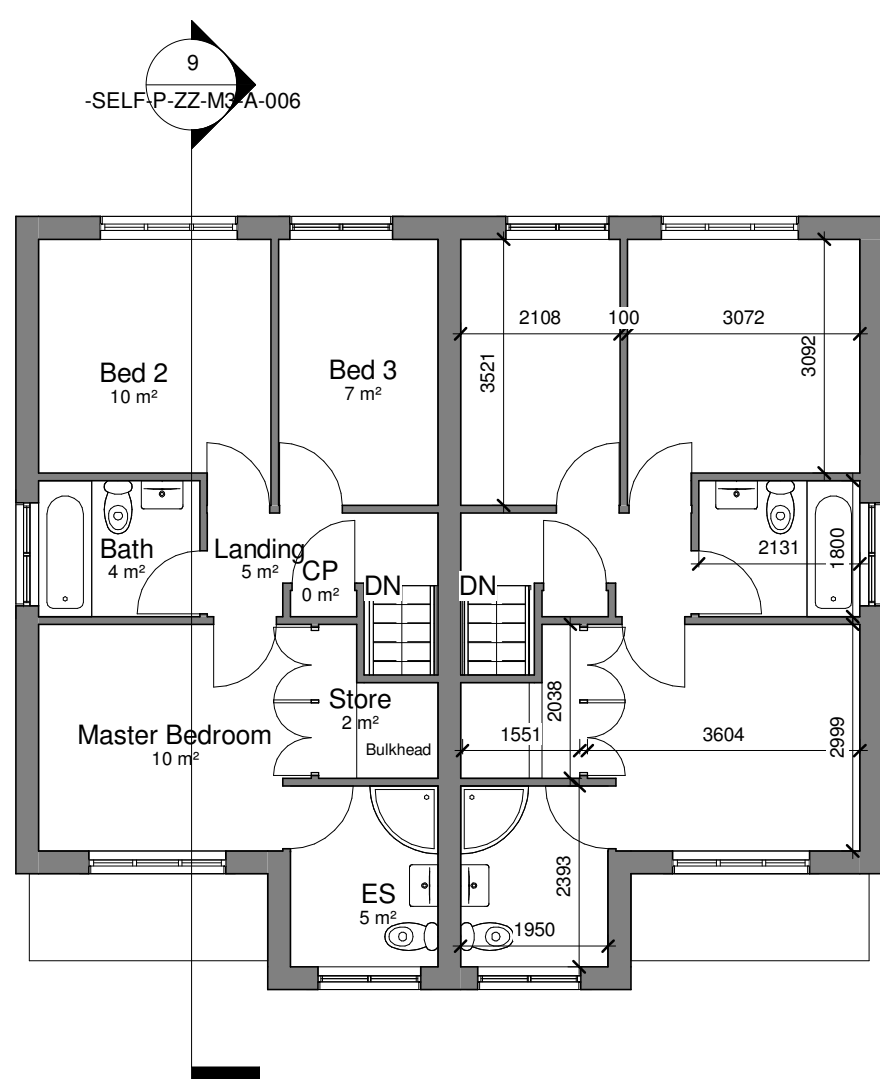
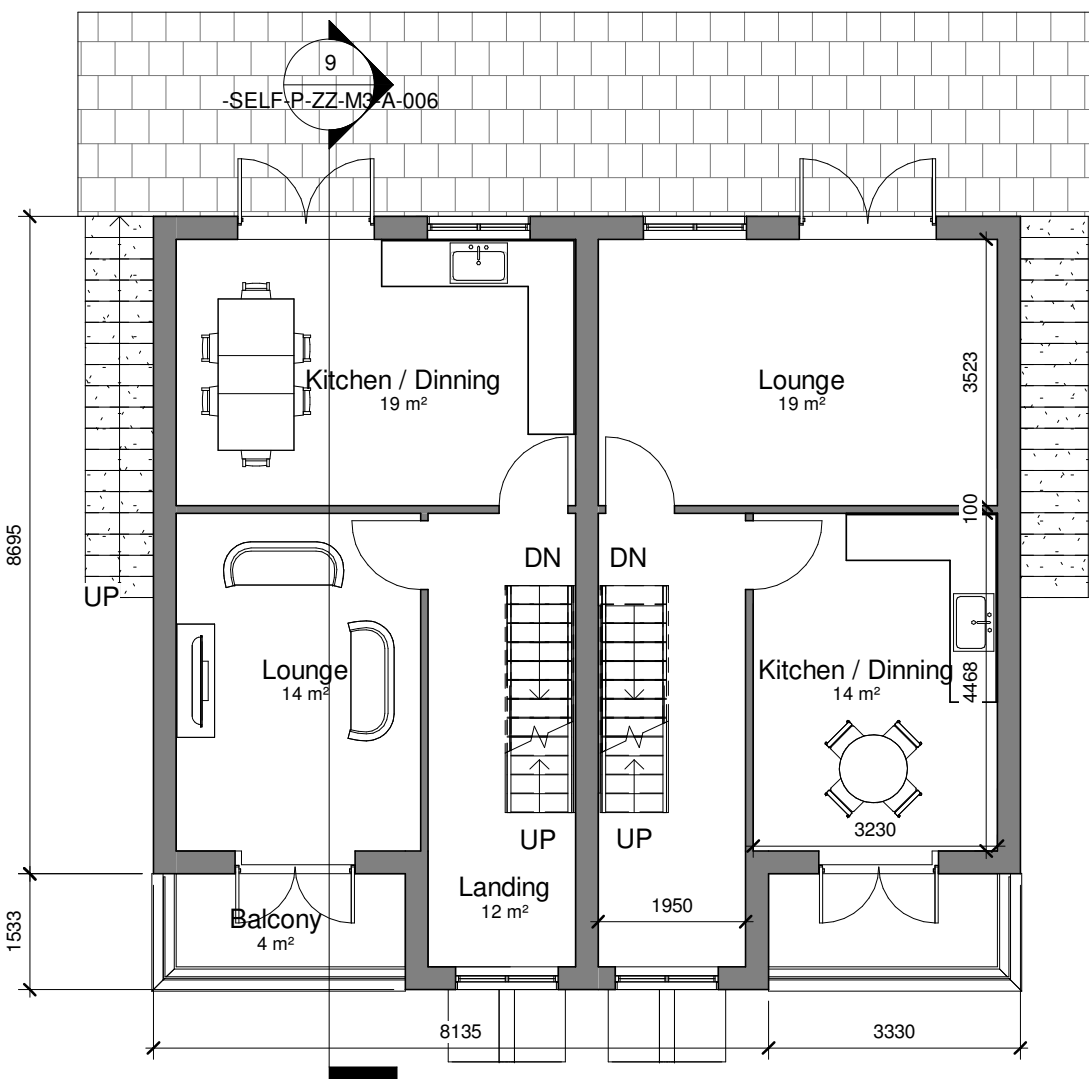
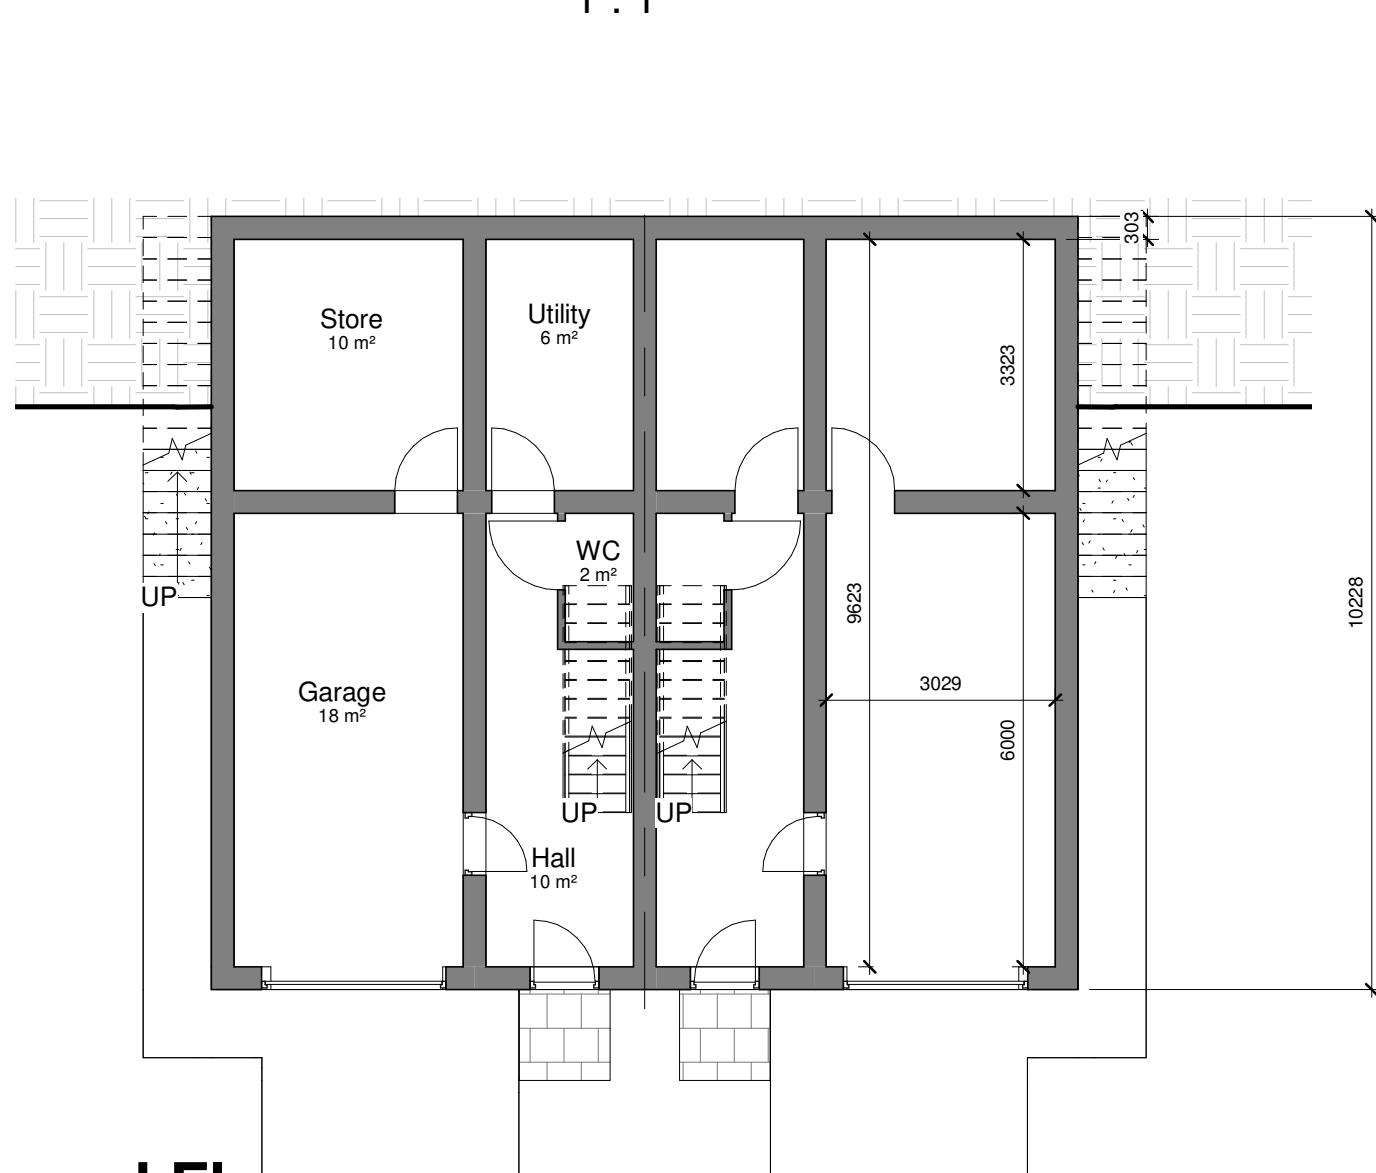


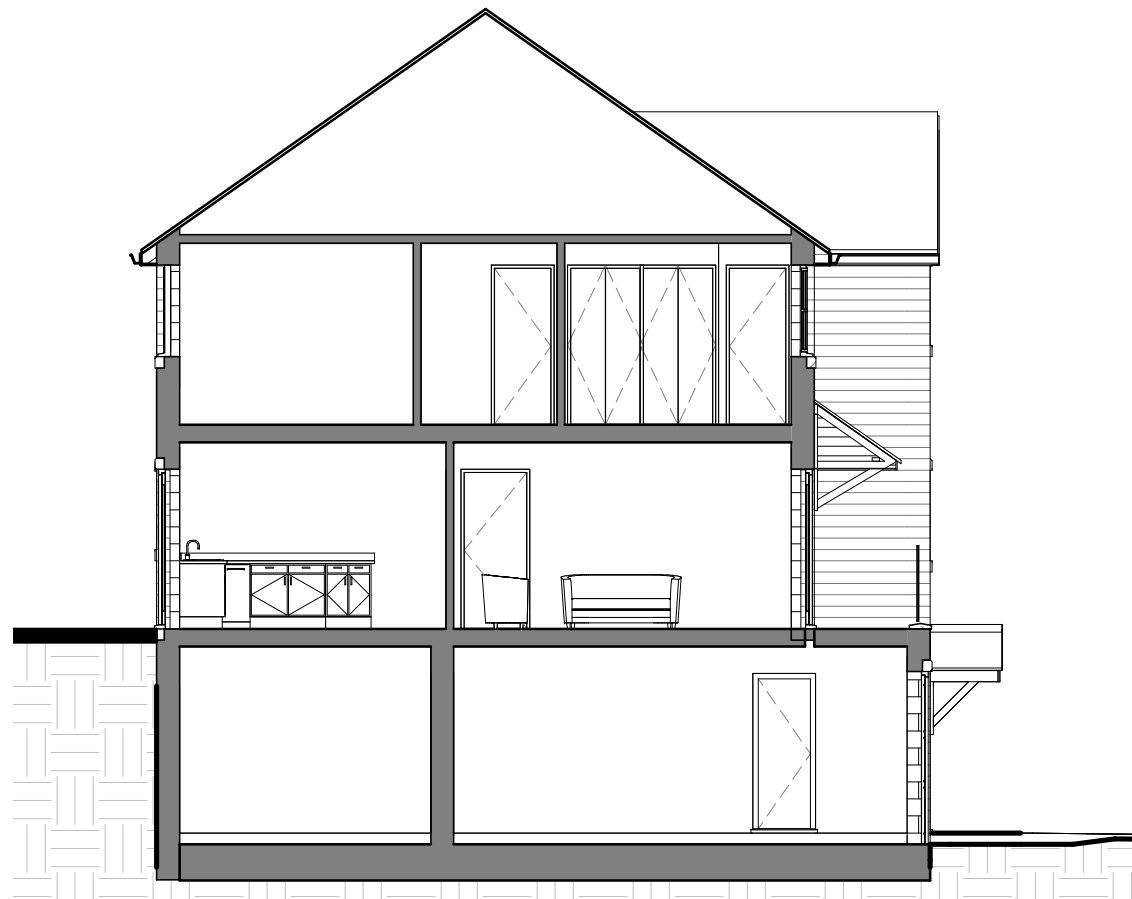

Area Schedule (GIA)		
Name	Area (m²)	Area (ft²)
Ground Floor	19 m²	203 ft²
First Floor	46 m²	492 ft²
Second Floor	46 m²	492 ft²
Garage	29 m²	313 ft²
Grand total	139 m²	1500 ft²

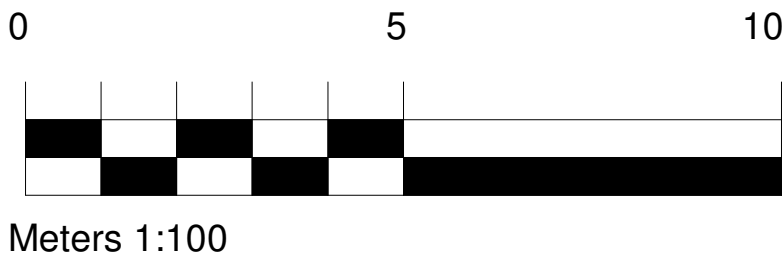

HOUSE TYPE B1 - 3 BED SEMI-DETACHED