



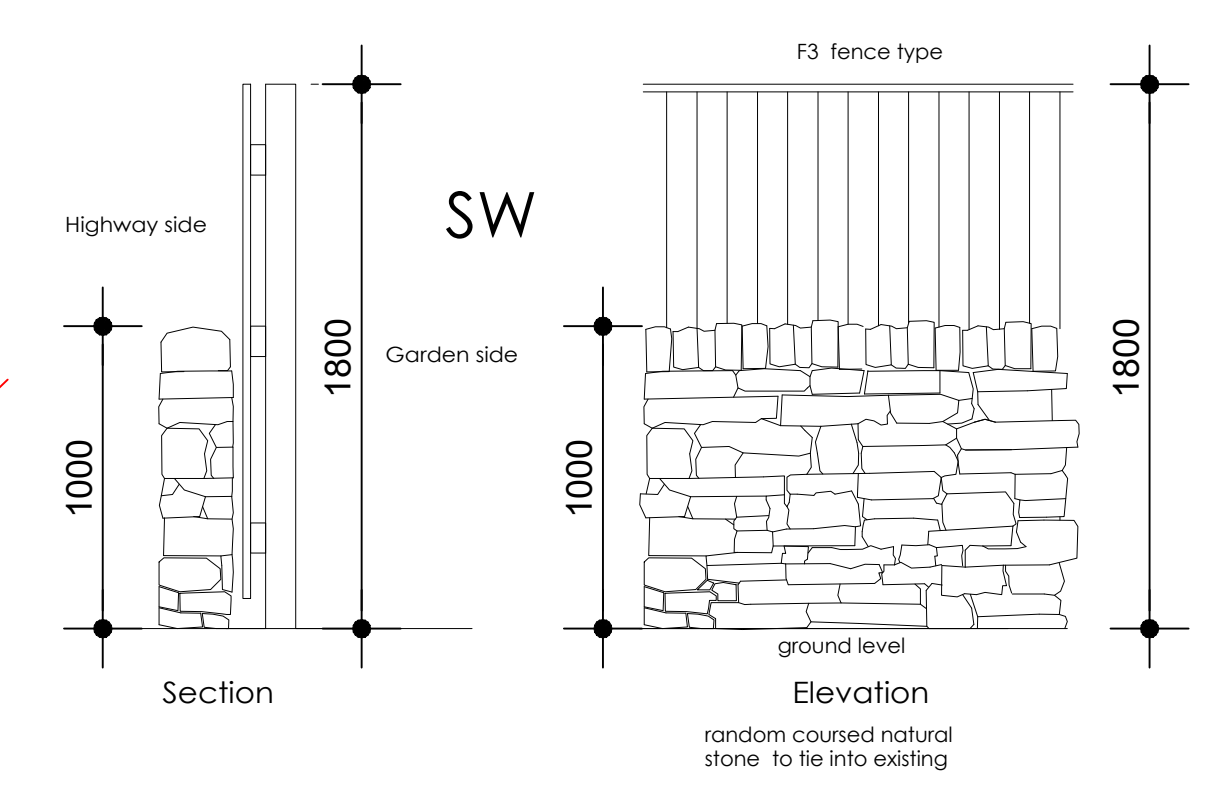

Denotes lockable garden gates

- F1 1.8m high feathered edge timber fence
- F2 1.8m high hit and miss timber fence
- F3 1.8m high solid timber fence - no gaps top to bottom
- SW 1.8m high stone wall

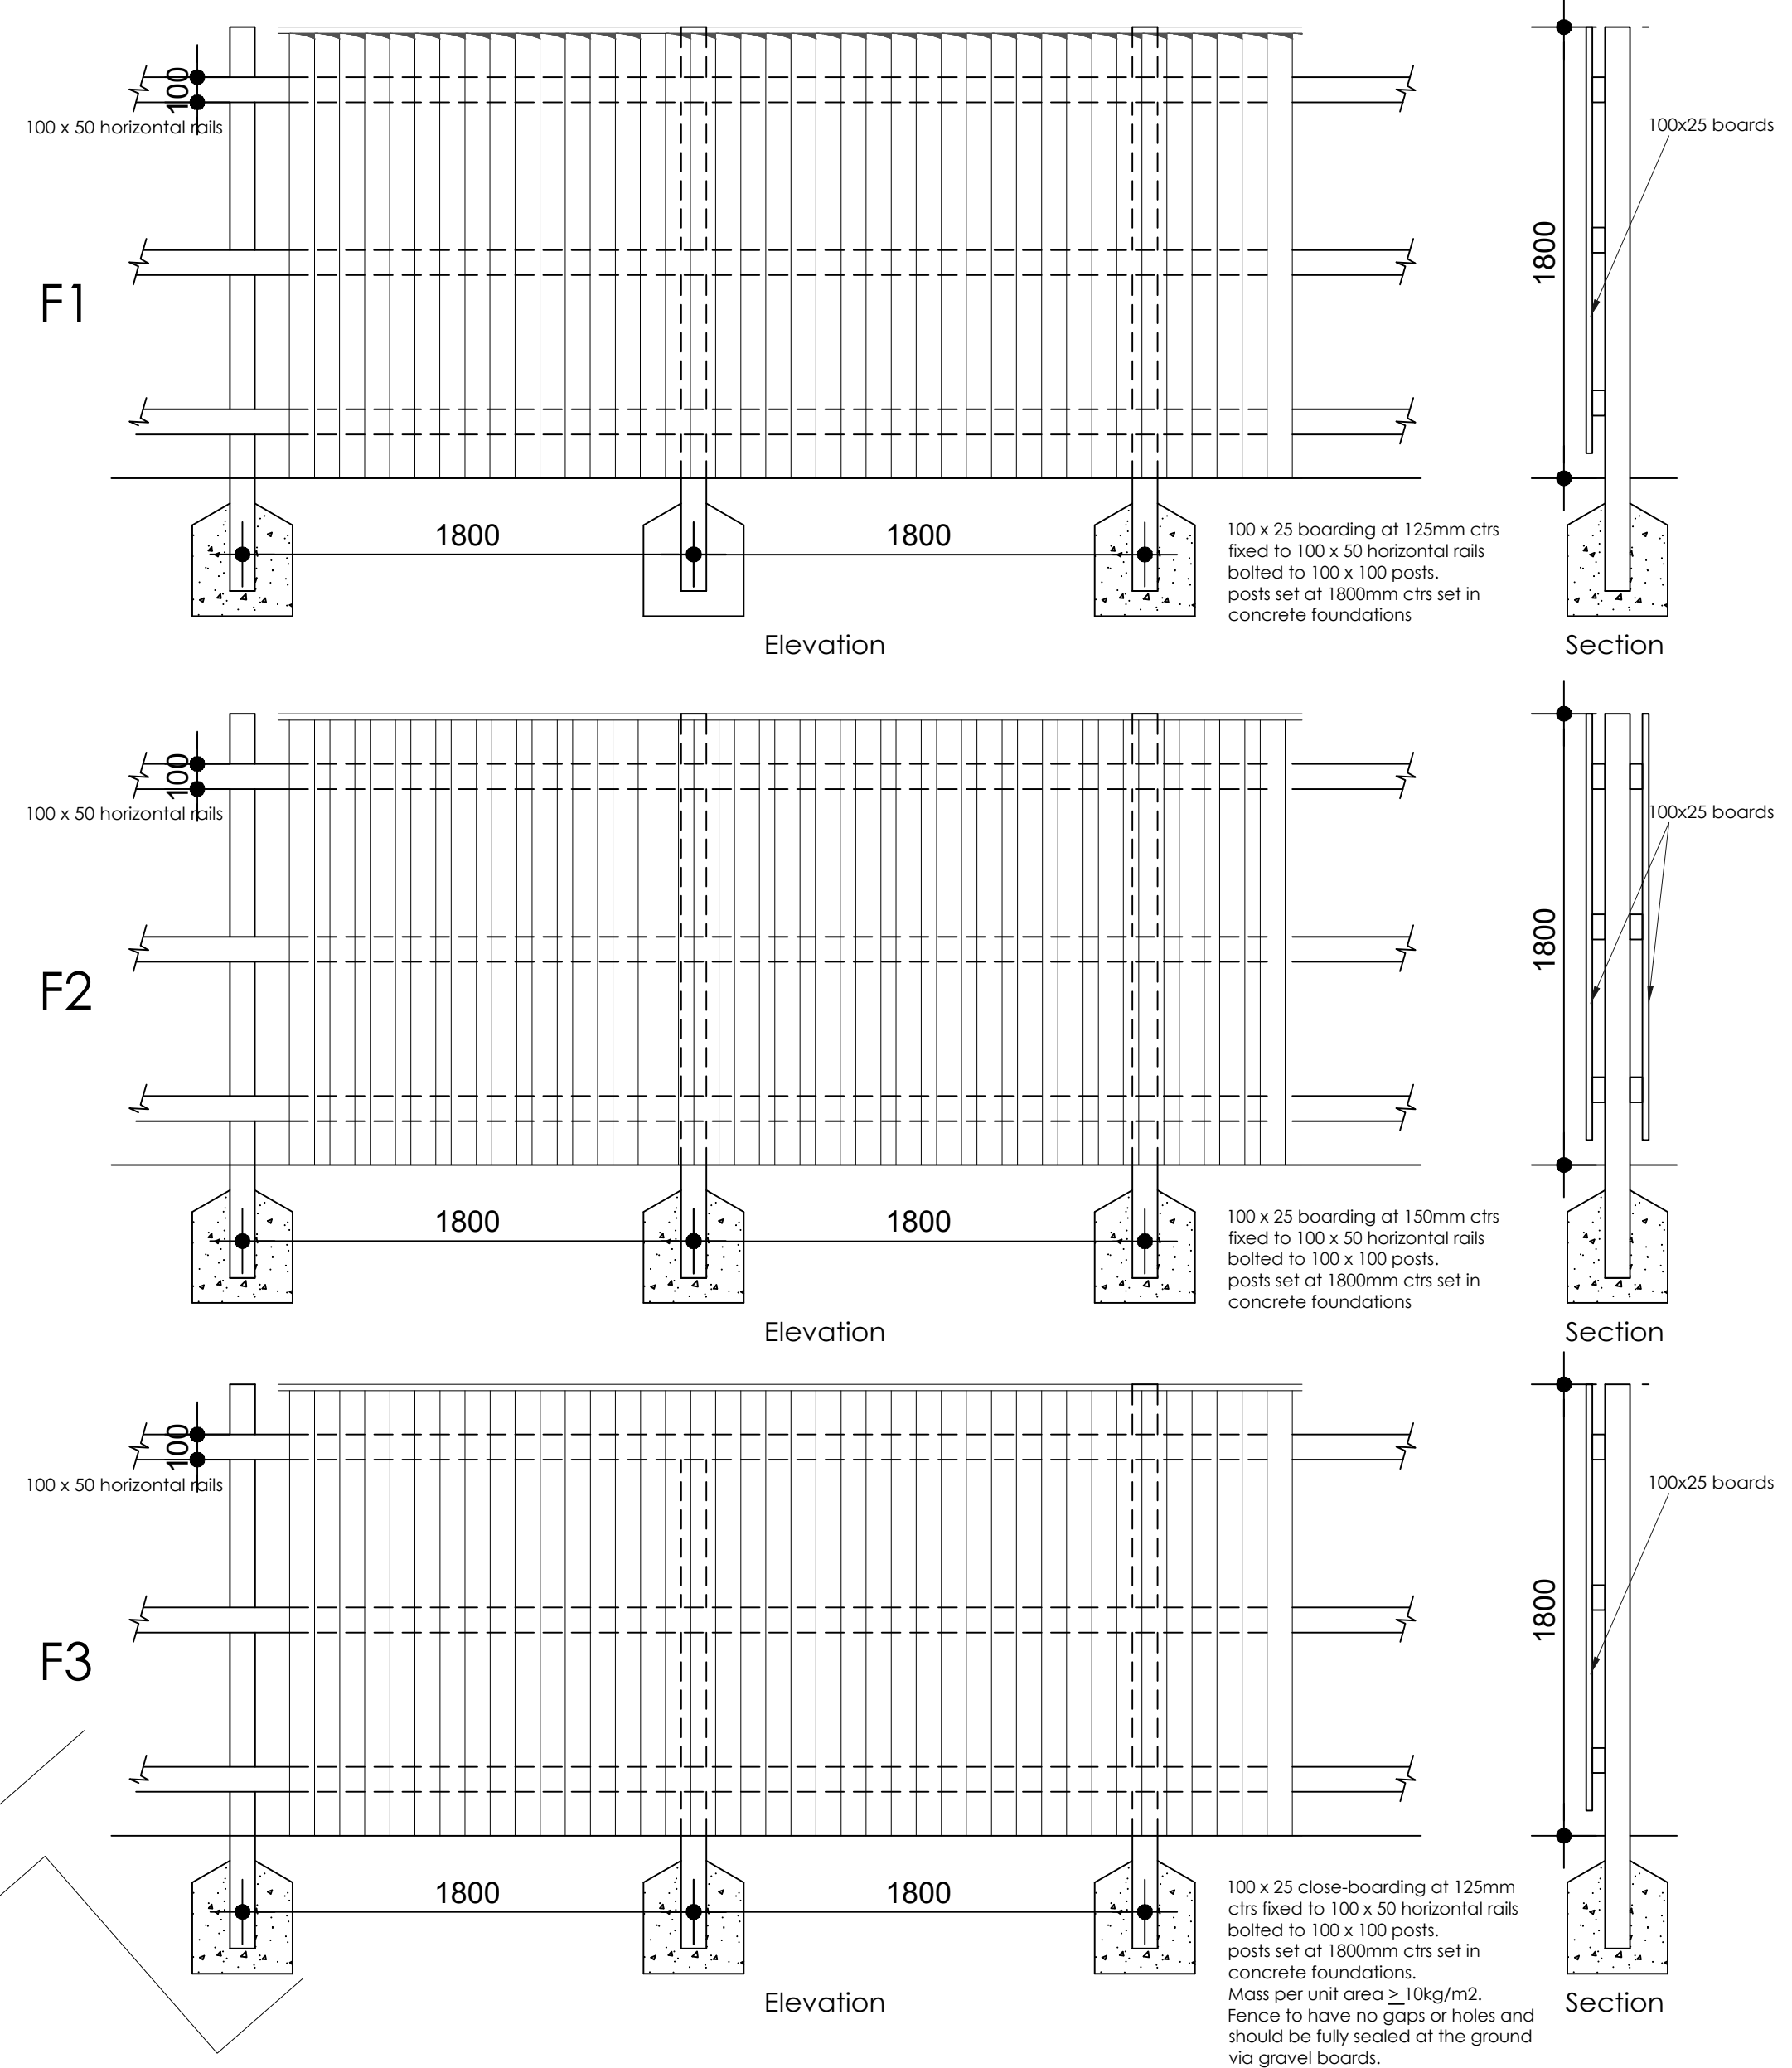

Date	Description	Rev	House Type	Thorpe Arch Grange
04/02/21	Acoustic boundary treatment added to boundaries of plots 1-3.	A		Walton Road
22/02/21	Location of lockable garden gates added.	B	Drawing Title	Thorp Arch
25/06/21	Boundary type SW updated.	C	Enclosures Plan	LS23 7BA
23/08/21	Boundary type F3 updated.	D	Site	
			Skelmanthorpe	01937 543599
				www.newethomes.co.uk

Scale @ A1	1:200	Date	02.12.20
Drawn	JL	Checked	
Drawing No.	SK-002	Rev.	D

