



KEY

Site Boundary

Soft Works

Existing Trees Retained

Planting-Native Hedges
Refer to CE-SR1824-DW01 Sheet 2
for Species Schedule and Specs.

Planting- Ornamental Shrubs
Refer to CE-SR1824-DW01 Sheet 2
for Species Schedule and Specs.

Multistem tree/shrub
For species refer to plant label/schedule

Grass-Turf

Neutral wildflower and grass seed mix
Germinal WFG4 or similar approved

Amenity grass seed mix
Germinal A19 or similar approved

Gravel over geotextile

Tree-Extra Heavy Standard
Refer to CE-SR1824-DW01 Sheet 2
for Species Schedule and Specs.

Tree Heavy Standard
Refer to CE-SR1824-DW01 Sheet 2
for Species Schedule and Specs.

Tree-Select Standard
Refer to CE-SR1824-DW01 Sheet 2
for Species Schedule and Specs.


Root Protection Barrier Installed
Reroot 600 by Green Blue Urban (or similar)
Subject to advice from structural engineer

Hard Works

Paving and Patios to Architects Details

Block Paving to Architects Details

Tarmac Surface to Architects Details

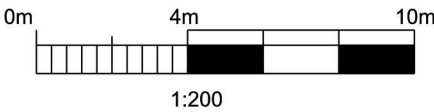

NOTES:

Final tree planting positions to be confirmed with project engineers subject to foundation design requirements.

All Dimensions to be checked on site and not scaled from this drawing.

This drawing is not for construction.

This drawing is for planning only.

All services to be checked on site and not scaled from this drawing.

Please refer to Drawing Ref: CE-SRXXXX-DW01-Sheet 2 for Plant Schedule, Plant Establishment and Plant Specification Notes.

Consultant:

Crestwood Environmental Ltd
Units 1 & 2
Nightingale Place
Parsloft Business Park
Wolverhampton WV9 5HF
Tel: 01902 225683
info@crestwoodenvironmental.co.uk
http://www.crestwoodenvironmental.co.uk/

Client:

**NEWETT
HOMES**

Site:

STATION ROAD , SKELEMANTHORPE, W.YORKS

Drawing Title:

Planting Plan and Specifications

Date:

15 Jan 2021

Scale:

1:200

Paper Size:

A1 (841x594 mm)

Drawn By:

RB

Checked By:

AC

Status:

Final

Final Revision:

-

CAD Ref:

CE-KR-1666-DW01 Final

Drawing No. / Client Ref:

1