



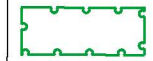

	Site Boundary
Soft Works	
	Existing Trees Retained
	Planting-Native Hedges Refer to CE-SR1824-DW01 Sheet 2 for Species Schedule and Specs.
	Planting- Ornamental Shrubs Refer to CE-SR1824-DW01 Sheet 2 for Species Schedule and Specs.
	Multistem tree/shrub For species refer to plant label/schedule

	Existing Trees Retained
	Planting-Native Hedges Refer to CE-SR1824-DW01 Sheet 2 for Species Schedule and Specs.
	Planting- Ornamental Shrubs Refer to CE-SR1824-DW01 Sheet 2 for Species Schedule and Specs.
	Multistem tree/shrub For species refer to plant label/schedule
	Grass-Turf
	Neutral wildflower and grass seed mix Germinal WF/G4 or similar approved
	Amenity grass seed mix Germinal A19 or similar approved
	Gravel over geotextile
	Tree-Extra Heavy Standard Refer to CE-SR1824-DW01 Sheet 2 for Species Schedule and Specs.
	Tree Heavy Standard Refer to CE-SR1824-DW01 Sheet 2 for Species Schedule and Specs.
	Tree-Select Standard Refer to CE-SR1824-DW01 Sheet 2 for Species Schedule and Specs.
	Root Protection Barrier Installed Reroot 600 by Green Blue Urban (or similar) Subject to advice from structural engineer

- **Paving and Patios to Architects Details**
- **Block Paving to Architects Details**
- **Tarmac Surface to Architects Details**

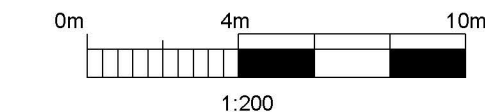

Final tree planting positions to be confirmed with project engineers subject to foundation design requirements.

All Dimensions to be checked on site and not scaled from this drawing.

This drawing is not for construction.

This drawing is for planning only.

All services to be checked on site and not scaled from this drawing.

Please refer to Drawing
Ref: CE-SRXXXX-DWO1-Sheet 2
for Plant Schedule, Plant Establishment
and Plant Specification Notes.

Rev A (19.01.2022) by AF.
The hedge between Plot 4 and 5 was removed.
Plant list was amended.

REV B (22.02.23) by BH.
Access to adjacent site amended

Consultant:
Crestwood Environmental Ltd
Units 1 & 2
Nightingale Place
Pendeford Business Park
Wolverhampton WV9 5HF
Tel: 01902 229563
info@crestwoodenvironmental.co.uk
<http://www.crestwoodenvironmental.co.uk/>



Site:
STATION ROAD , SKELEMANTHORPE, W.YORKS

Date: 19 Jan 2022	Scale: 1:200	Paper Size: A1 (841x594 mm)
Drawn By: RB/ AF	Checked By: IS	Status: Final
CAD Ref: CE-KR-1666-DWO1 Final		Final Revision: Rev. B
		Drawing No. / Client Ref: 1