




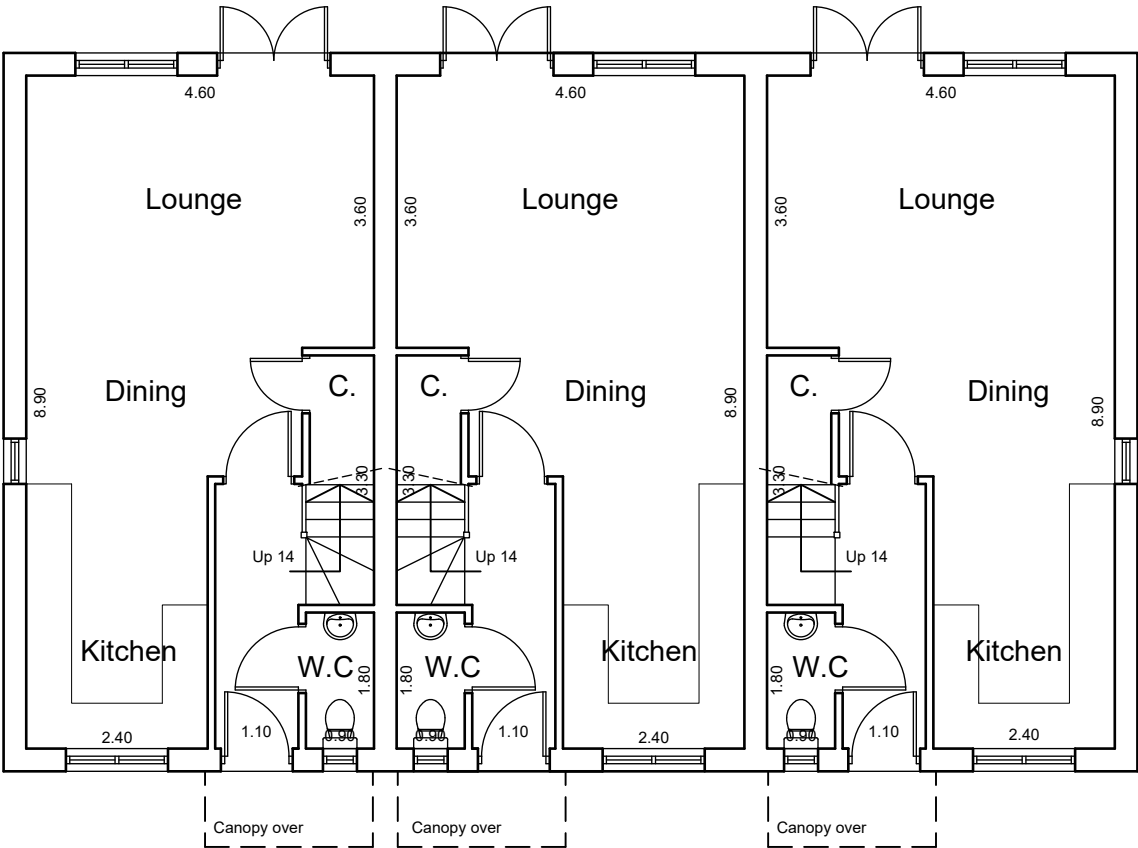

Ground Floor Plan

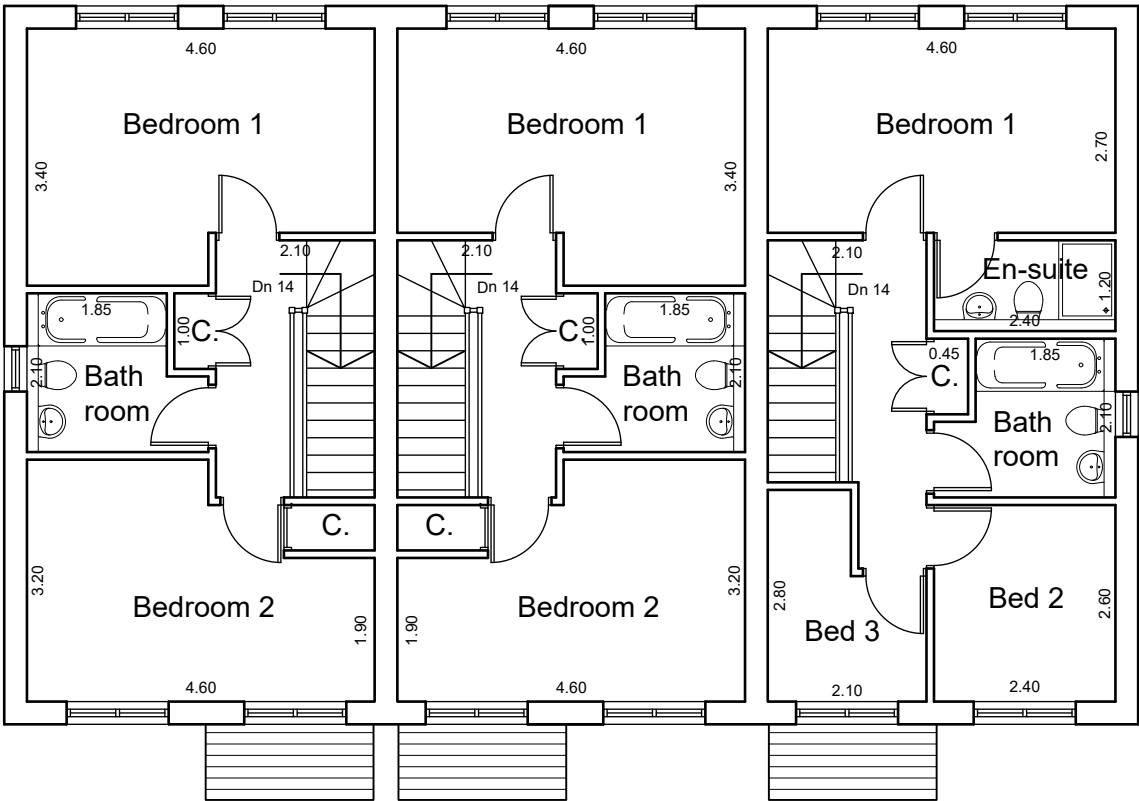

First Floor Plan

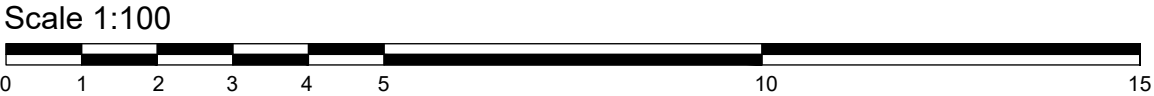

NOTES

This drawing has been prepared specifically for the purpose of obtaining Planning and or Building Regulations Approval. Its suitability for other purposes without additional supplementary details and specifications cannot be guaranteed.

All dimensions are to be checked on site, any discrepancies are to be reported to the designer before work commences. Use only figured dimensions.

All structural components shown are indicative only. Details / calculations of structural members are to be provided by the Structural Engineer.

This drawing is not to be copied or divulged to a third party without written permission.

P01	Preliminary issue	01.02.23
REV.	REVISION DESCRIPTION	DATE

DRG. STATUS: PLANNING



JOB
Land at Yew Tree Road
Birchcliffe
Huddersfield

TITLE
Type A (Block of 3) - Floor Plans

SCALE at A3 1:100	DATE February 23
----------------------	---------------------

DRG. No.	2313-0302-P01
----------	---------------