

Demolition Plan - Main Building & Ancillary Block - Ground Floor Level

Toilet Block - Ground Floor

Allow for the removal of all fixed furniture and sanitary items to the toilet block, allow for safe disposal from site.


1. Allow for the removal and safe disposal of 3 nr deteriorated windows and 2 nr metal door grills to toilet block entrance doors. Allow for making good and for safe disposal from site.
2. Allow for the removal of all internal walls, fixed furniture and sanitary items to the toilet block, allow for safe disposal from site.

Main Building - Ground Floor


3. Allow for removal and disposal of any miscellaneous stored items to the main building in preparation for commencement of the works. R&D demolition survey should also be undertaken before works commence.
4. Remove and safely dispose of all internal doors and frames to the building as indicated on the demolition plan, allow for safe disposal from site.
5. Remove and safely dispose of 4 nr external doors and frames to the rear of the building as indicated on the demolition plan, allow for safe disposal from site.
6. Removal all carpets, underlay and existing wallpaper to ground floor in preparation for decorations, allow for safe disposal from site.
7. Allow for removal of stone sink to corner of room 003 GAL. Allow for safe storage of masonry for reuse elsewhere on site.
8. Allow for safe isolation of all services prior to removal. Carefully remove

existing sink, worktop and wall tiles to room 006 GAL. Retain fitted wardrobe doors for new worktop and kitchen details to be installed.

9. Open up boxed in fire place and adjacent sore cupboard to investigate if original fireplace can be exposed/repaired into a new feature fireplace (Room 007 SHP).
10. Allow for removal of window units and secondary glazed window units indicated on the plan to several areas in red as well as internal roller shutters to GAL 008. Allow for safe disposal from site. Allow for making good as required.

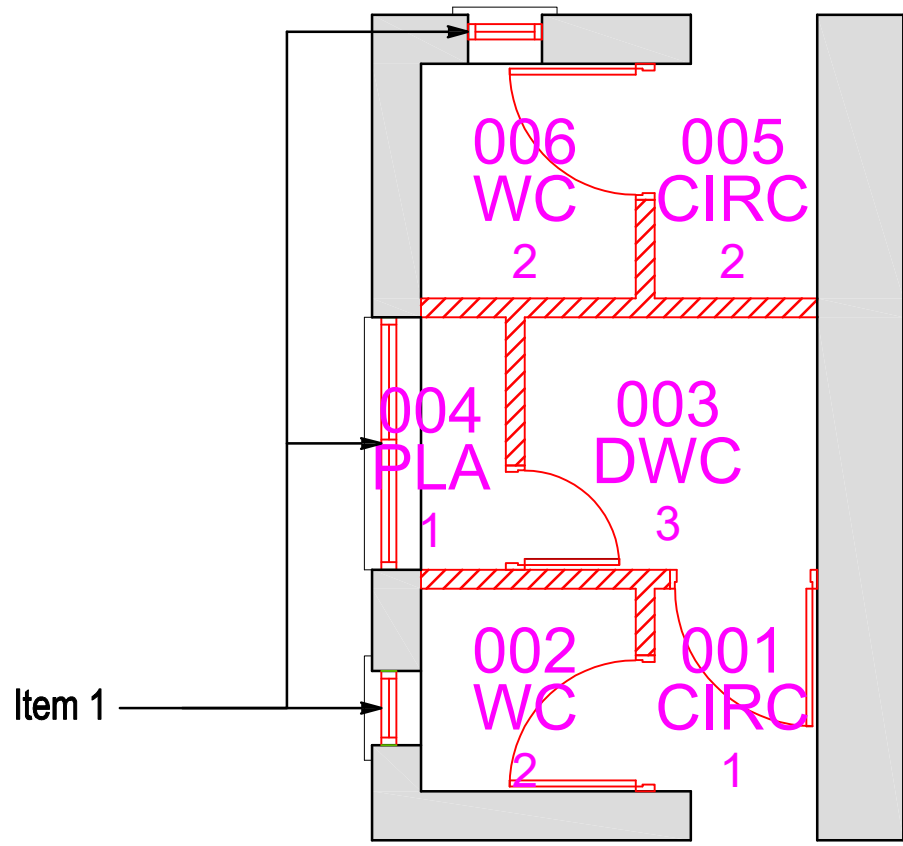


Toilet Block 004

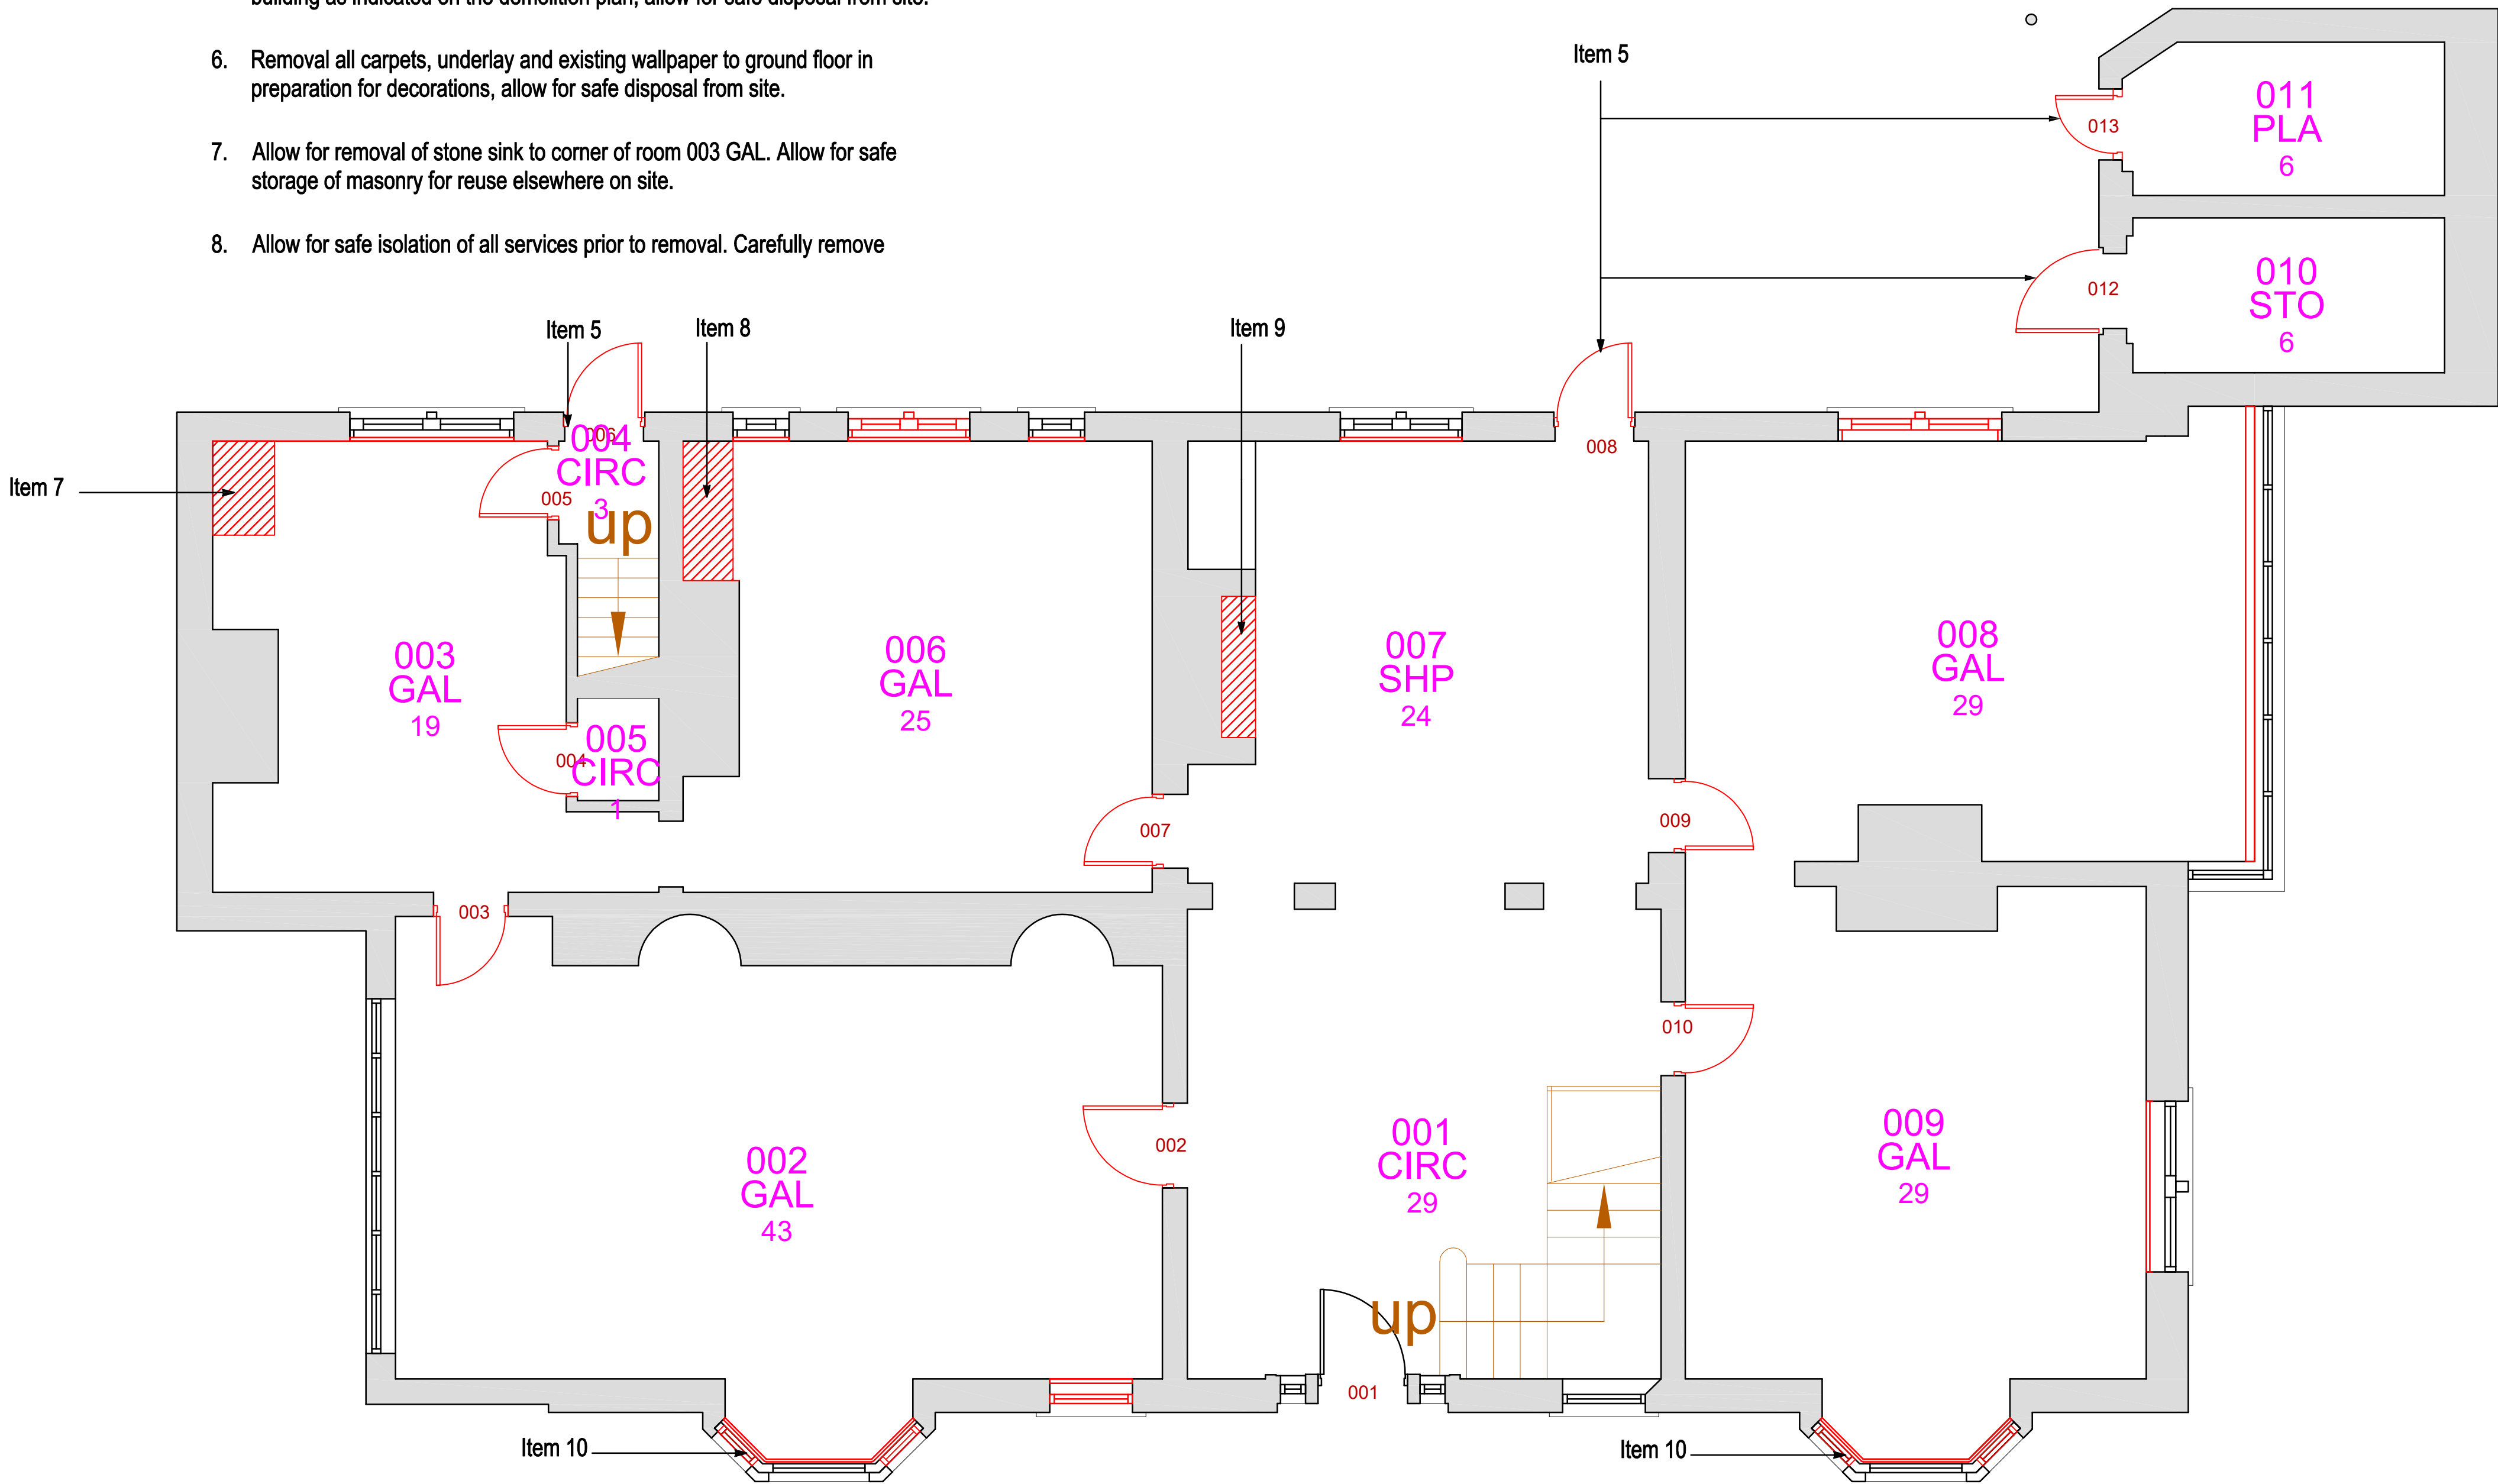

Main Building 001

Key

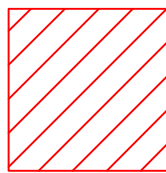

Extent of strip out works

| REV | COMMENTS         | AUTHOR | CHECK | DATE     |
|-----|------------------|--------|-------|----------|
| A   | Updated drawings | SR     |       | 23/08/20 |
| B   | Updated drawings | SR     |       | 18/10/20 |

FAITHFUL+GOULD

Member of the SNC-Lavalin Group

3100 CENTURY WAY, THORPE PARK, LEEDS, LS15 8ZB

TEL : +44 (0)113 306 6600

FAX: +44 (0)113 306 6601

Kirklees

COUNCIL

Red House, Gomersal

Demolition Plan

|                |     |          |   |
|----------------|-----|----------|---|
| DRAWING NUMBER | 005 | REVISION | B |
|----------------|-----|----------|---|

|                |              |               |                    |
|----------------|--------------|---------------|--------------------|
| PROJECT NUMBER |              | 5198130       |                    |
| 1:50           | AUTHOR<br>SR | CHECKED<br>DC | CO-ORD CHECK<br>DC |
| A1             | 09/11/2020   | 09/11/2020    | 09/11/2020         |

DO NOT SCALE

USE ONLY WRITTEN DIMENSIONS. ALL DIMENSIONS MUST BE VERIFIED PRIOR TO THE WORKS BEING PUT INTO HAND AND ANY DISCREPANCIES TO BE REPORTED TO THE ORIGINATOR.