



Highway Visibility Plan

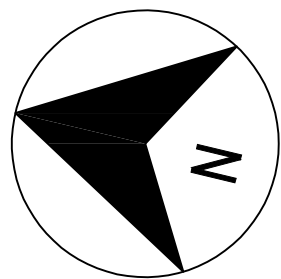


Key

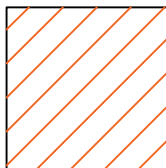

Visibility Splay

Oxford Road has a 30 mph speed limit. From 4 meters behind the curb edge the left hand visibility splay is approximately 31 meters to opposite curb edge. The right hand visibility splay is approximately 32 meters to the opposite curb edge.

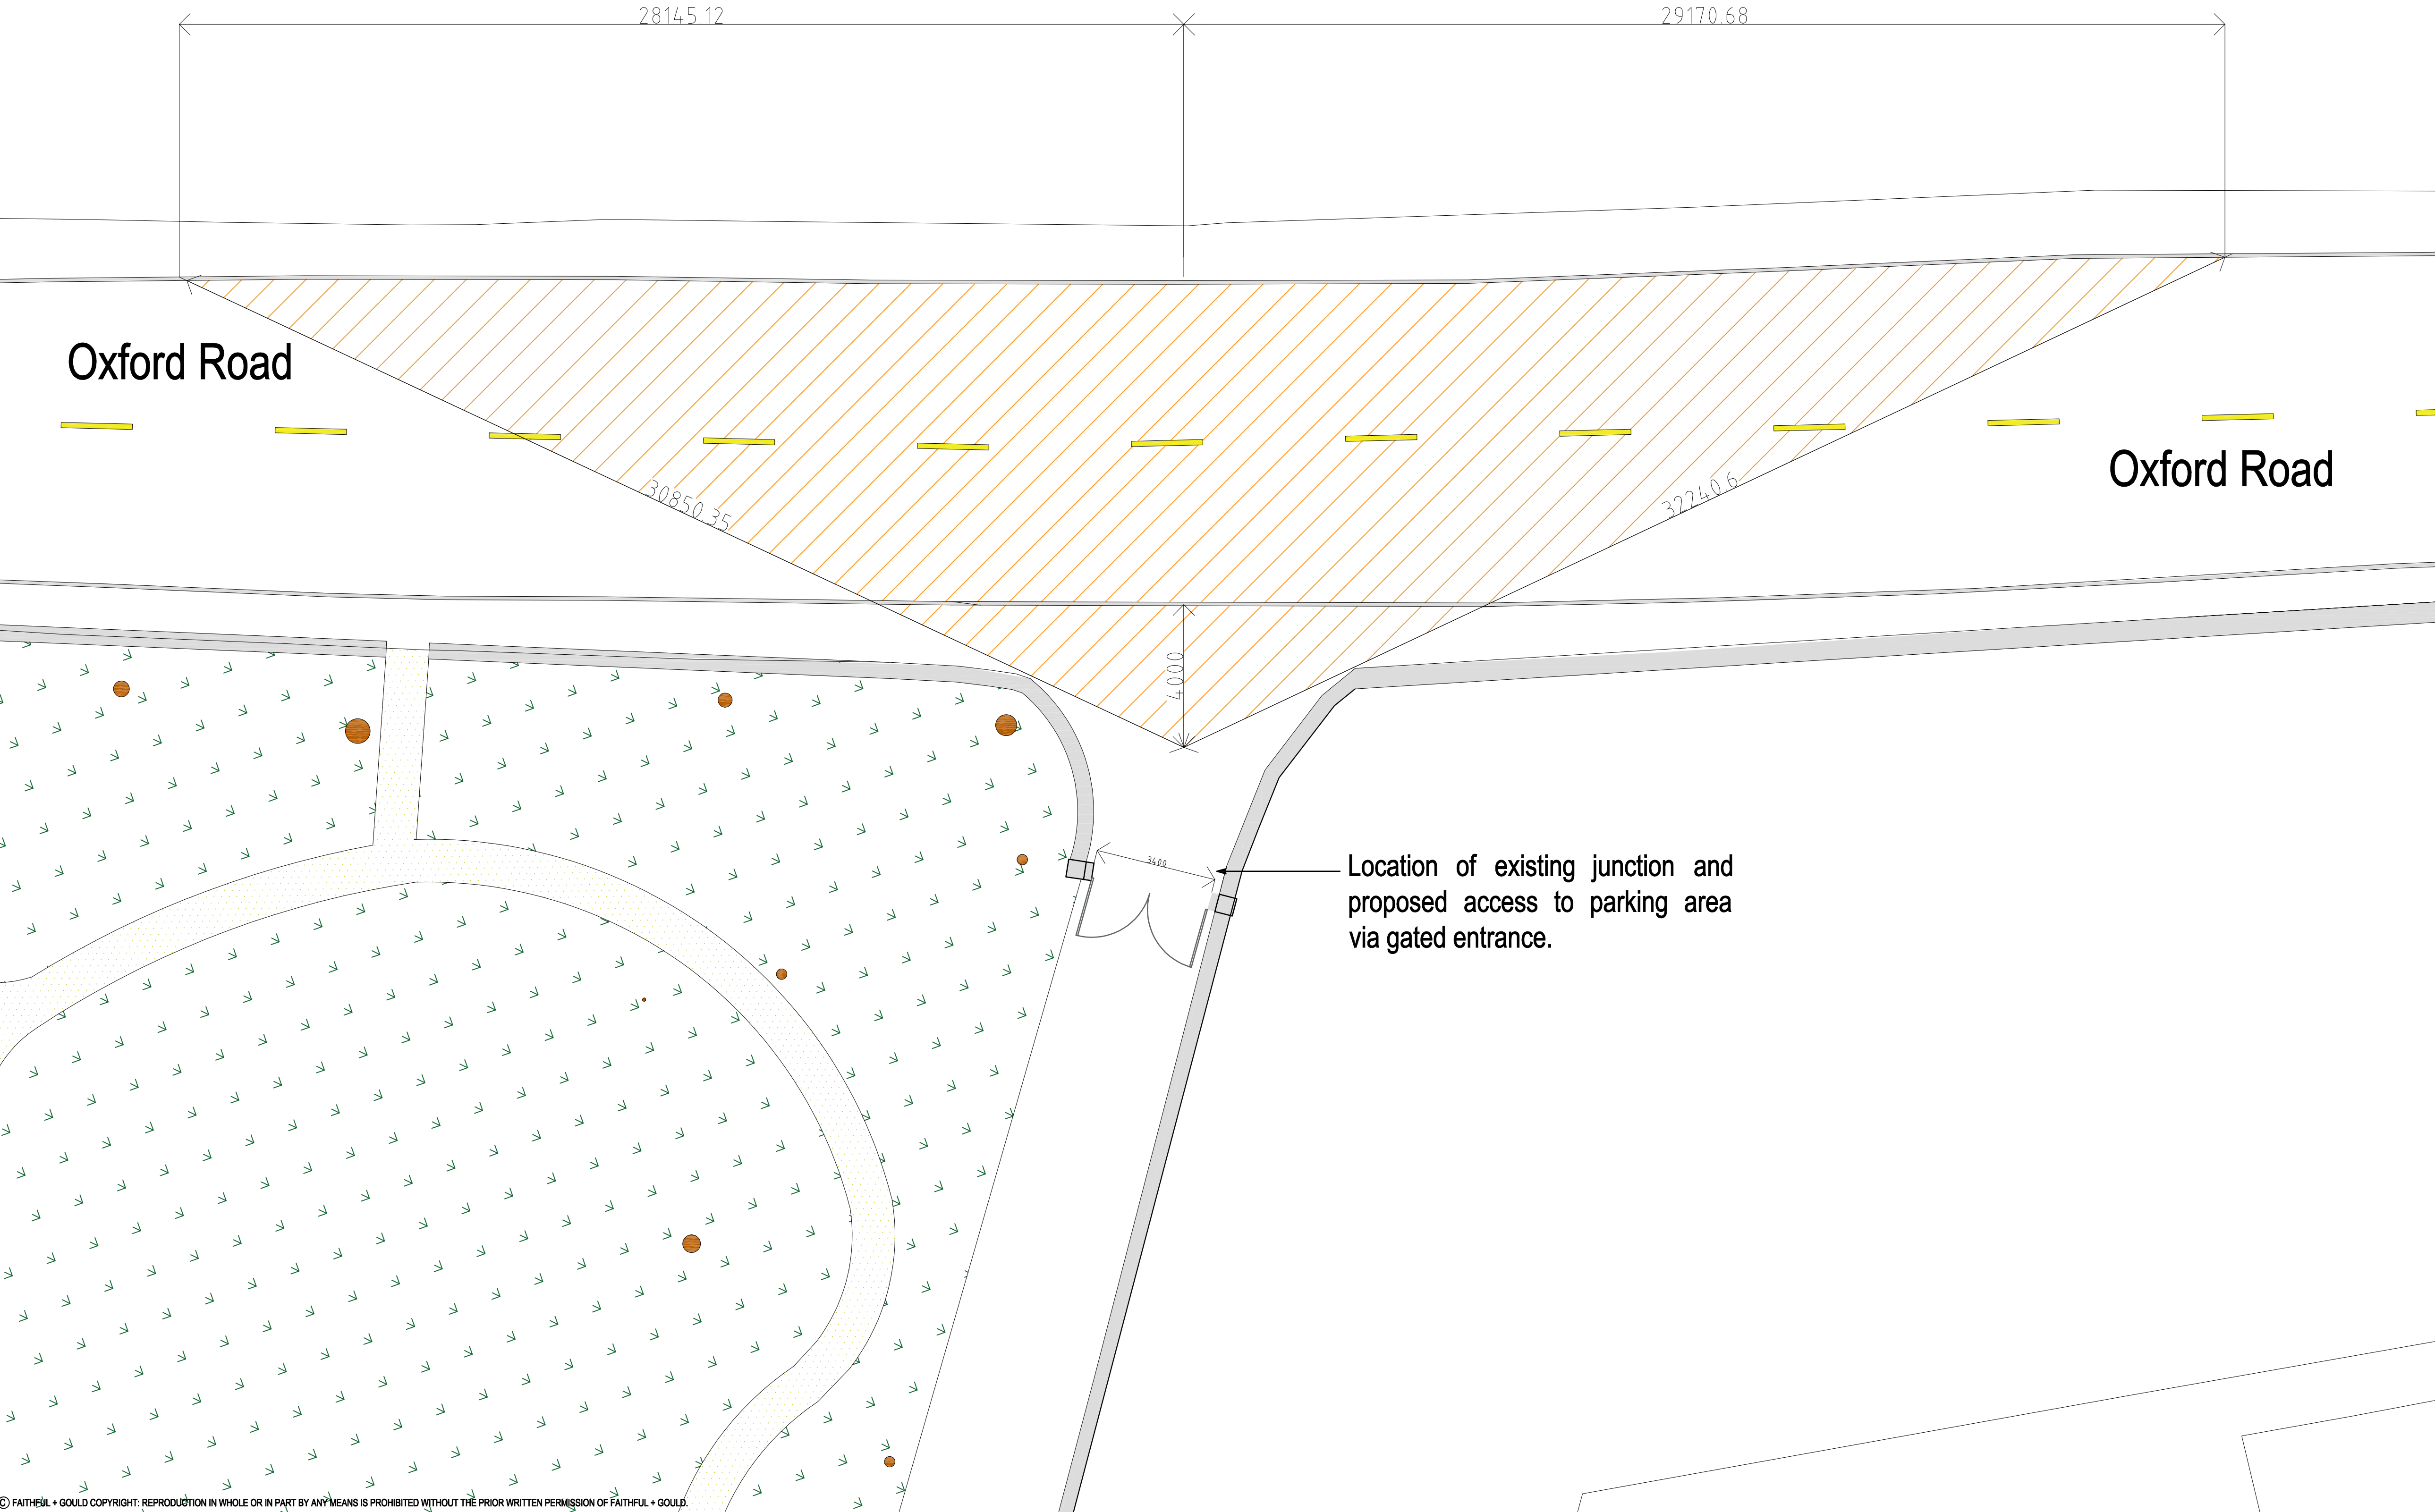

| REV | COMMENTS | AUTHOR | CHECK | DATE |
|-----|----------|--------|-------|------|
|     |          |        |       |      |



Member of the SNC-Lavalin Group

3100 CENTURY WAY, THORPE PARK, LEEDS, LS15 8ZB

TEL : +44 (0)113 306 6600  
FAX: +44 (0)113 306 6601



Red House, Gomersal  
Highway Visibility Plan

Existing Layout

|                |     |          |   |
|----------------|-----|----------|---|
| DRAWING NUMBER | 017 | REVISION | - |
|----------------|-----|----------|---|

|                |         |
|----------------|---------|
| PROJECT NUMBER | 5198130 |
|----------------|---------|

|       |              |               |                    |
|-------|--------------|---------------|--------------------|
| 1:100 | AUTHOR<br>SR | CHECKED<br>TV | CO-ORD CHECK<br>TV |
| A1    | 20/10/2021   | 20/10/2021    | 20/10/2021         |

DO NOT SCALE  
USE ONLY WRITTEN DIMENSIONS. ALL DIMENSIONS MUST BE VERIFIED PRIOR TO THE WORKS BEING PUT INTO HAND AND ANY DISCREPANCIES TO BE REPORTED TO THE ORIGINATOR.