



Oxford Road has a 30 mph speed limit. From 4 meters behind the curb edge the left hand visibility splay is in excess of 100 meters to opposite curb edge. The right hand visibility splay is in excess of 110 meters to the opposite curb edge.

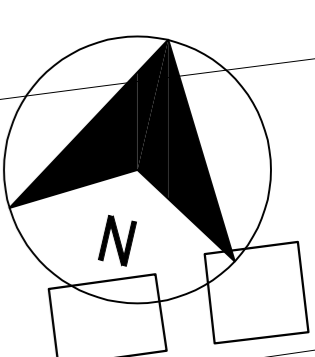

Key
 Visibility Splay

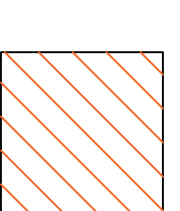

REV	COMMENTS	AUTHOR	CHECK	DATE
A	Updated visibility splay distances	DB		2023

FAITHFULL+GOULD
 Member of the SNC-Lavalin Group
 3100 CENTURY WAY, THORPE PARK, LEEDS, LS15 8ZB
 TEL: +44 (0)113 306 6600
 FAX: +44 (0)113 306 6601



Red House, Gomersal
 Highway Visibility Plan

DRAWING NUMBER		PROJECT NUMBER	
017		5198130	
Existing Layout			
1:100		A1	
AUTHOR	CHECKED	COORD CHECK	
SR	TV	TV	
20/10/2021	20/10/2021	20/10/2021	

DO NOT SCALE
 USE ONLY WRITTEN DIMENSIONS. ALL DIMENSIONS MUST BE VERIFIED PRIOR TO THE WORKS BEING PUT INTO HAND AND ANY DISCREPANCIES TO BE REPORTED TO THE ORIGINATOR.