


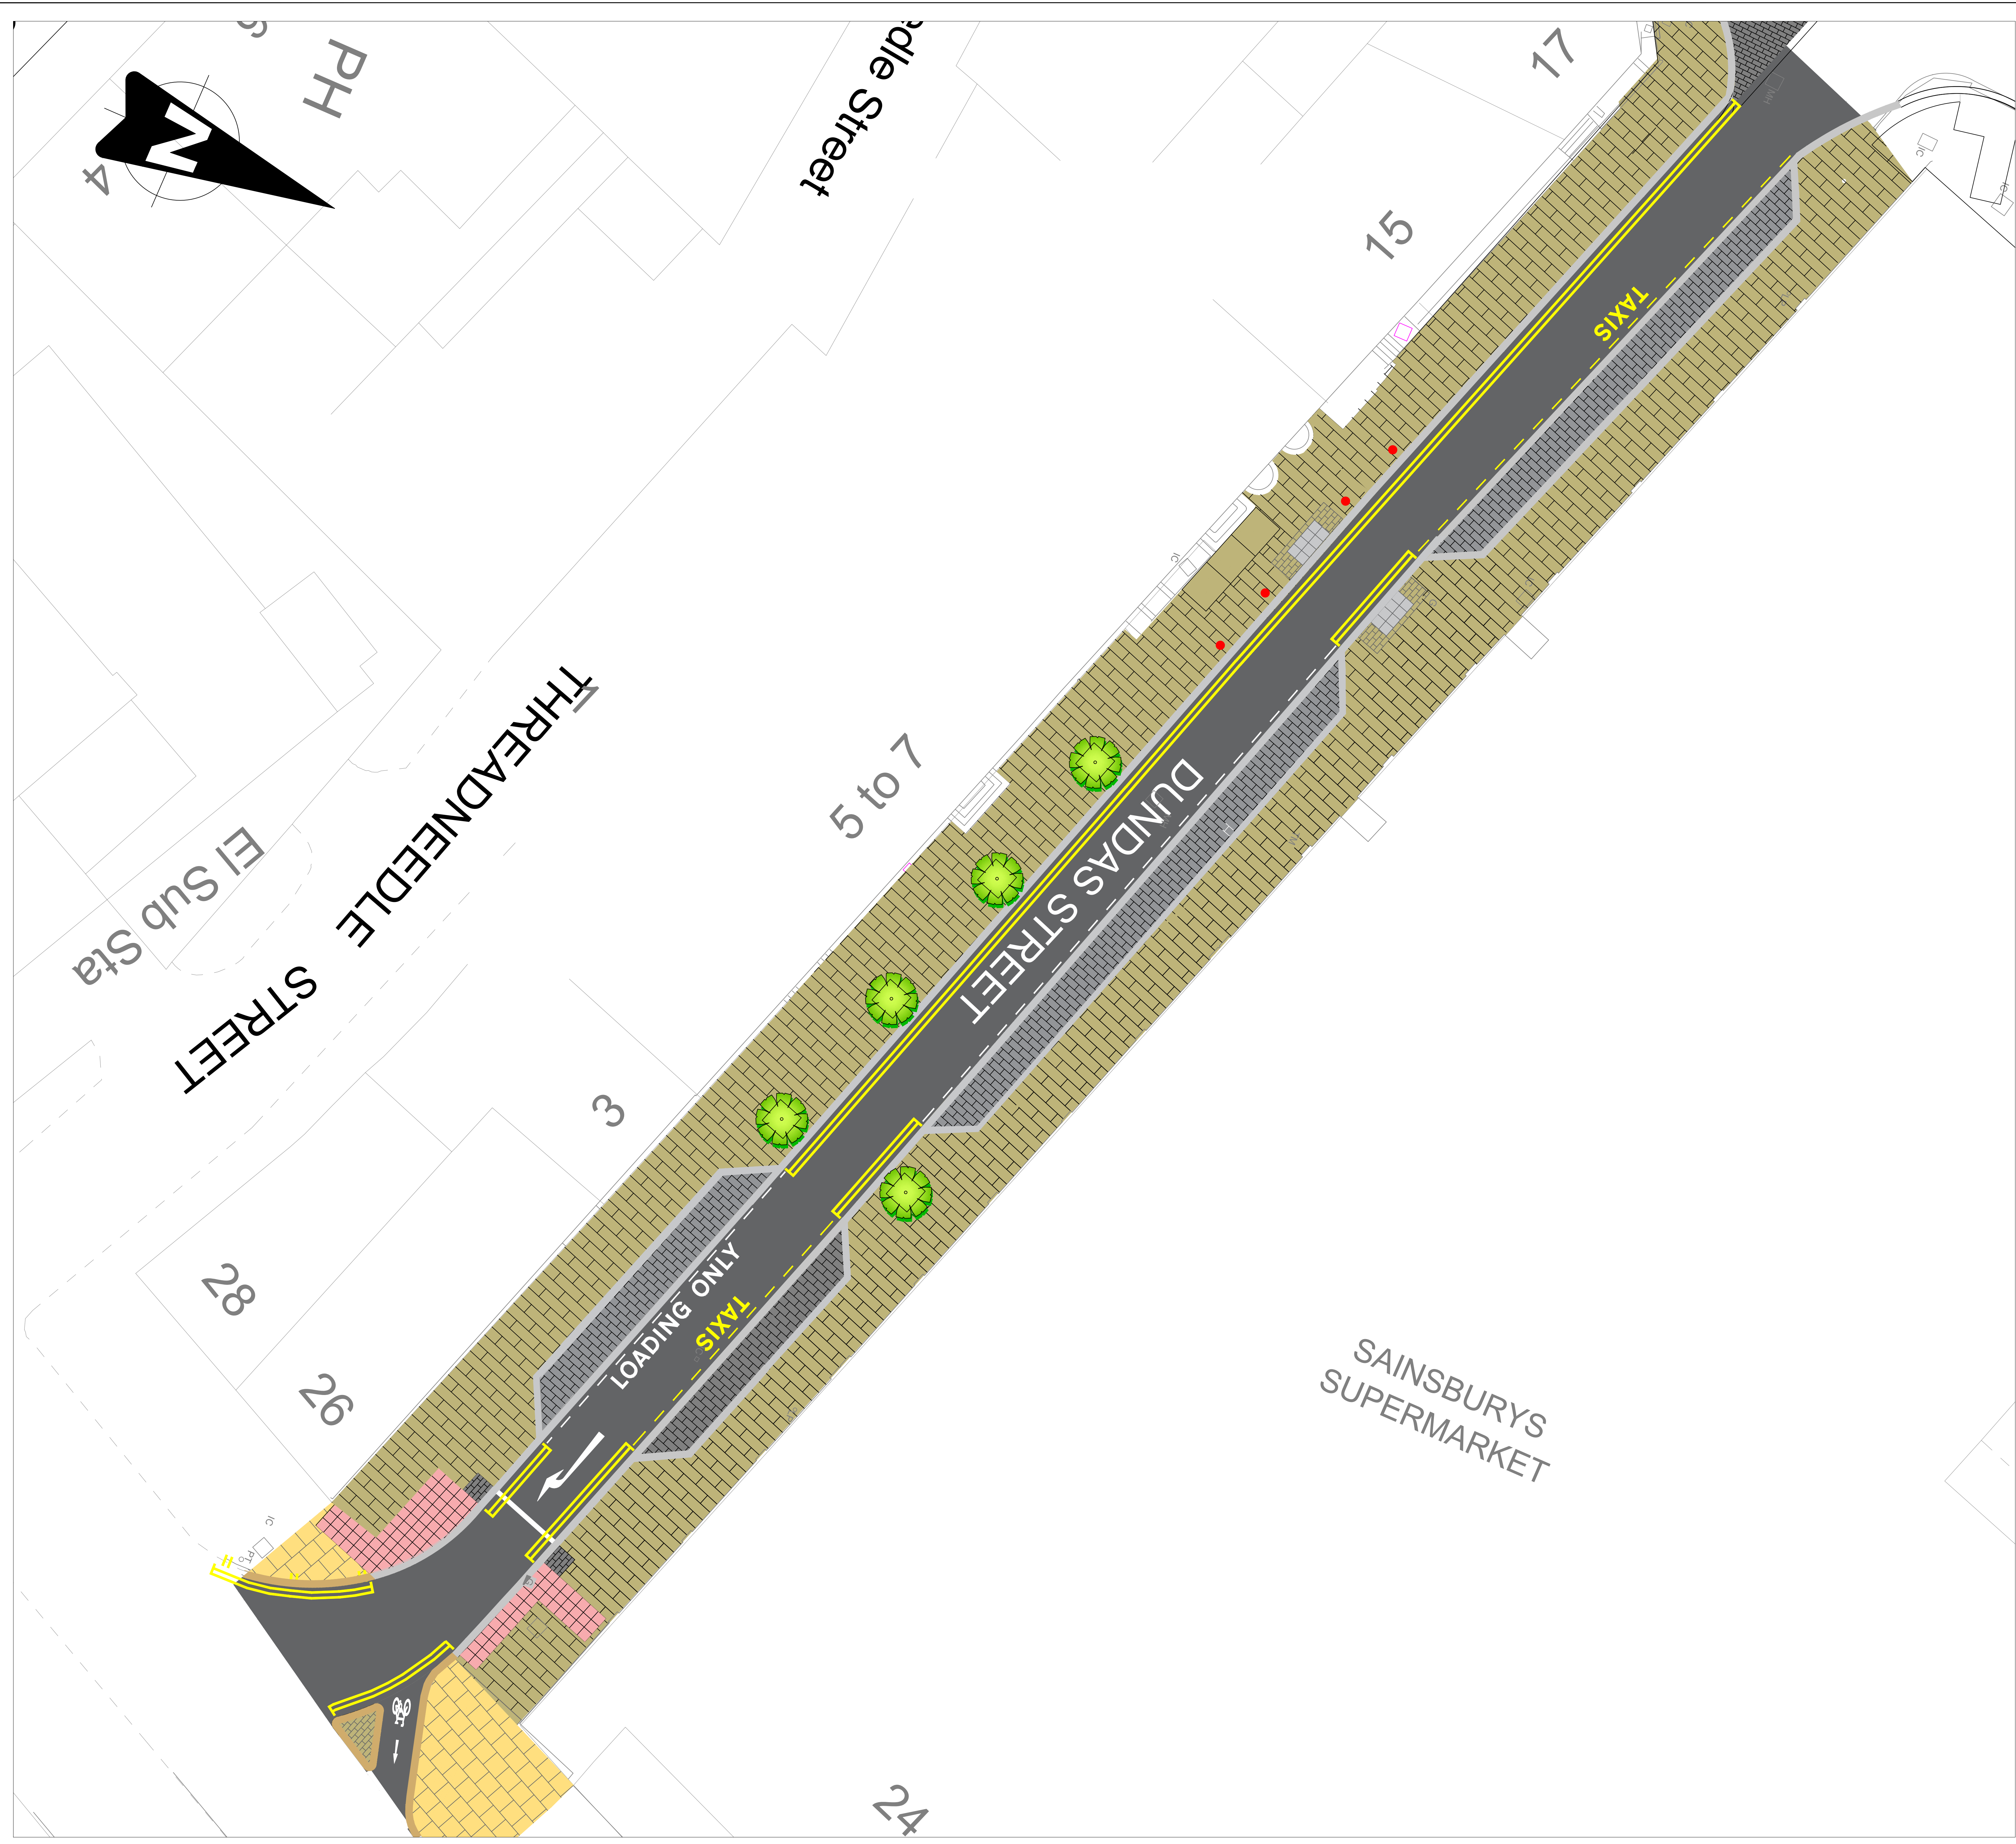

Key

- Yorkstone paving flags
- Concrete Saxon Paving
- Granite Setts (Grey Mix)
- Yorkstone Setts
- Granite tactile paving
- Granite kerb or channel
- Stone kerb or channel
- Precast concrete tactile paving
- Asphalt surfacing
- Tree
- Bollards

REF.	DATE	REVISIONS	
Streetscene & Housing Highway Safety, Flint Street, Fartown Huddersfield, HD1 6LG			
SECTION PUBLIC REALM			
DRAWN FEC		CHECKED ST	
SCALE	PROJECT NO. 25/65053	DATE NOV 21	
PROJECT DUNDAS STREET, HUDDERSFIELD			
TITLE CONSULTATION PLAN			
DRAWING No. 25/65053/GA/DS/04		CAD No.	