
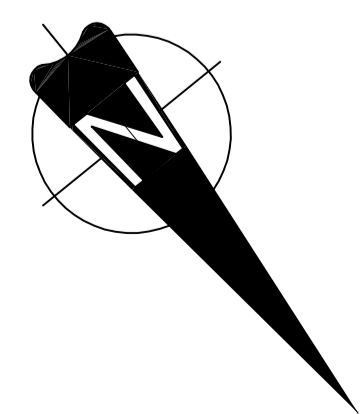


North East Elevation : Section AA

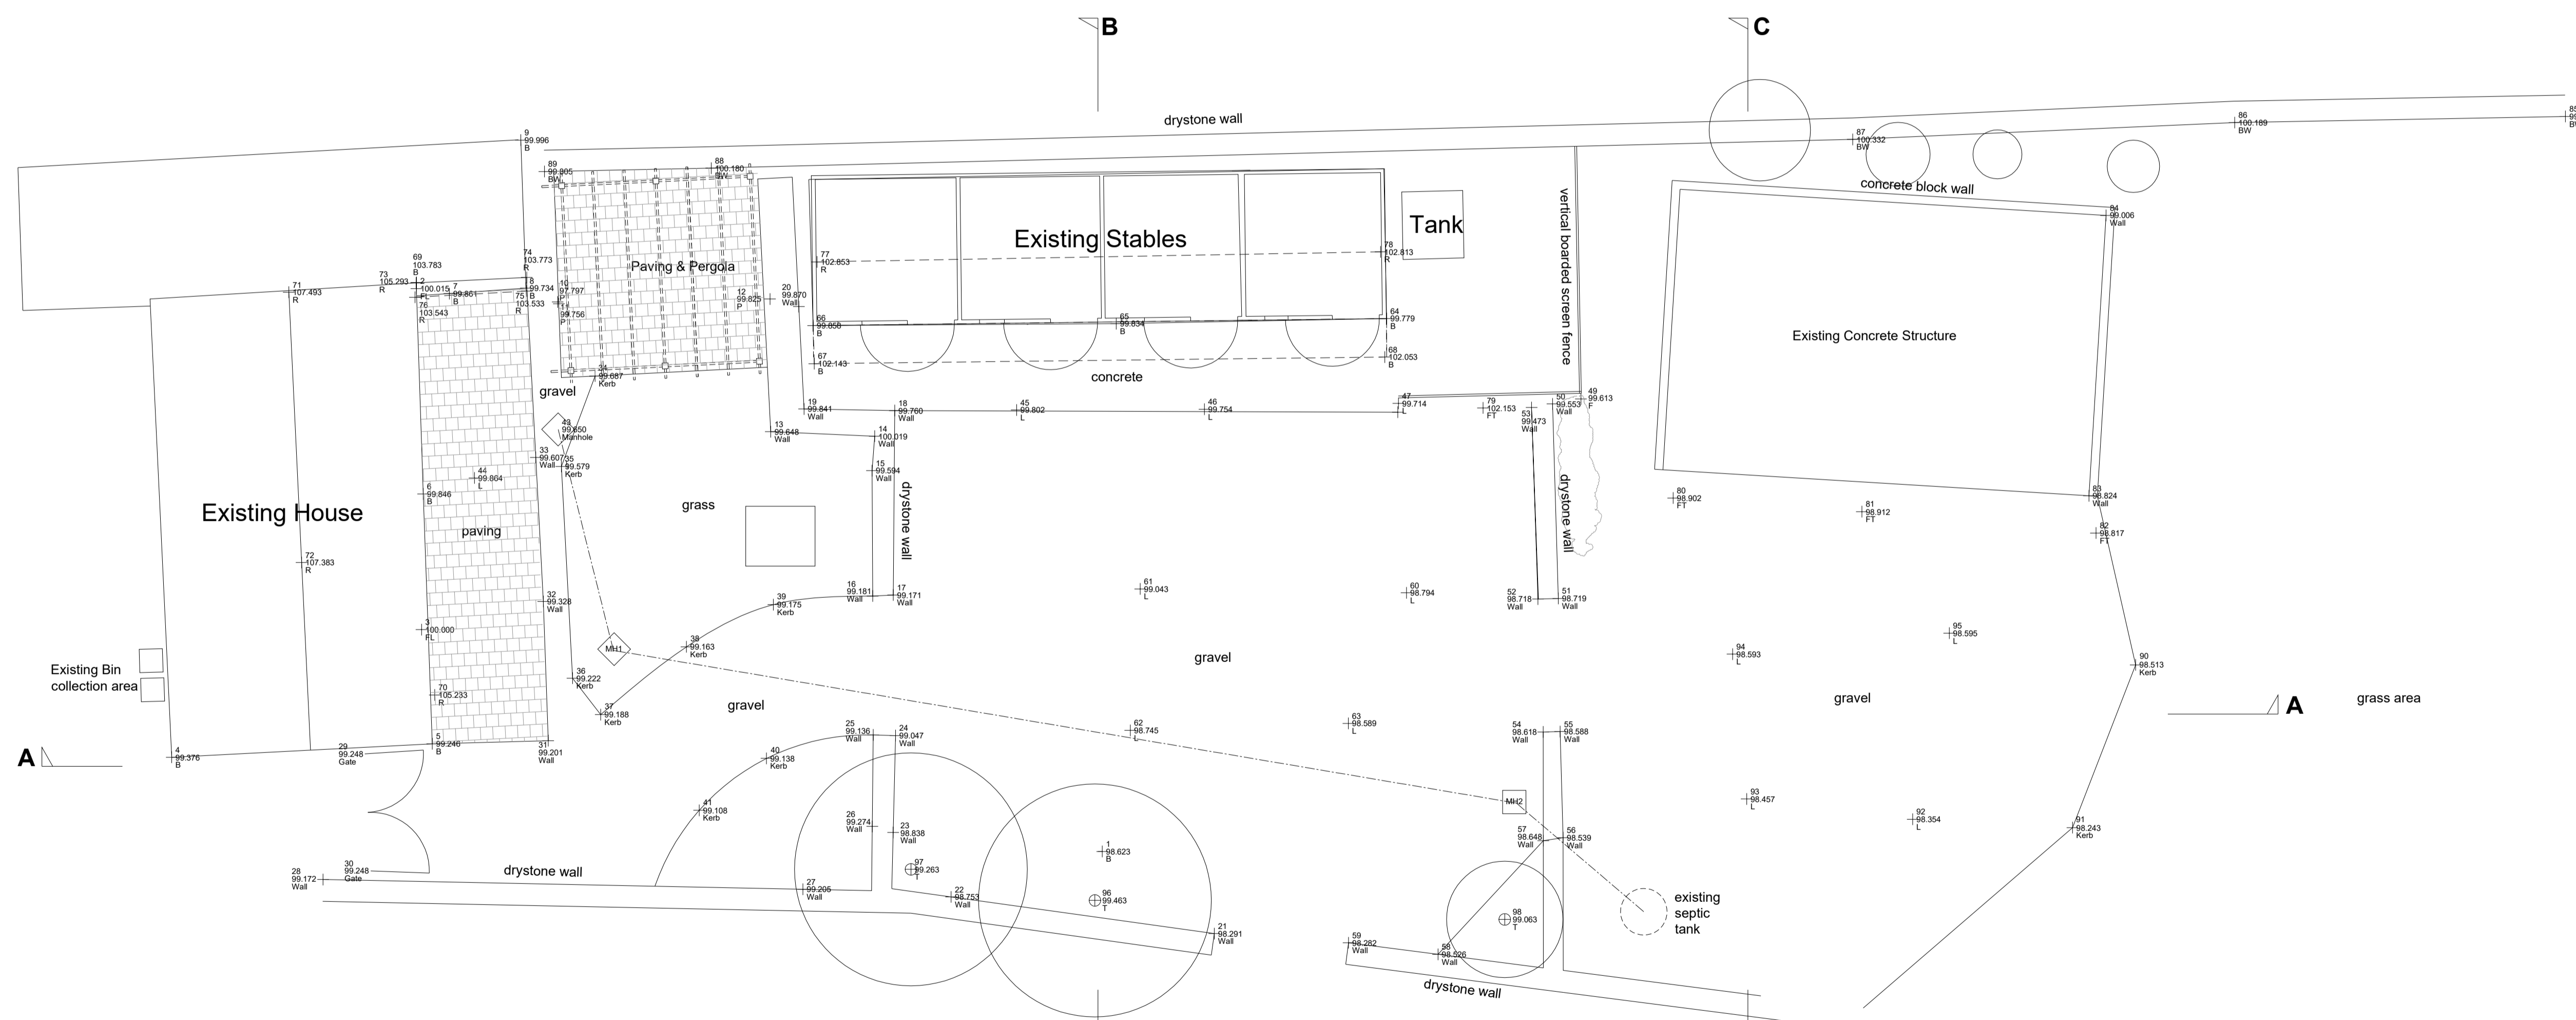

# Existing Site Plan & Section

1:100

Client E. DALTON		
Project Leather Hall Barn, Honley.		
Drawing Site Survey : Proposed redevelopment of existing stable to form granny flat		
Number <b>4378-01-01b</b>	Checked Scale @ A1 1:100	Date 02/2021

**HEPPENSTALLS**  
 Chartered Architects & Surveyors

Architecture  
 Surveying  
 Planning  
 Project Management

**RIBA** **RICS**

Allisons buildings, 135 Armitage Road Milnsbridge,  
 Huddersfield, HD3 4JY tel 01484 658411  
 projects@heppenstalls.net www.heppenstalls.net