




**KEY**

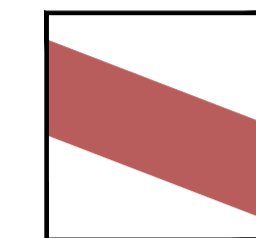


Existing Sewer Location

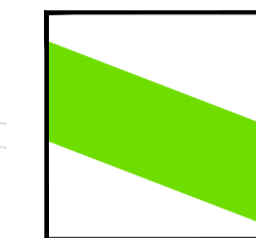


1.8m timber post & herras protection fencing

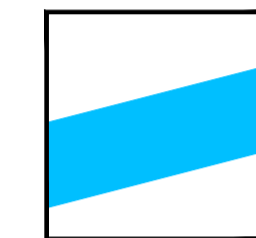

PROW Location

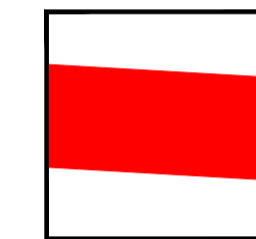

Development Boundary

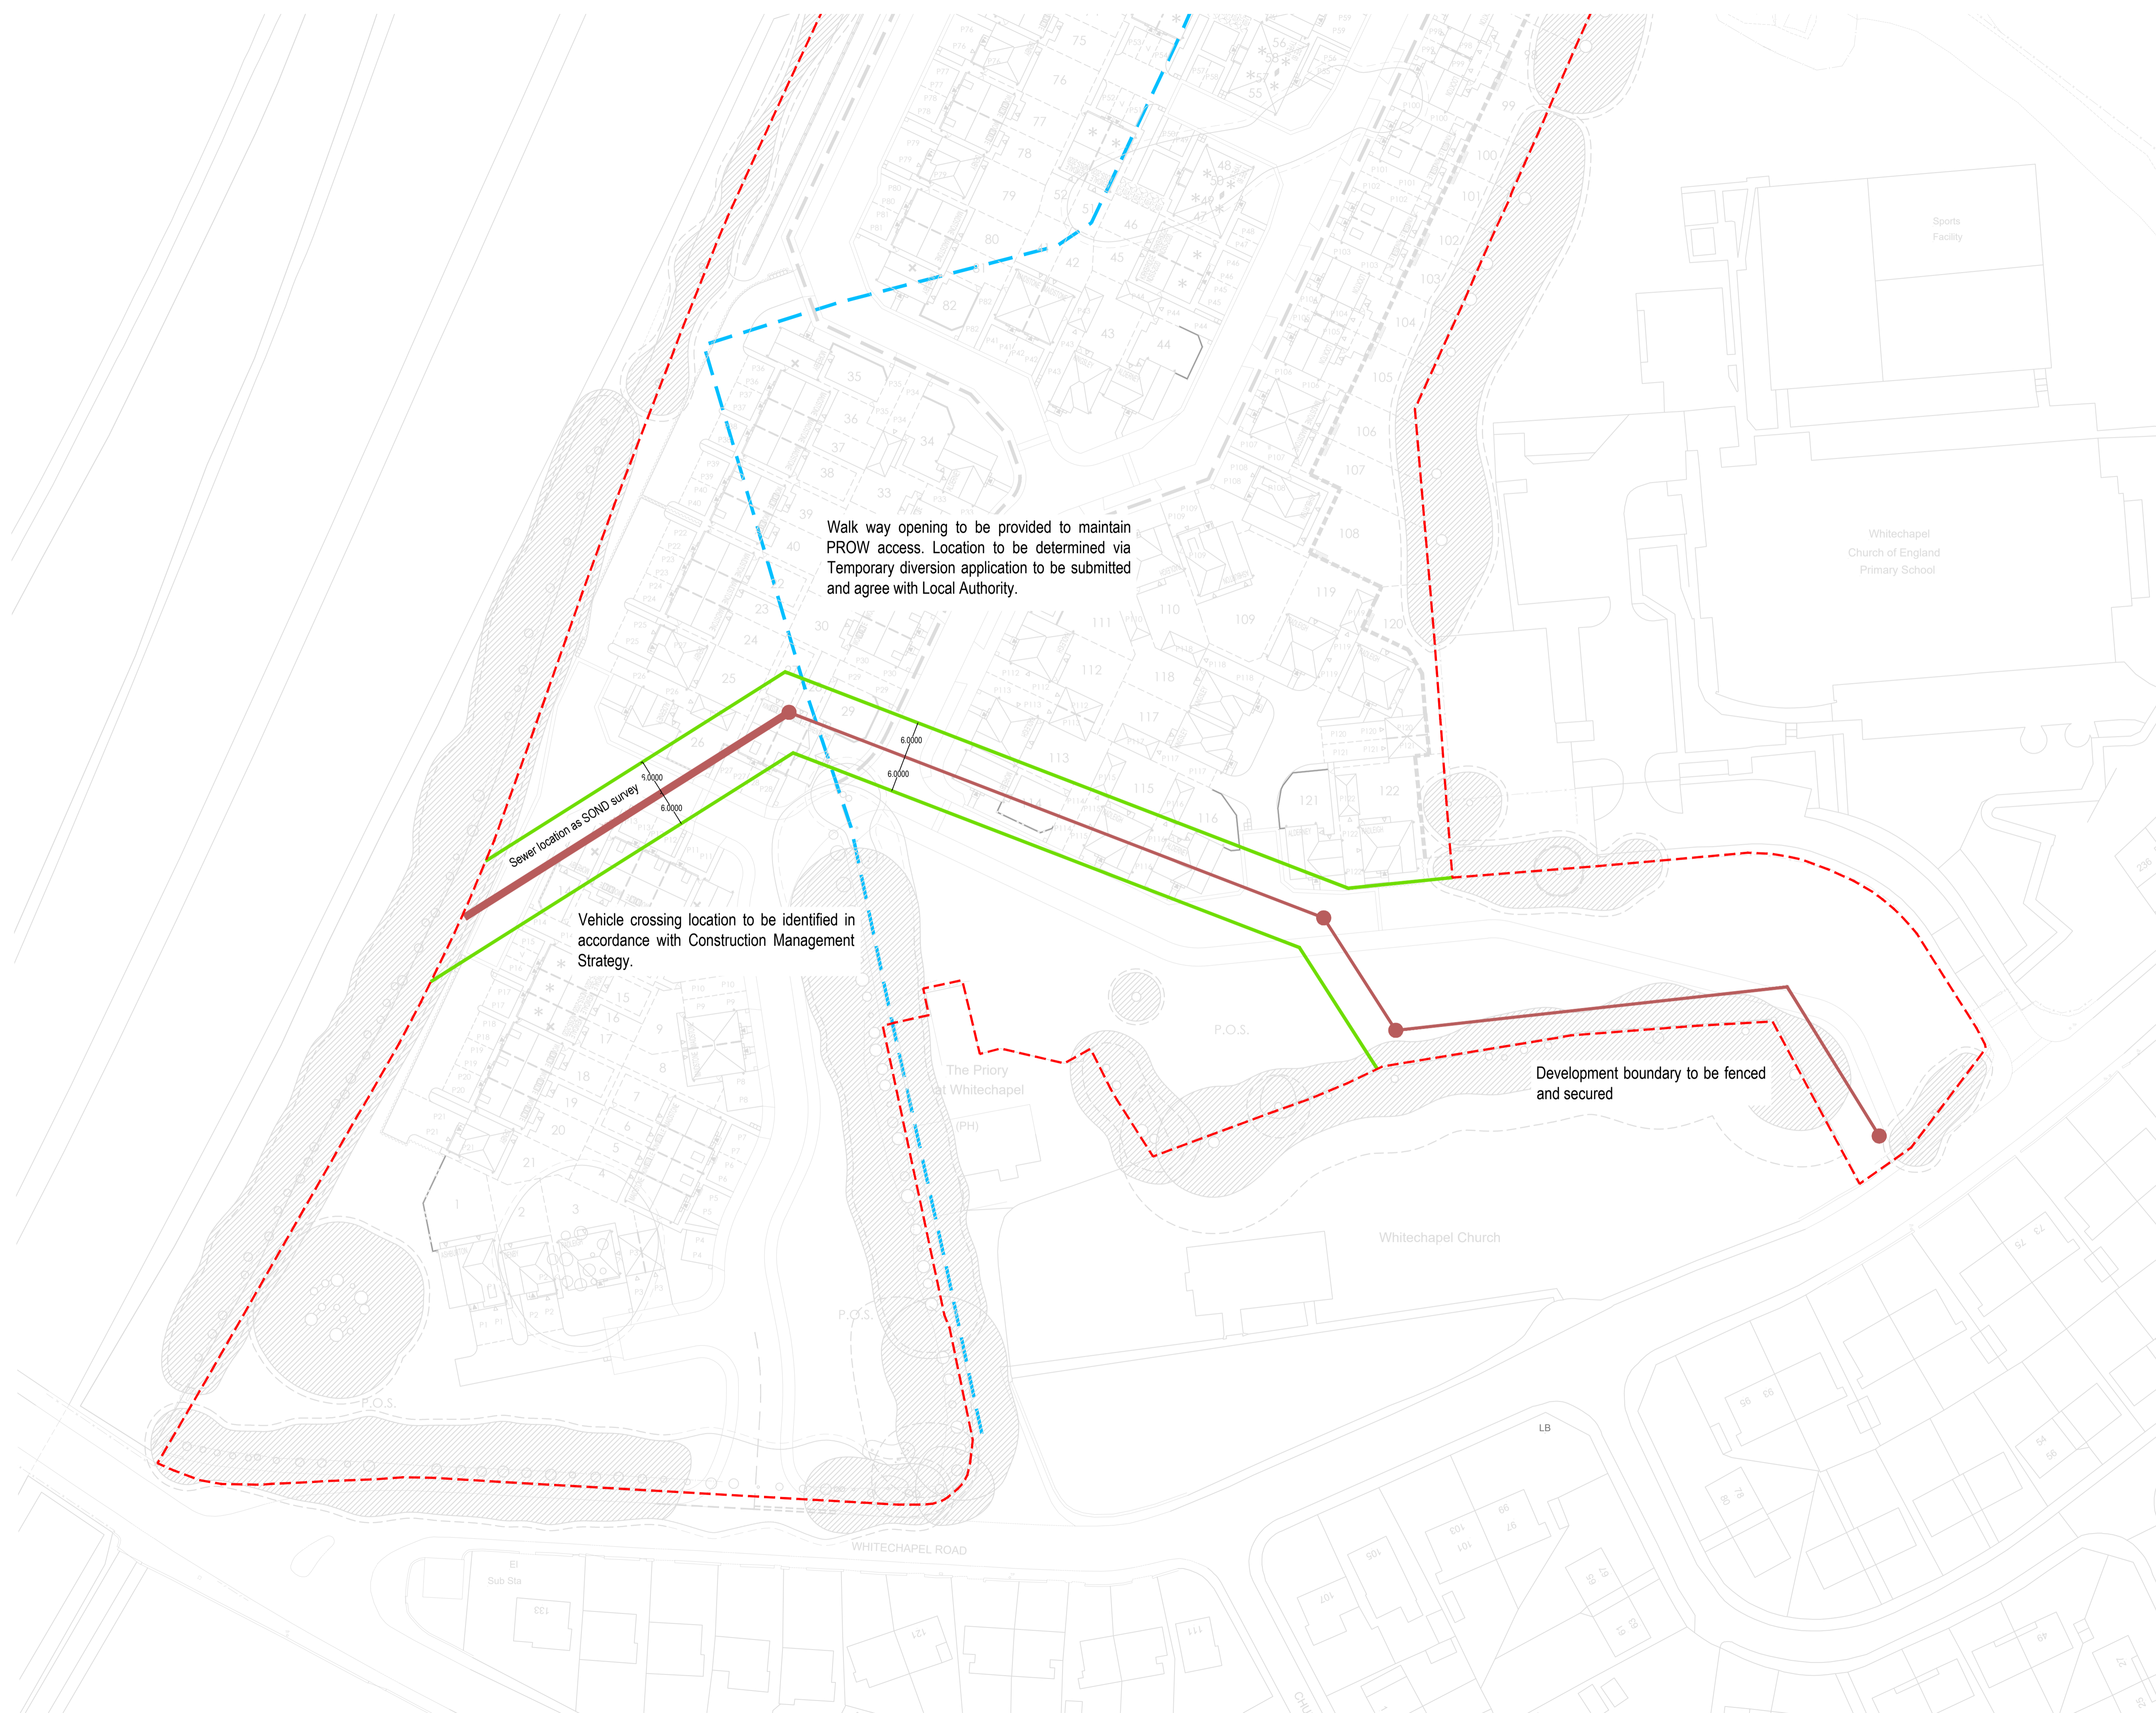

• RW | 02.08.21 | First Issue.

REVISION

DRAWING TITLE:  
**Sewer Protection Fencing**

PROJECT:  
RESIDENTIAL DEVELOPMENT

PROJECT ADDRESS:  
WHITECHAPEL ROAD  
CLECKHEATON

DRAWN: RW SCALE: 1:500 @ A1 DATE: AUG. 2021

JOB REF: H8040 DWG. NO: SPF 01 REVISION: \*

Raynham House, 2 Capital Close, Morley, Leeds, LS27 0WH  
Tel: 0113 307 6850 Fax: 0113 307 6934

© COPYRIGHT EXISTS ON THE DESIGNS AND INFORMATION SHOWN ON THIS DRAWING • DO NOT SCALE FROM DRAWING ALL DIMENSIONS TO BE VERIFIED ON SITE PRIOR TO COMMENCING ANY WORK