


FOOTPATH CONSTRUCTION DETAIL

TYPE	SUB-BASE	BINDER COURSE	SURFACE COURSE
PEDESTRIAN FOOTWAY OR FOOTPATH	100mm TYPE 1	40mm 0/20 DENSE BINDER COURSE AC20 DENSE BON 100/150	25mm 0/4 DENSE SURFACE COURSE AC20 DENSE BON 100/150
VEHICULAR FOOTWAY CROSSING	150mm TYPE 1	60mm 0/20 DENSE BINDER COURSE AC20 DENSE BON 100/150	25mm 0/4 DENSE SURFACE COURSE AC20 DENSE BON 100/150

ALTERNATIVE FOOTWAY CONSTRUCTION - HOME ZONES AND CONSERVATION AREAS. STANDARD 80mm CONCRETE BLOCK PAVING.
FLAGS OR SMALL UNIT PAVING - (NOT SUITABLE FOR FOOTWAY VEHICULAR CROSSINGS OR OTHER AREA VULNERABLE TO VEHICULAR TRAFFIC).

FOOTPATH CONSTRUCTION IS TO BE AS PER THE ADOPTABLE STANDARDS ILLUSTRATED ABOVE (SOURCE: WSP HIGHWAY CONSTRUCTION DETAILS H8040-4001_DETAILS - ENGINEERING_AFU...S38 STANDARD DETAILS 10F2_P01)

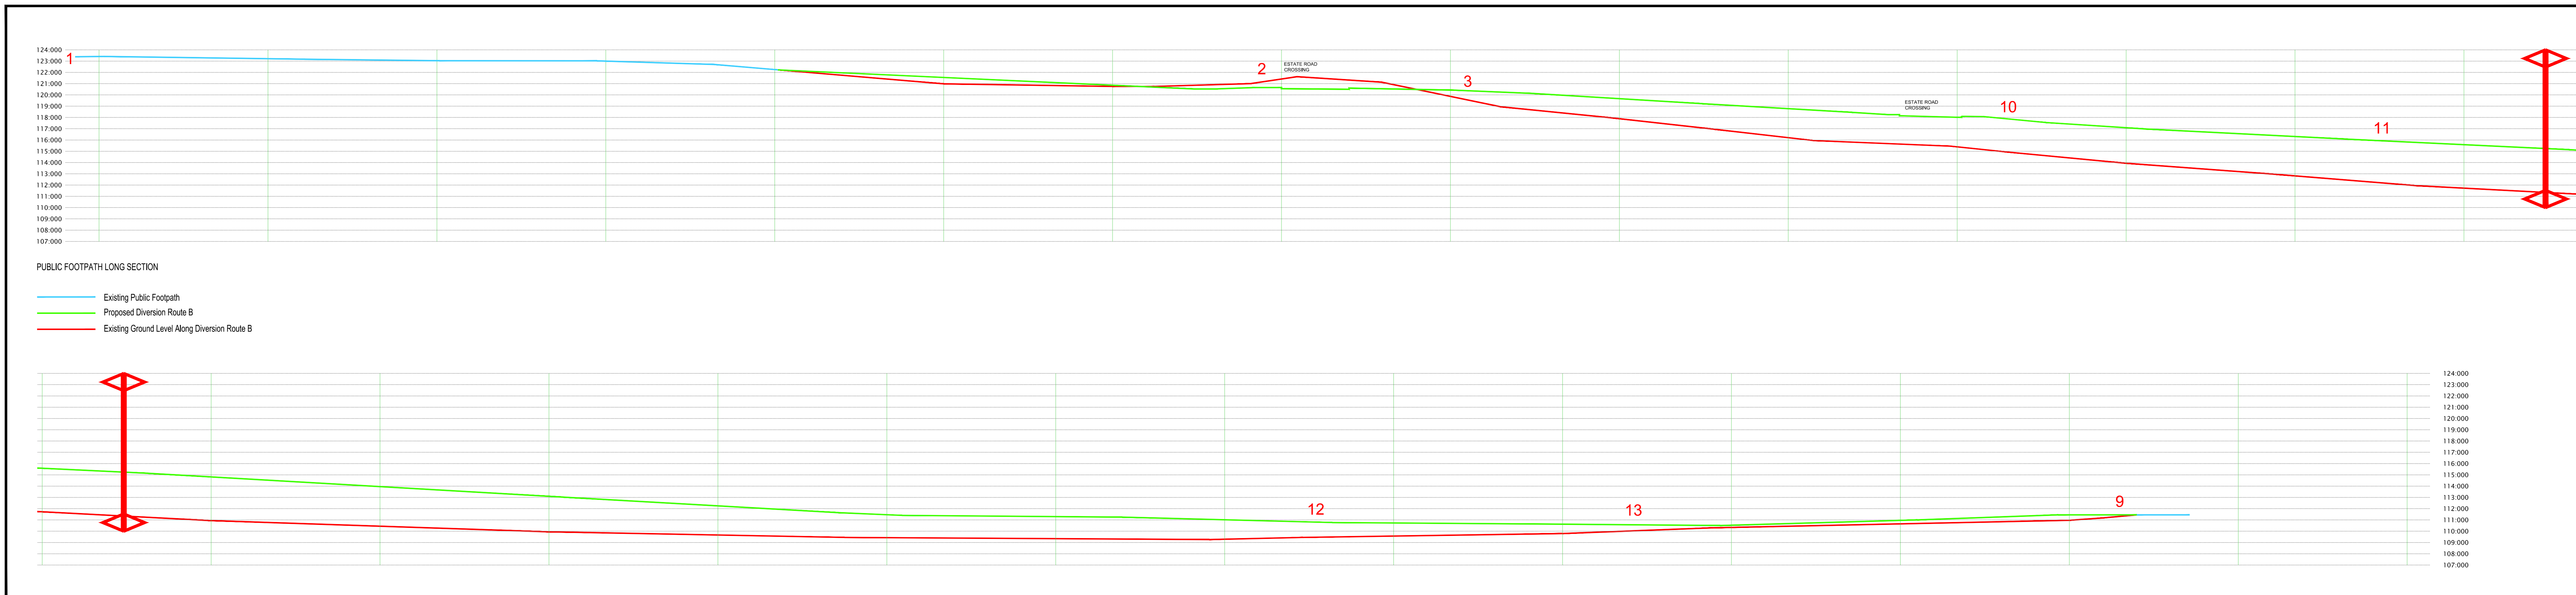


Rev.	Date	Description	Drawn	Check
G/06.01.23		UPDATED TO REFLECT LATEST SITE LAYOUT.	SD	LM
F/08.12.22		UPDATED TO REFLECT LATEST SITE LAYOUT.	SD	LM
E/25.10.22		UPDATED TO REFLECT LATEST SITE LAYOUT.	SD	LM
D/16.11.22		SECTION G-G HAS BEEN UPDATED.	RAN	LM
C/24.10.22		ADDITIONAL SECTIONS ADDED.	SD	LM
B/21.10.22		ADDITIONAL SECTION LINE H-H ADDED TO PLAN.	SD	LM
A/13.10.22		EXISTING GROUND LEVEL ADDED TO PUBLIC FOOTPATH SECTION.	JP	SD/LM

Architecture Planning Urban Design Landscape

CLIENT: BARRATT LEEDS
PROJECT: WHITECHAPEL ROAD, CLECKHEATON
DRAWING: FOOTPATH DIVERSION CROSS SECTIONS AND SPECIFICATIONS SHEET 2 OF 2

DRAWING NUMBER: P17-5076:112 G
SCALE @ A0: 1:200

DATE: 19.10.21
DATE: 19.10.21

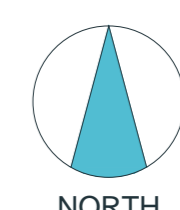

Do not scale off this drawing - Only figured dimensions to be taken from this drawing. Drawings based on Ordnance Survey and/or existing record drawings. Design and Drawing content subject to Site Survey, Structural Survey, Site Investigations, Planning and Statutory Requirements and Approvals. Authorised reproduction from Ordnance Survey Map with permission of the Controller of the Map & Stationery Office. Crown Copyright reserved.

JRP Associates
14 Moorfield Court
Calder Park, Wakefield, WF4 3PL

T 01924 363322
E info@jrp.co.uk
W jrp.co.uk