



File name \\UK\WSP\GROUP\COM\CENTRAL\_DATA\PROJECTS\70055404 - S38 WORKS, WHITECHAPEL, CLECKHEATON\03 DRAWINGS\S38 SECTION 38 PLANS\H8040-0744\_DETAILS - ENGINEERING\_AFU\_-\_S38 PH3 RETAINING WALL SECTIONS\_P04.DWG, printed on 02 June 2023 10:02:01, by Smith, Nick

DO NOT SCALE

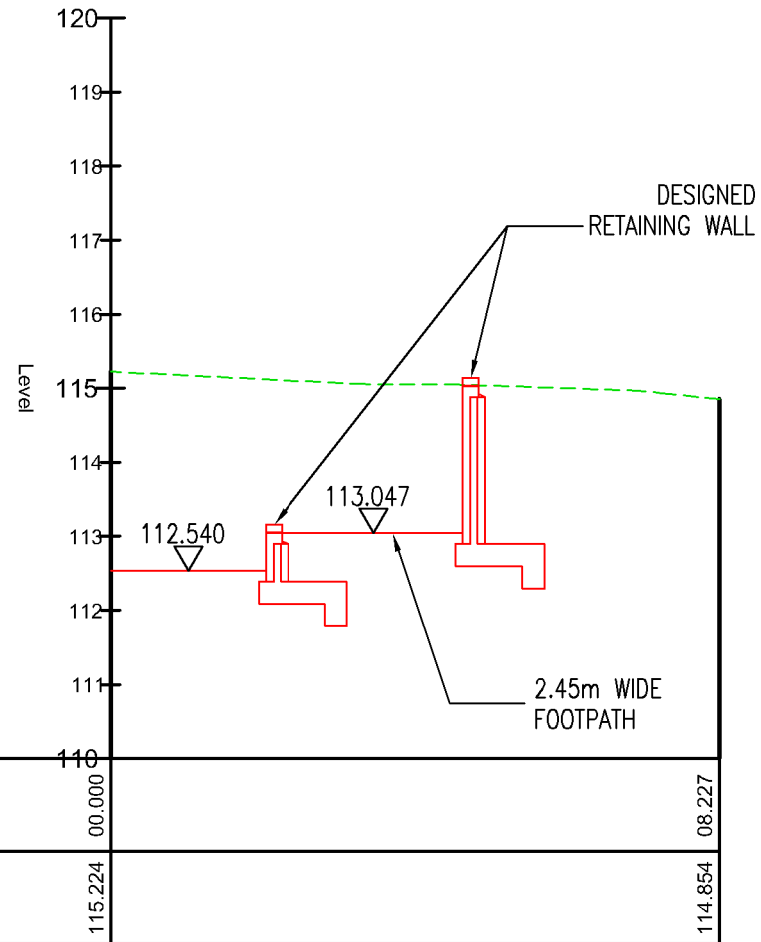


**PROPOSED PROW SECTION A-A**  
SCALE: H 1:100, V 1:100

REFER TO DRAWING NUMBER H8040-0009\_DETAILS - ENGINEERING\_AFU\_-\_S38 PROW LEVELS PLANS\_SHEET\_4 OF 4 FOR LOCATION OF THESE SECTION LINES

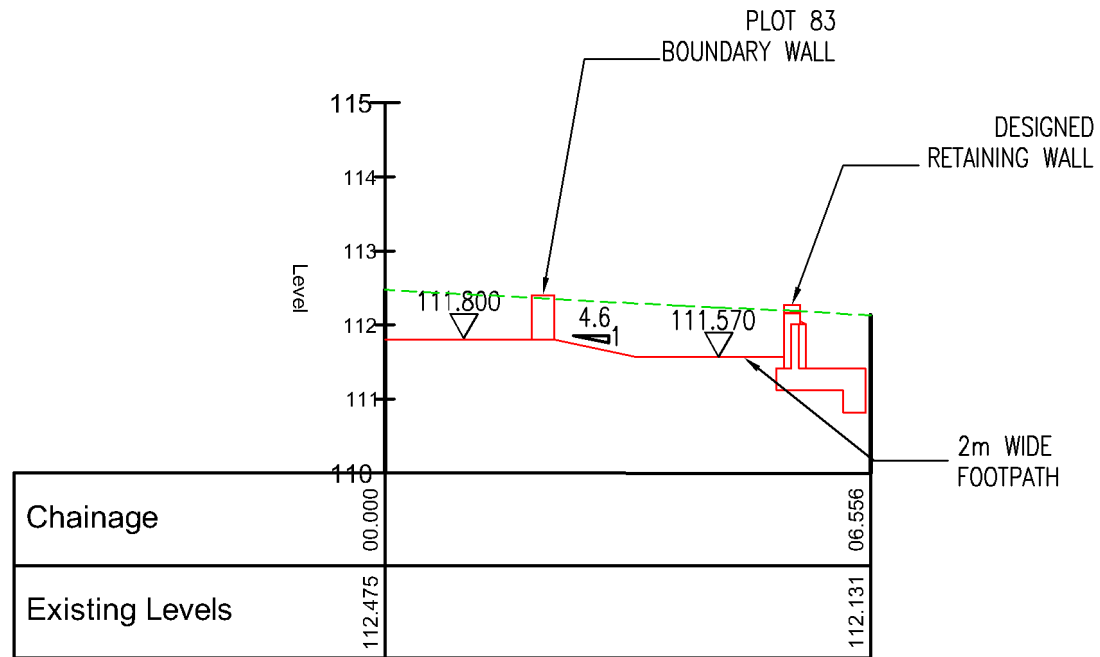

**PROPOSED PROW SECTION B-B**  
SCALE: H 1:100, V 1:100

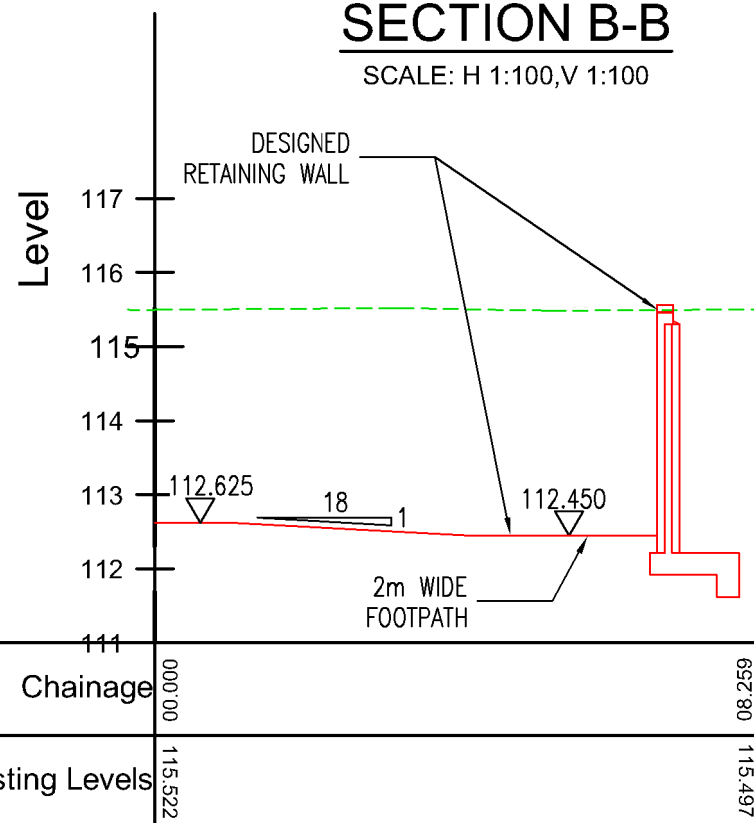

**PROPOSED PROW SECTION C-C**  
SCALE: H 1:100, V 1:100

UNTIL TECHNICAL APPROVAL HAS BEEN OBTAINED FROM THE RELEVANT LOCAL AUTHORITIES OR STATUTORY BODIES, IT SHOULD BE UNDERSTOOD THAT ALL DRAWINGS ARE ISSUED AS PRELIMINARY AND NOT FOR CONSTRUCTION. SHOULD THE CONTRACTOR AND / OR EMPLOYER COMMENCE WORK PRIOR TO APPROVAL BEING GIVEN, IT IS ENTIRELY AT THEIR OWN RISK

REV	DATE	BY	DESCRIPTION	CHK	APP
P04	01/06/2023	MW	FOOTPATH WIDTH ON SECTION B-B AND C-C REVISED	✓	DB
P03	09/01/2023	MW	DRAWING REFERENCE NOTE ADDED	✓	DB
P02	05/01/2023	MW	SECTION C-C ADDED	✓	DB
P01	02/12/2022	MW	FIRST ISSUE	✓	DB

DRAWING STATUS: S2 - FOR INFORMATION



3 Wellington Place, Leeds, LS1 4AP, UK  
T+ 44 (0) 113 395 6200, F+ 44 (0) 113 395 6201  
wsp.com

CLIENT: BDW HOMES WEST YORKSHIRE

ARCHITECT: JRP ARCHITECTURE

PROJECT: WHITECHAPEL ROAD, CLEACKHEATON

TITLE: RETAINING WALL SECTIONS

SCALE @ A3: 1:100      CHECKED: NS      APPROVED: DB

PROJECT No: 70055404      DESIGNED: MW      DRAWN: MW      DATE: December 23

DRAWING No: H8040-0744\_DETAILS - ENGINEERING\_AFU\_-\_S38 PH3 RETAINING WALL SECTIONS\_      REV: P04

© WSP UK Ltd