



Copyright. This drawing and design and all the information contained therein is the sole copy right of GS Design, and reproduction in any form is forbidden unless permission is obtained in writing.

All dimensions to be checked on site.
No dimensions to be scaled from this drawing. All Contractors must visit site and be responsible for taking and checking all dimensions relative to this work. The Architect must be advises of any discrepancies in writing.

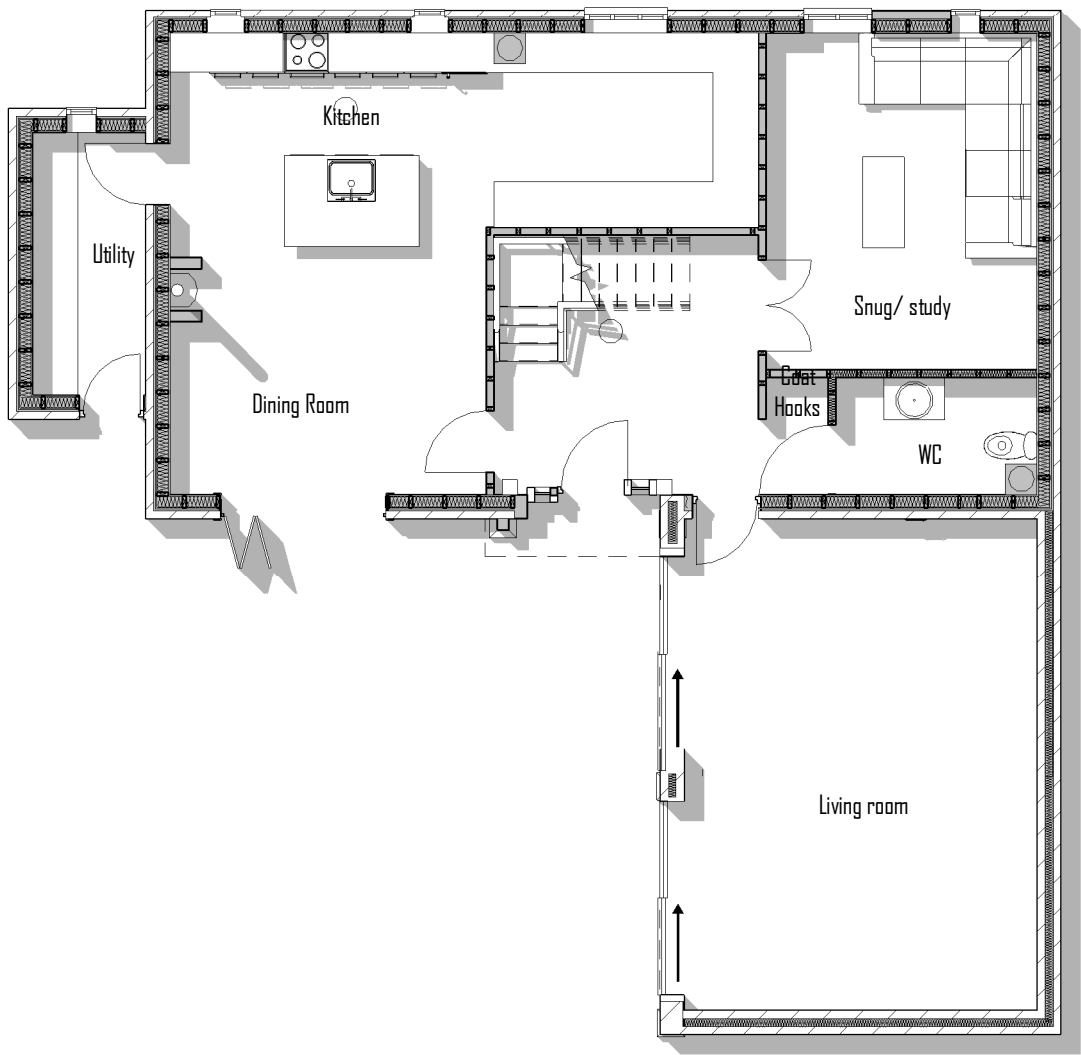

Proposed Ground Floor @ 1:100

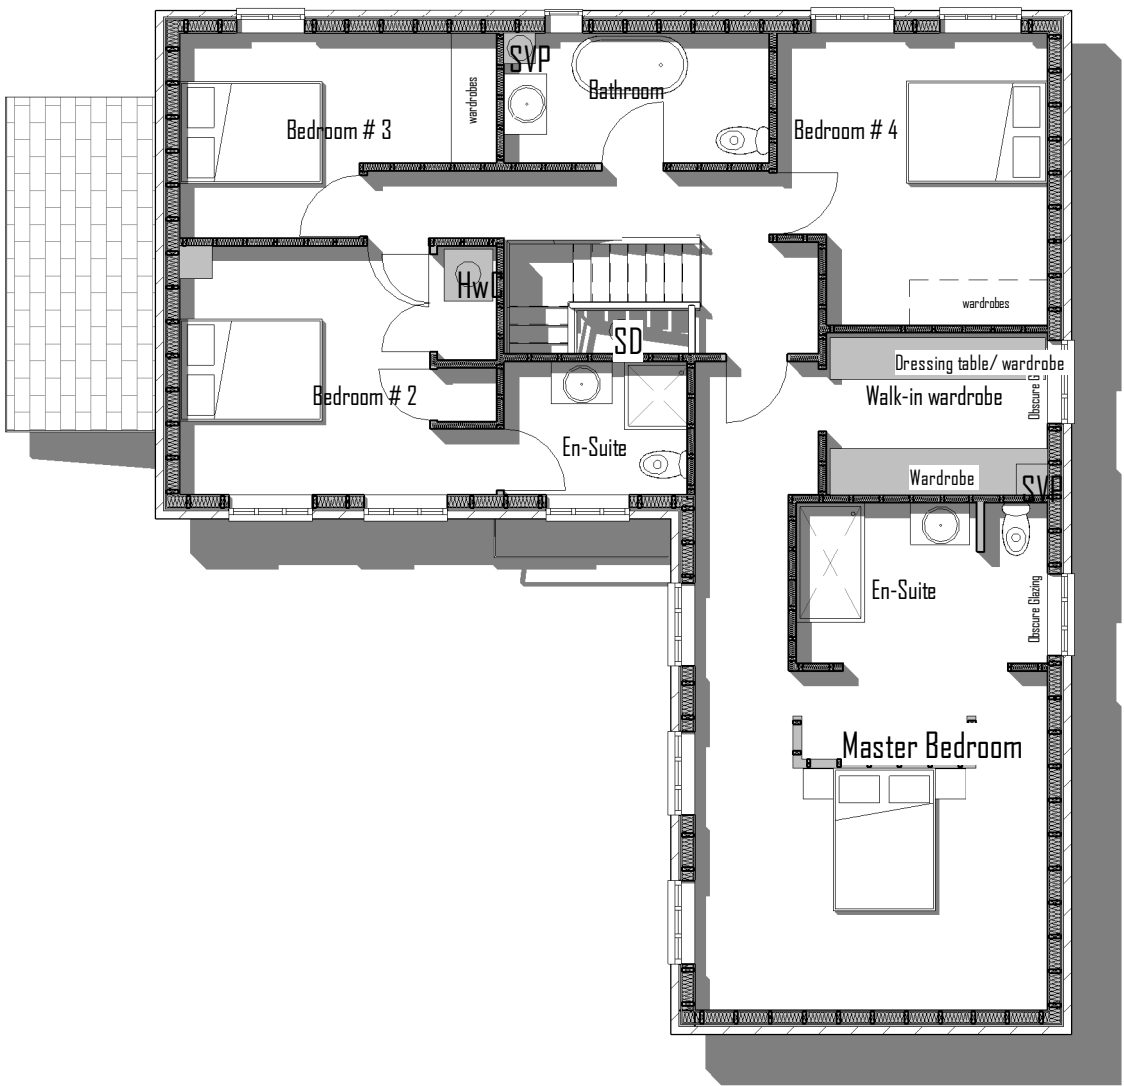

Proposed First Floor @1 1:100



GS Design
Chartered Architects
5 Newfield Lane
Dore, Sheffield
S17 3DA
tel: 0114 235 2335
email: info@gsdesign.com

Client Mr Steven Newton

Job Poplar Farm
Briestfield Road
WF12 0PA

Drawing Title
Proposed Plans

Sheet	Checker
Drawn By	Alex Pullen
Date	02/12/21
Drawing Status	Client View Only
Drawing No.	2050_11