


Drop kerb to form vehicular access
 Set galvanised steel channel in ground to catch run-off water

Proposed Site Plan Scale 1:500

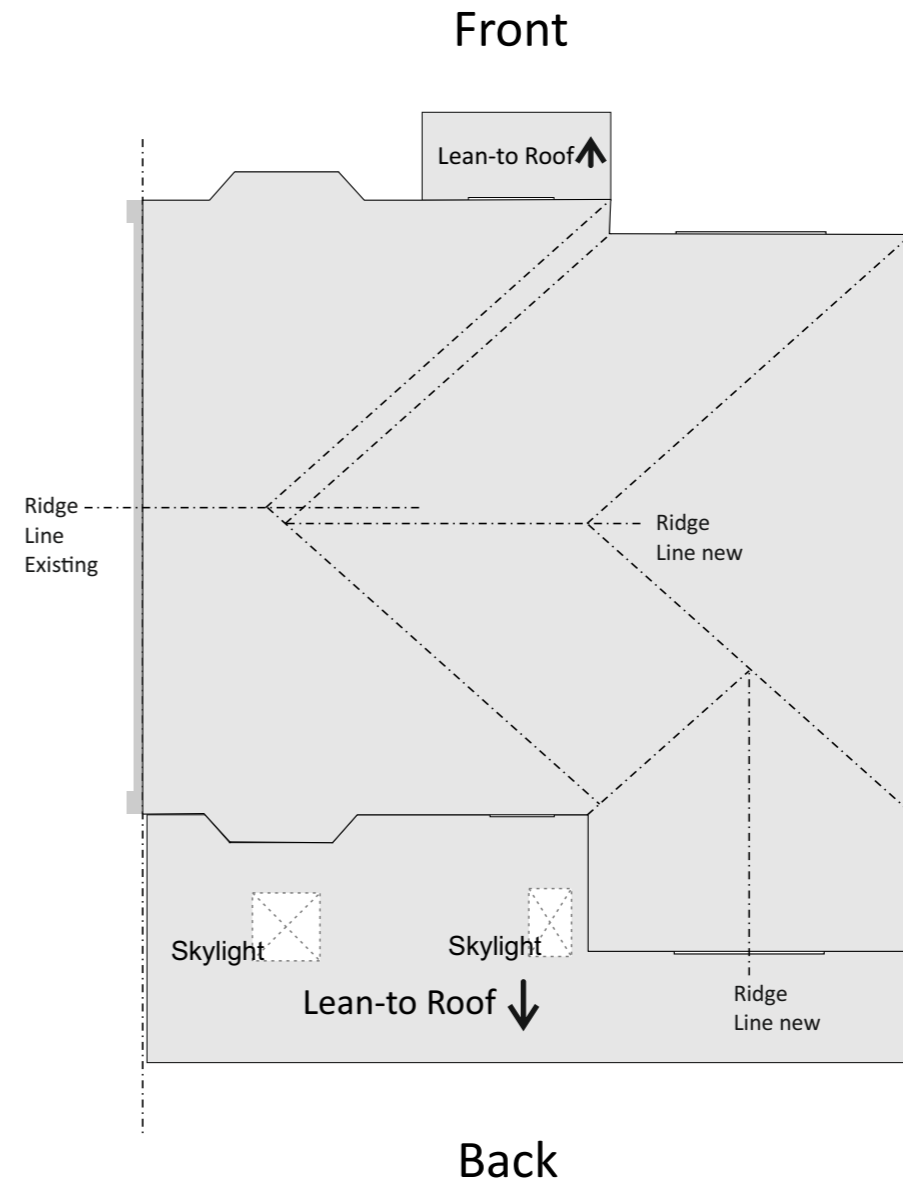

Proposed Roof Plan Scale 1:100