

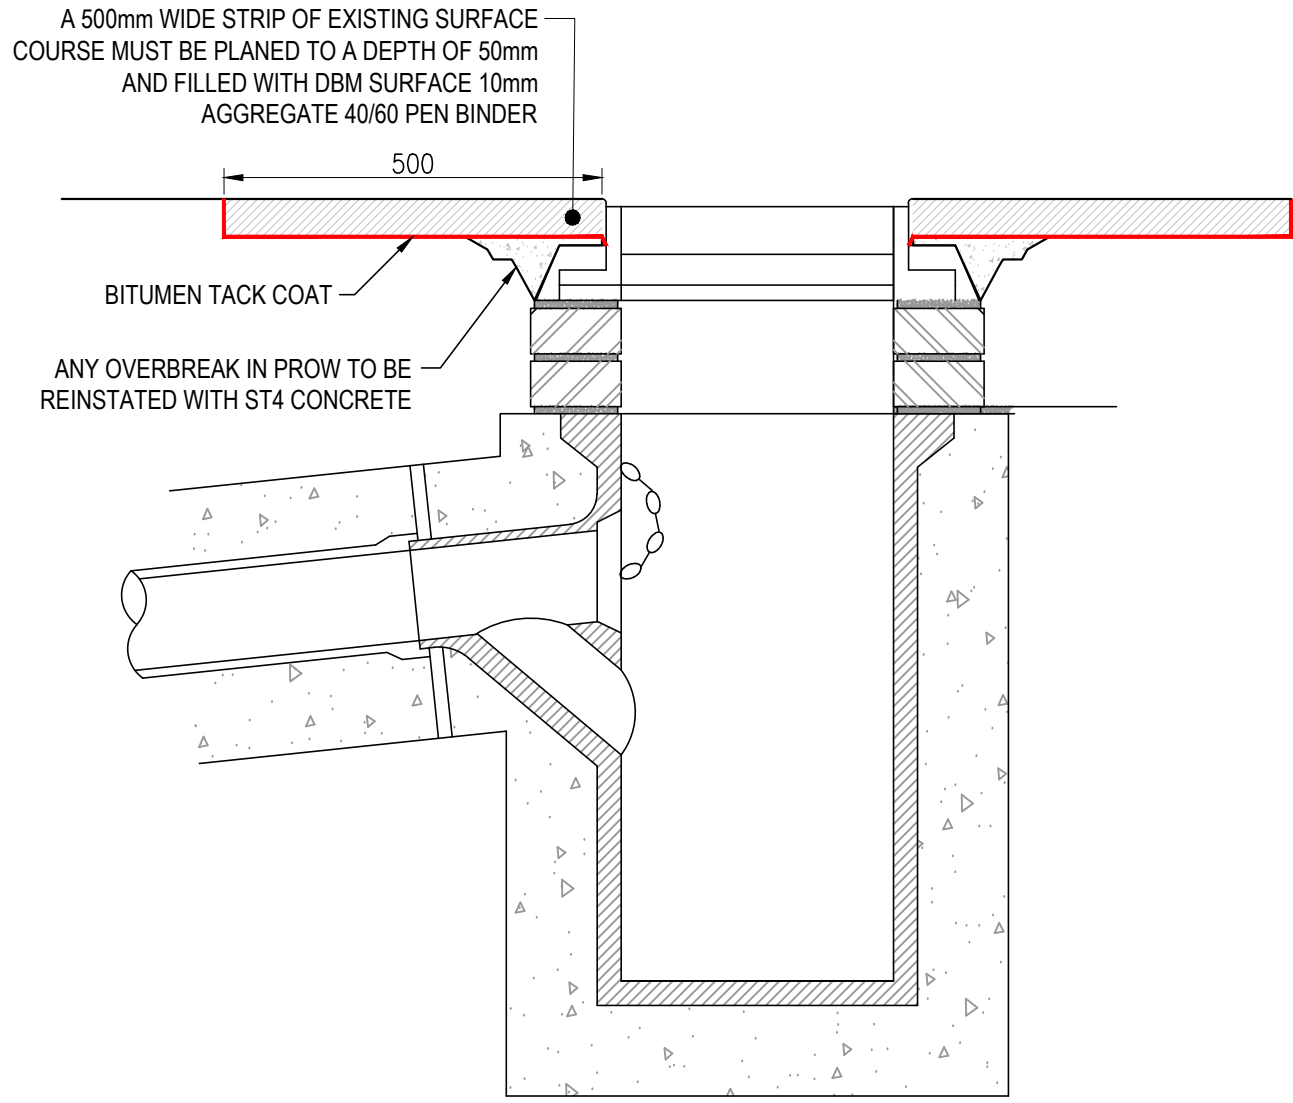


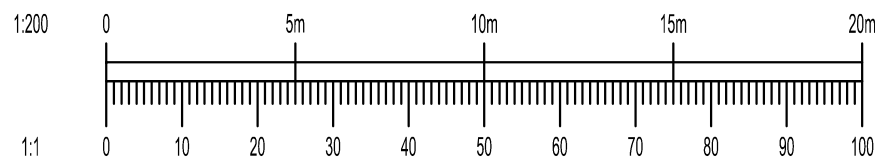

GULLY REINSTATEMENT DETAIL
SCALE 1:10

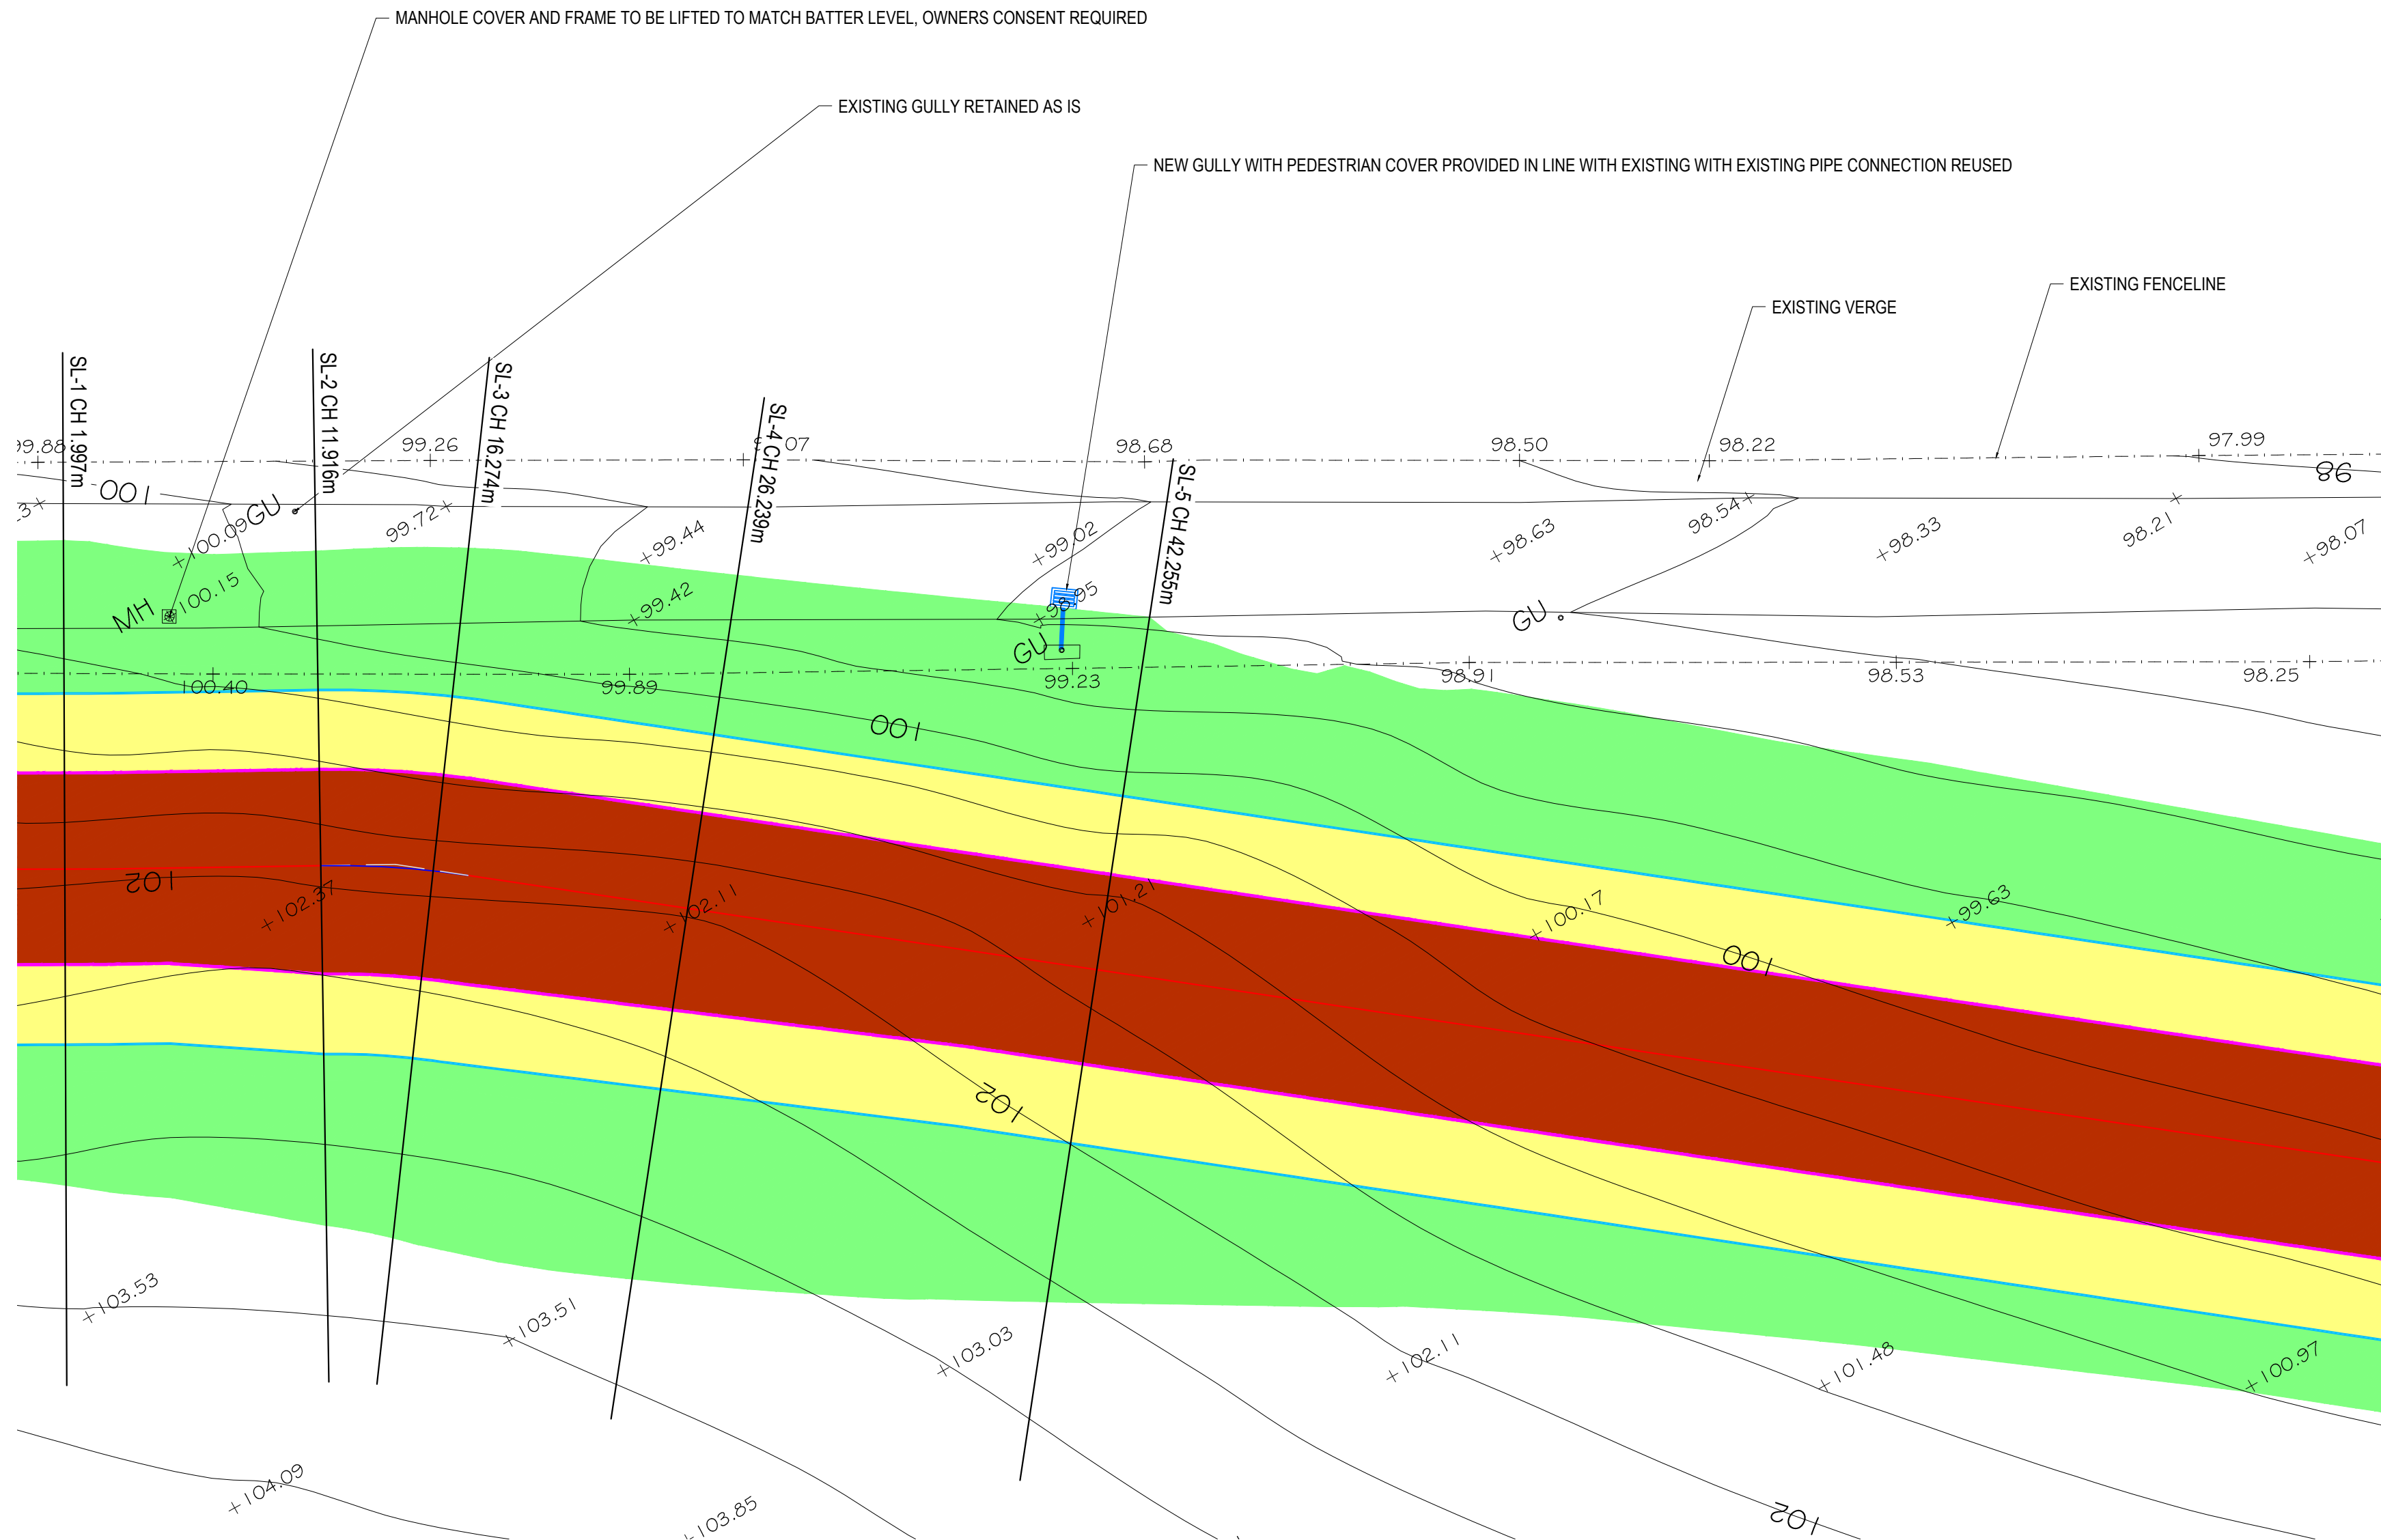

GENERAL NOTES:

- THIS DRAWING IS TO BE READ IN CONJUNCTION WITH ALL RELEVANT ARCHITECTS AND ENGINEERS DRAWINGS AND SPECIFICATIONS.
- DO NOT SCALE FROM THIS DRAWING. ANY OMISSIONS OR ERRORS ON DRAWINGS SHALL BE BROUGHT TO THE ENGINEERS ATTENTION IMMEDIATELY. ALL DIMENSIONS MUST BE CHECKED / VERIFIED ON SITE.
- ALL DIMENSIONS ARE IN MILLIMETRES UNLESS NOTED OTHERWISE.
- ALL LIGHTING COLUMNS, UTILITIES & COMMUNICATION LINES TO BE RELOCATED TO BACK OF PROPOSED FOOTWAY.
- CARRIAGEWAY AND FOOTWAY WORKS SUBJECT TO TECHNICAL APPROVAL BY KIRKLEES HIGHWAYS AND APPROPRIATE LEGAL AGREEMENTS.
- EXISTING PRIVATE DRAINAGE TO BE SURVEYED AND REMEDIATED AS REQUIRED PRIOR TO WORKS

KEY

- NEW CARRIAGEWAY CONSTRUCTION
- NEW FOOTWAY CONSTRUCTION
- EARTHWORKS BATTER 1:3
- PROPOSED HIGHWAY BOUNDARY

P05	REVISED TO NEW ROAD LAYOUT	24/11/21	JC	ACS
P04	REVISED TO ADDITIONAL KIRKLEES COMMENTS	28/05/21	OT	OT
P03	REVISED TO KIRKLEES COMMENTS	29/04/21	EF	OT
P02	AMENDED TO SUIT REVISED SITE ENTRANCE, PROW LINK INDICATED TO SUITE LEVEL CHANGE IMPOSED BY REVISED ALIGNMENT	23/10/20	OT	NT
P01	FIRST ISSUE	09/09/20	OT	OT
Rev:	Description:	Date:	By:	Chkd:

Rose Wharf Ground Floor, 78-80 East Street, Leeds, LS9 8EE
0113 274 8509
leeds@curtins.com
www.curtins.com

Civils & Structures • Transport Planning • Environmental • Infrastructure • Geotechnical • Conservation & Heritage • Principal Designer
Birmingham • Bristol • Cambridge • Cardiff • Douglas • Dublin • Edinburgh • Glasgow • Harlow • Leeds • Liverpool • London • Manchester • Nottingham

Status: **ISSUED FOR INFORMATION** **S2**

Project: **INTERCHANGE 26, NORTH BIERLEY**

Orig Title: **PROW LAYOUT**

Size:	Date:	Drawn By:	Designed By:	Checked By:
A1	29/04/20	OT	OT	OT

Scale: 1:250	Project No:	Originator:	Volume:	Level:	Type:	Role:	Category / Number:	Rev:
	065646	- CUR	- ZZ	- ZZ	- DR	- C	- 90501	- P05

\\nas02\Project\065646 FRA Addendum N Bierley\WTV\DWGMS 4 Production\48 Nodes & Drawings_Col-COA0901