


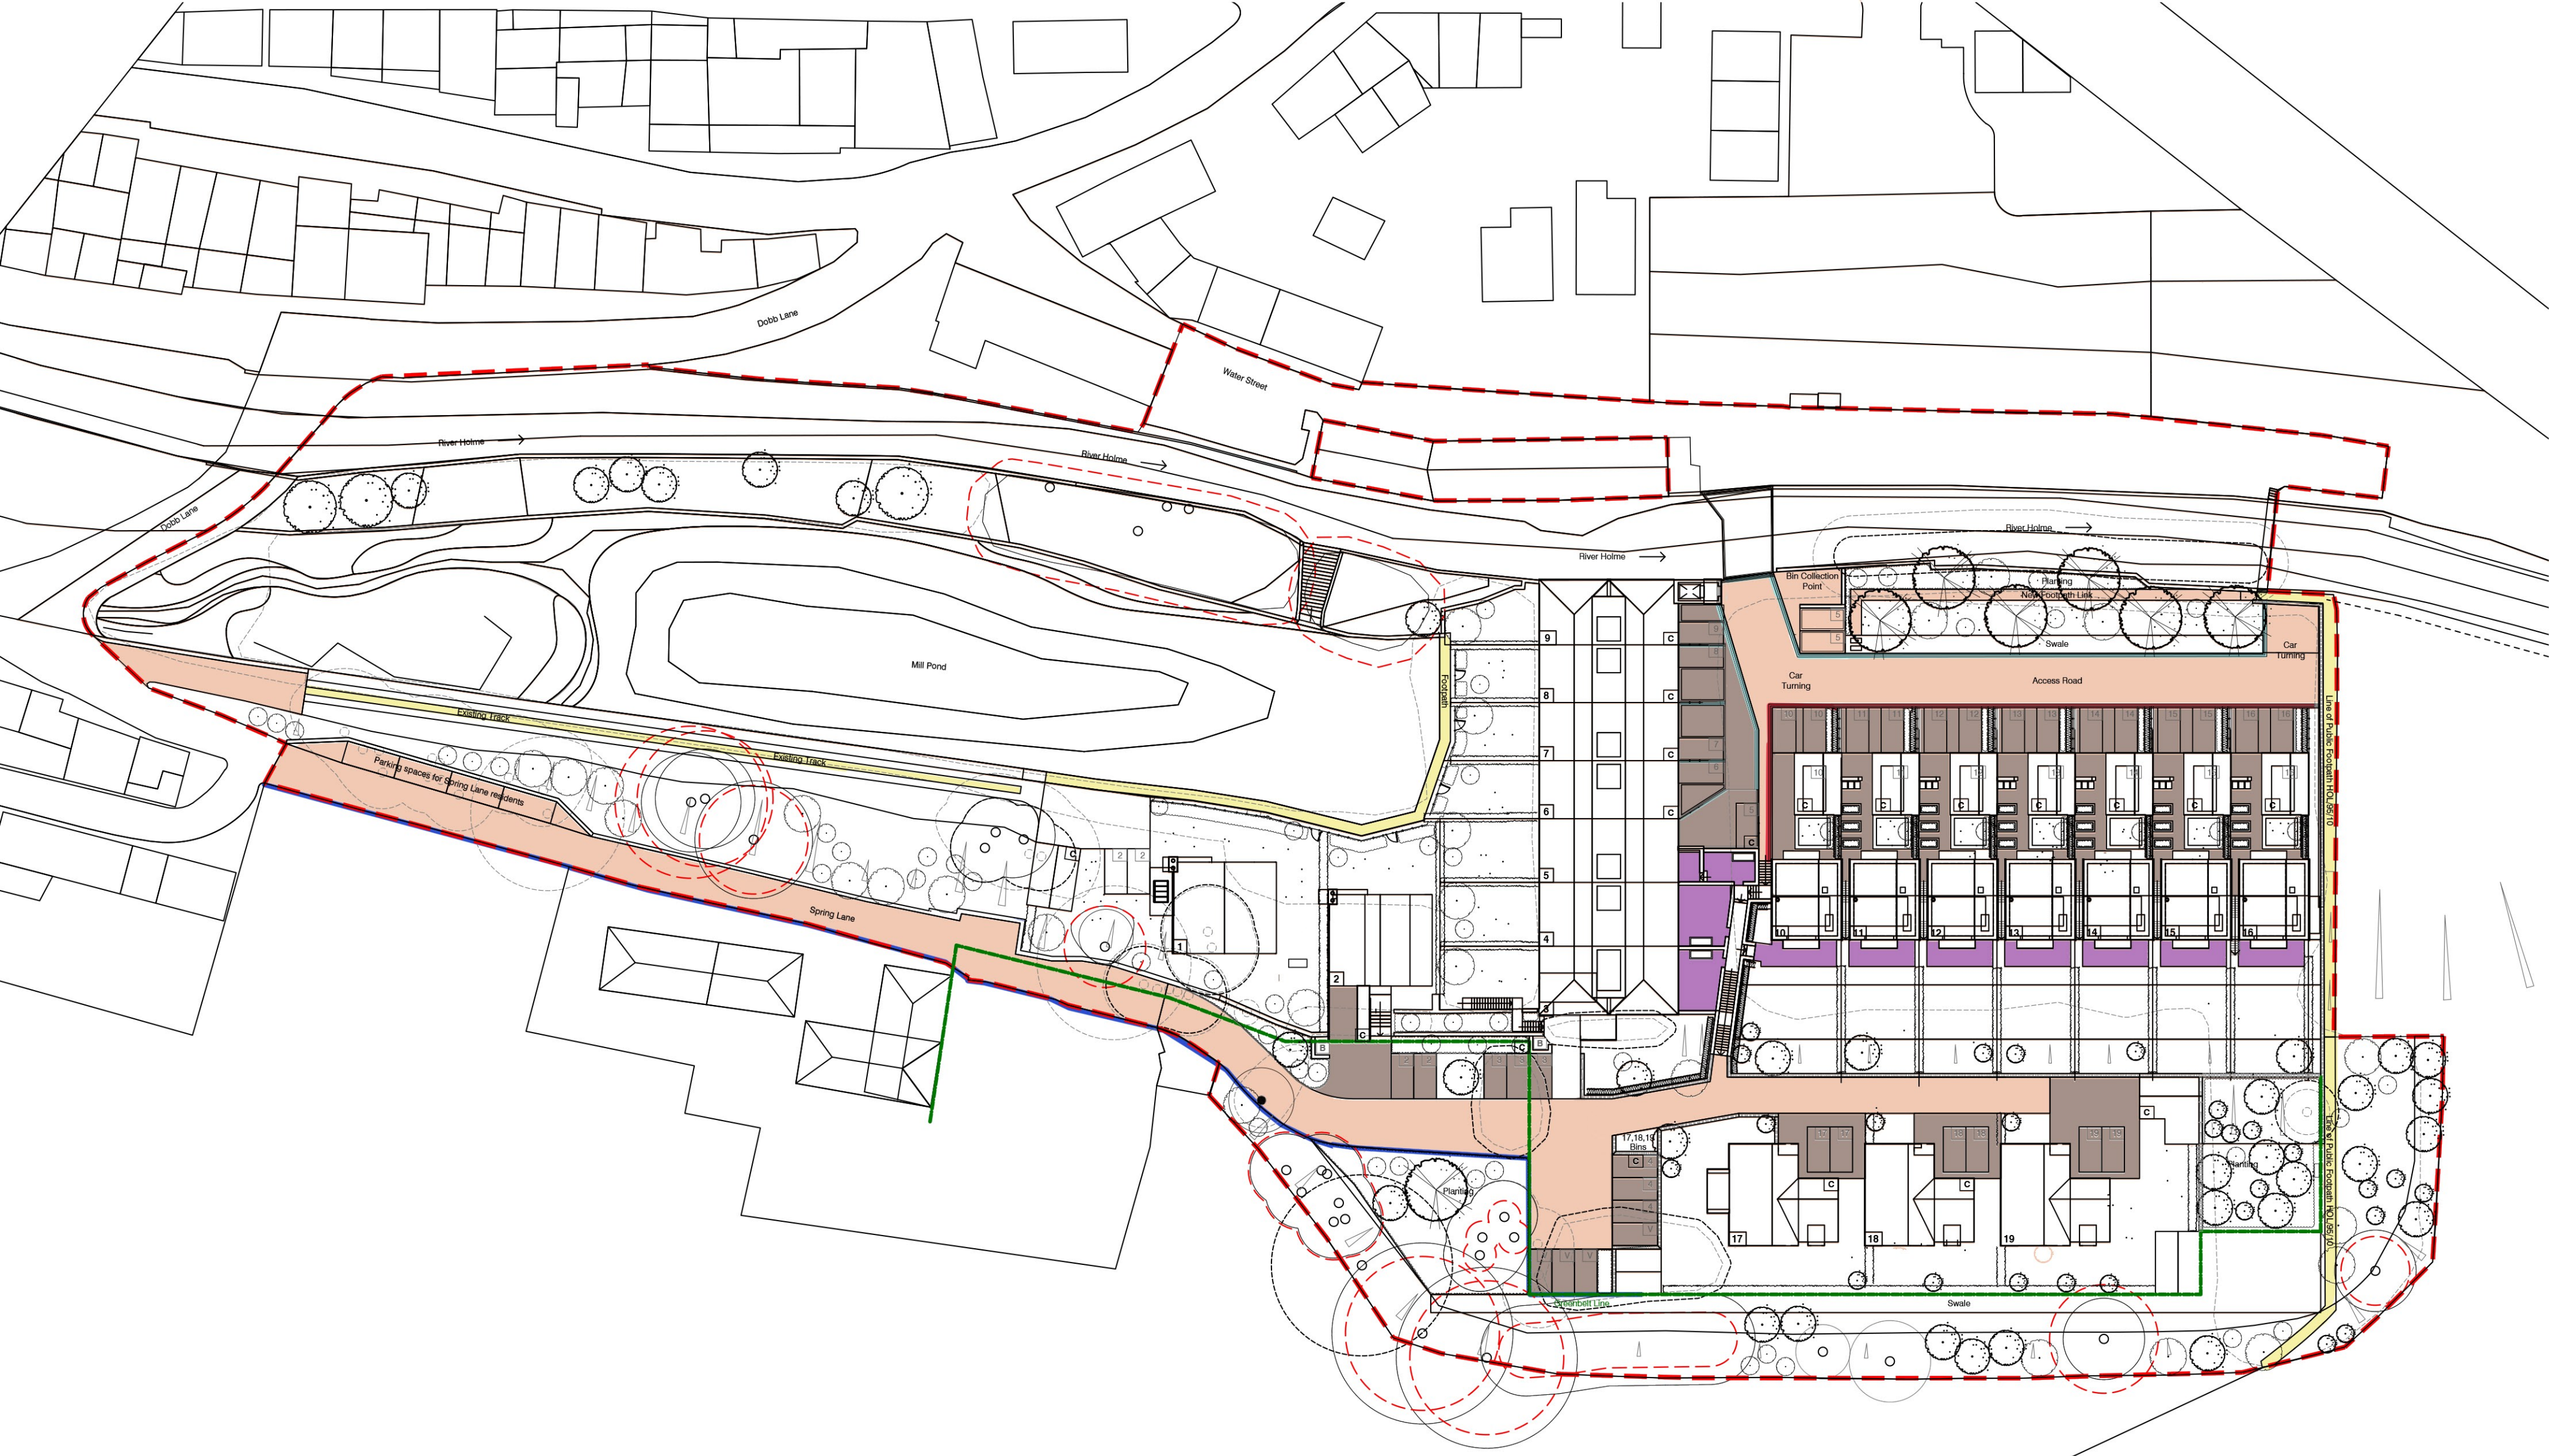

HARD LANDSCAPE

- Block Paving Driveway and Paving Paths
- Block Paving 600mm Service Margin (to tarmac road)
- Tarmac Road/footpath
- Kerb
- Setts
- Self Binding Gravel Path with Timber Edge
- Paving

Unit 6, Longley Lane
Northenden, Manchester
M22 4WT

T: 0161 946 0808
E: design@barneswalker.co.uk
W: www.barneswalker.co.uk

DWG NO.
M3320-PA-03-V10

CLIENT
One 17

WORK STAGE
Planning

DWG TITLE
HARDSCAPE STRATEGY

PROJECT TITLE
Hinchcliffe Mill, Holmbridge

DATE
09.2022

SCALE
1:500@A1

DRAWN BY
AC

CHECKED BY
MU

bw
BARNES
WALKER

© This drawing, the graphics and the landscape works and ideas depicted therein remain the copyright of Barnes Walker Limited. It is to be used for the project and site only and no part of it may be reproduced without the written consent of Barnes Walker Limited. Figures and dimensions are to be checked on site and in the event of any discrepancy refer to Barnes Walker Limited.

