




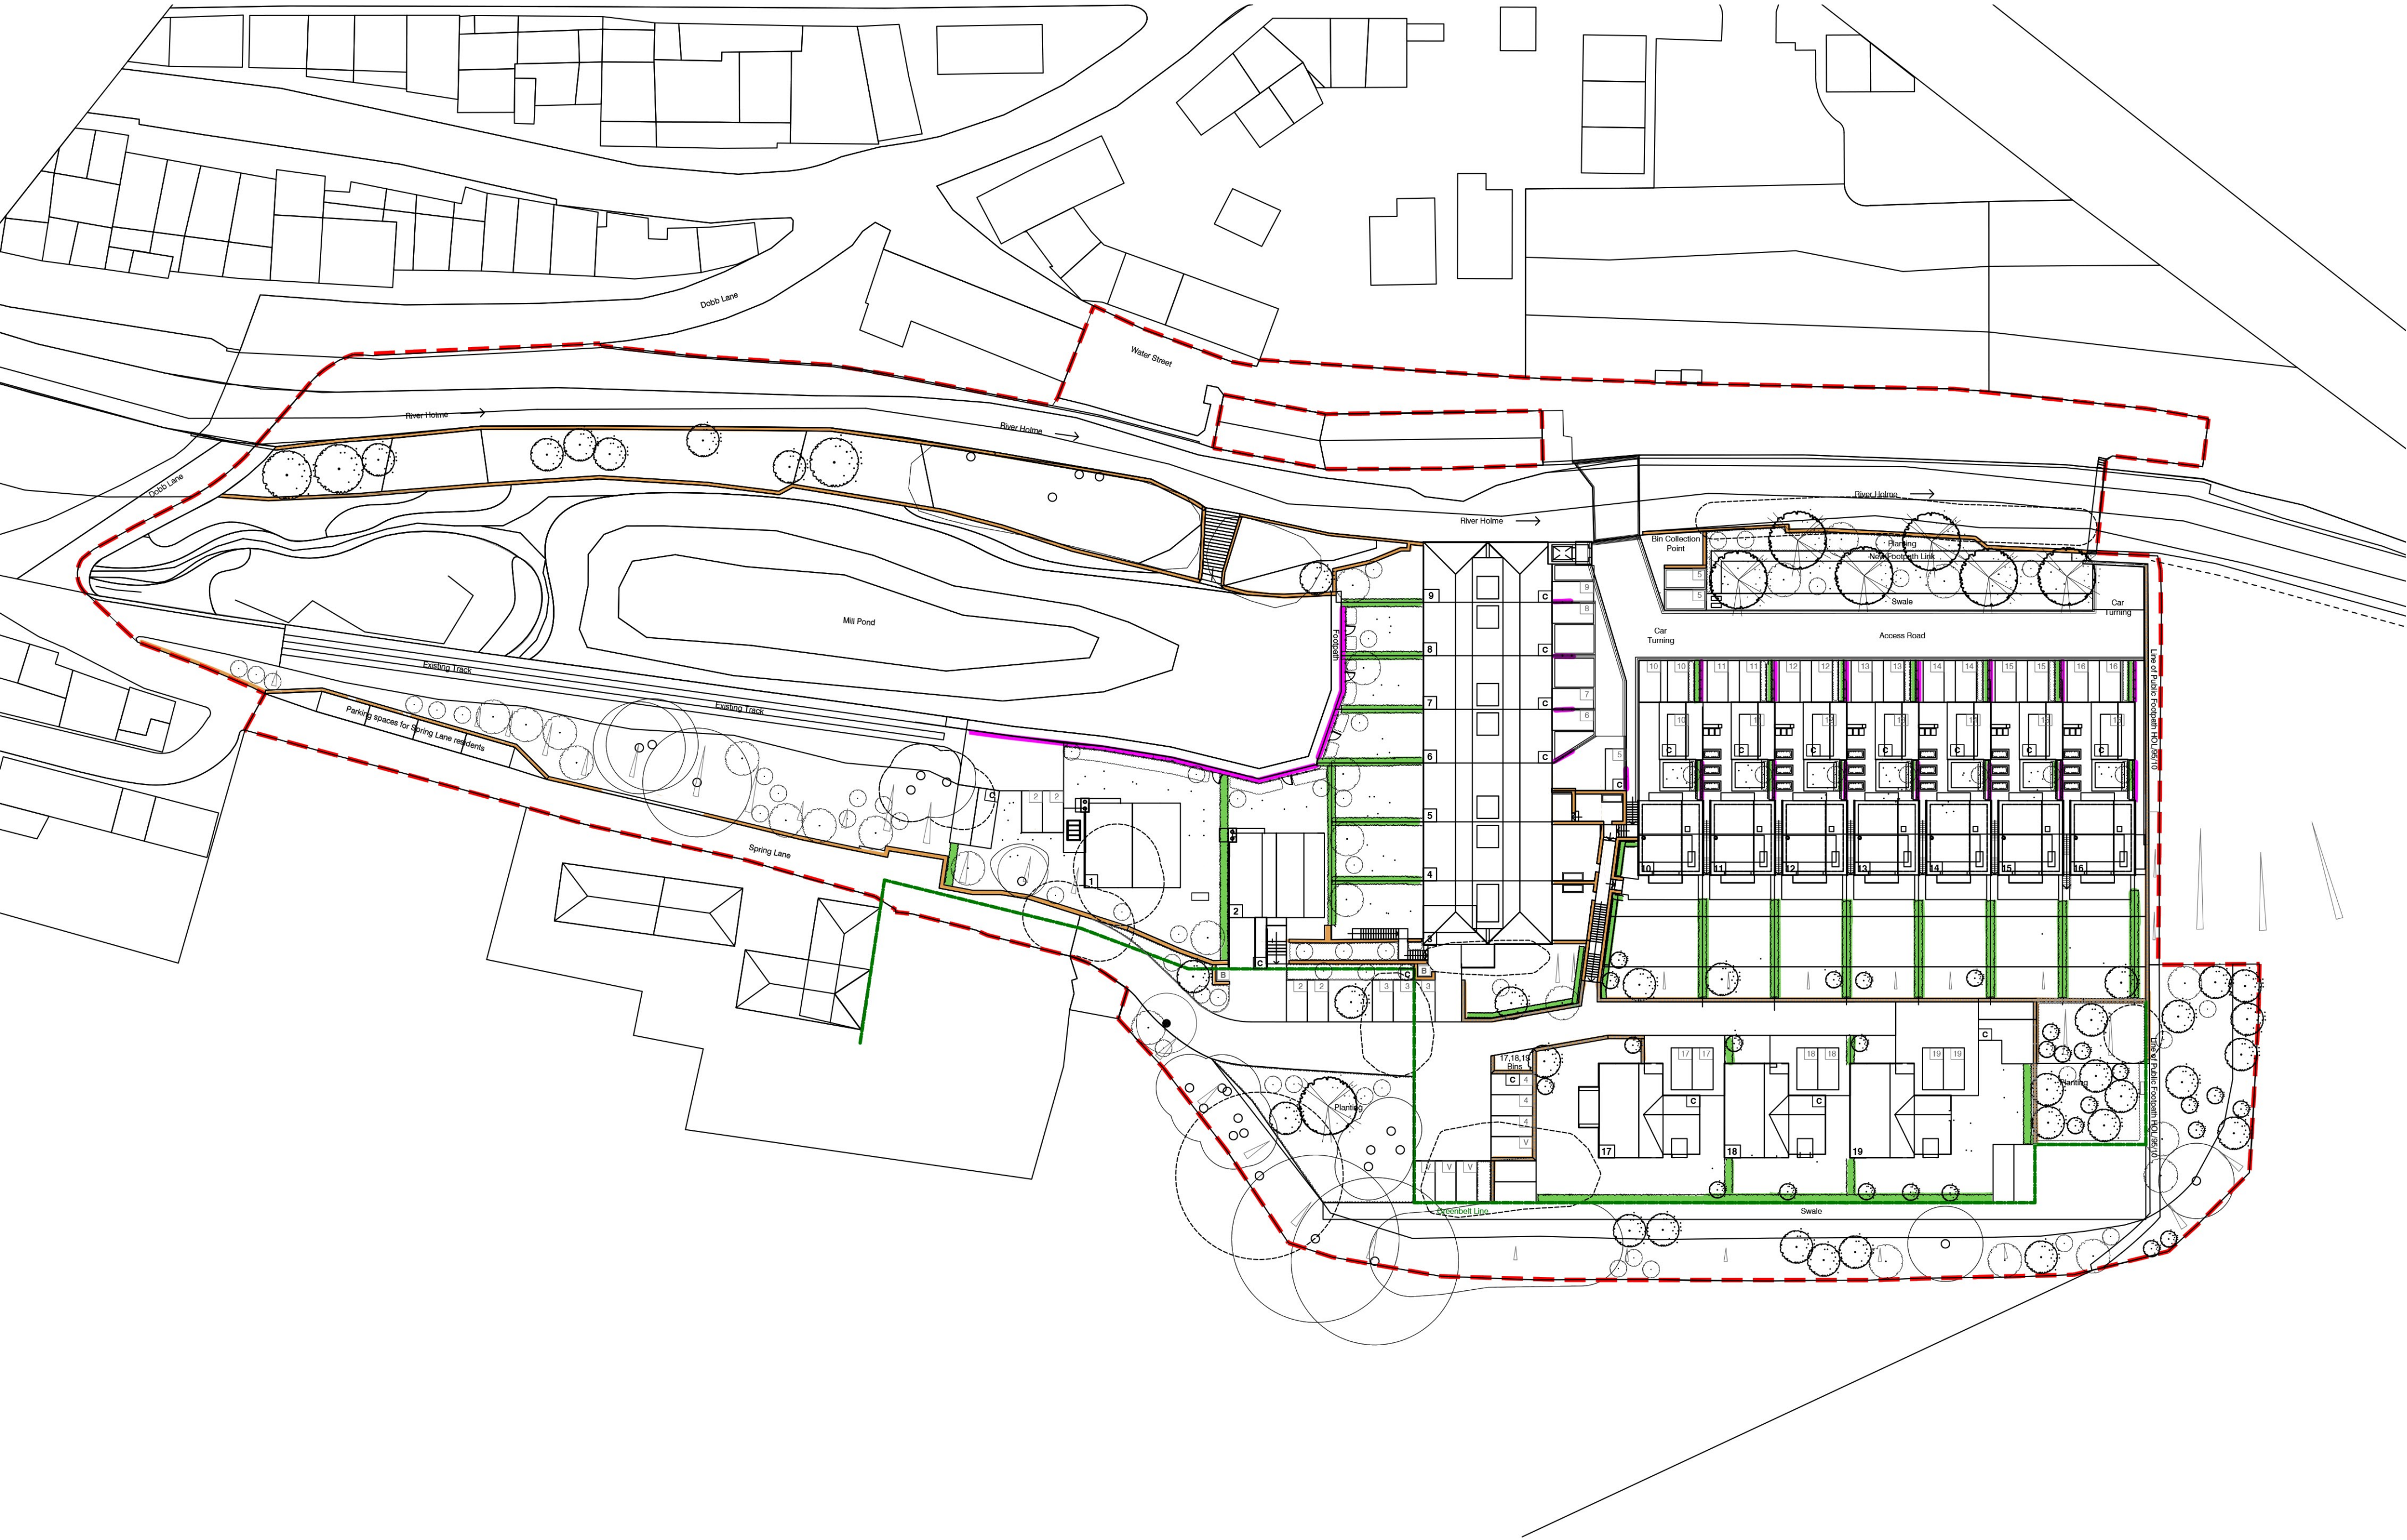


BOUNDARY TREATMENTS

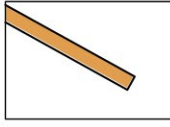

Dry Stone walls
Various heights

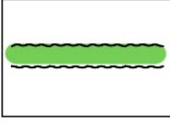

Hedges
See PA-02 Soft Landscape Strategy

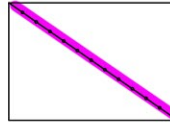

Metal Estate Railing (Black)
1.5m high

Unit 6, Longley Lane
Northenden, Manchester
M22 4WT

DWG NO.
M3320-PA-04-V9

DWG TITLE
BOUNDARY TREATMENTS STRATEGY

T: 0161 946 0808
E: design@barneswalker.co.uk
W: www.barneswalker.co.uk

CLIENT
One 17

WORK STAGE
Planning

SCALE
1:500@A1

PROJECT TITLE
Hinchcliffe Mill, Holmbridge

DATE
09.2022

DRAWN BY
AC

CHECKED BY
MU