



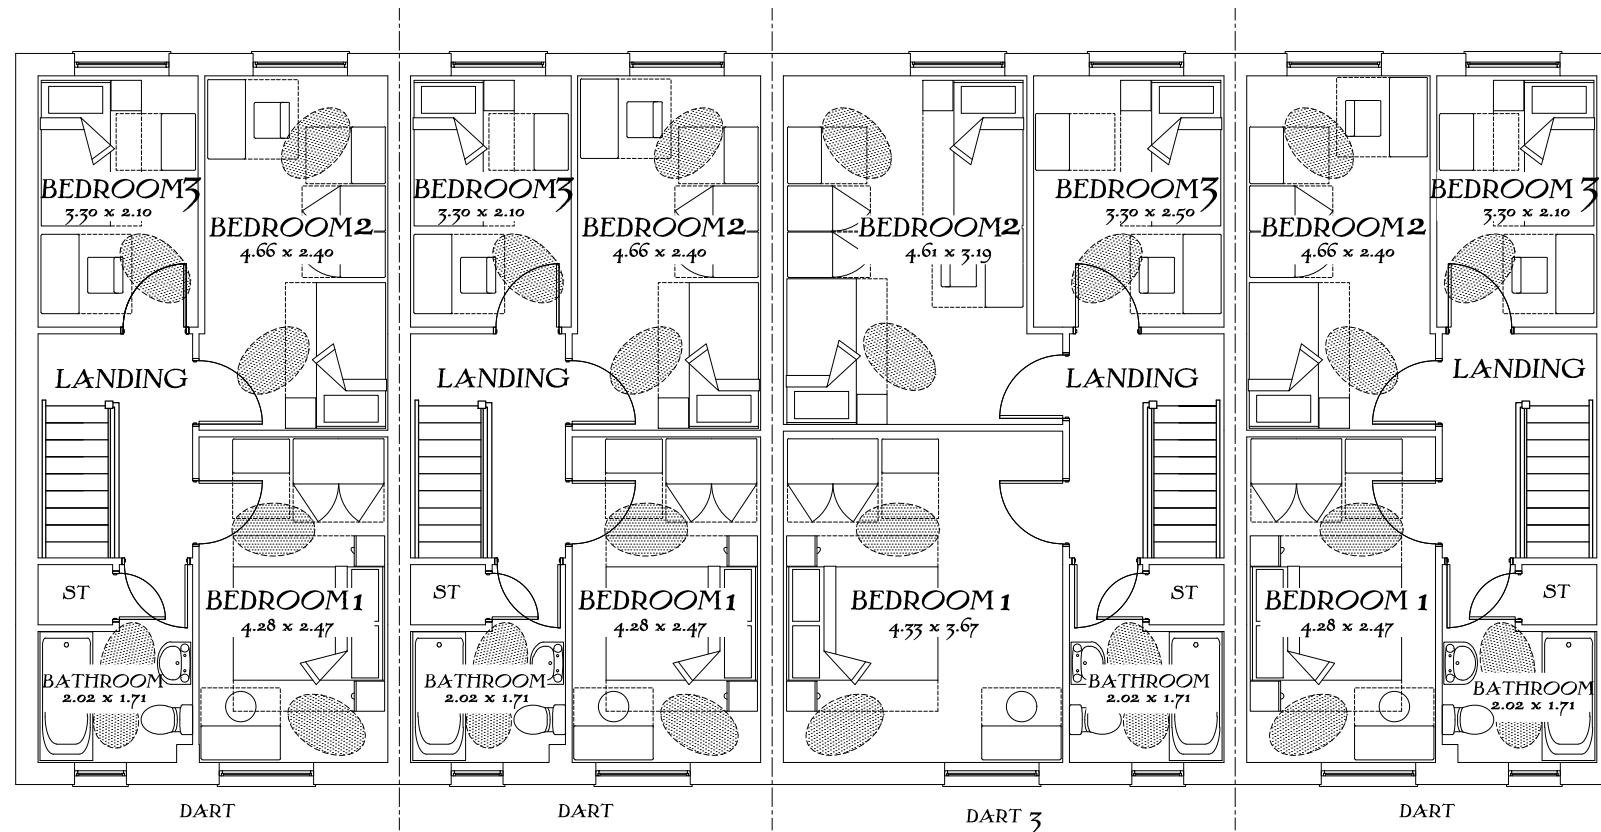

First Floor

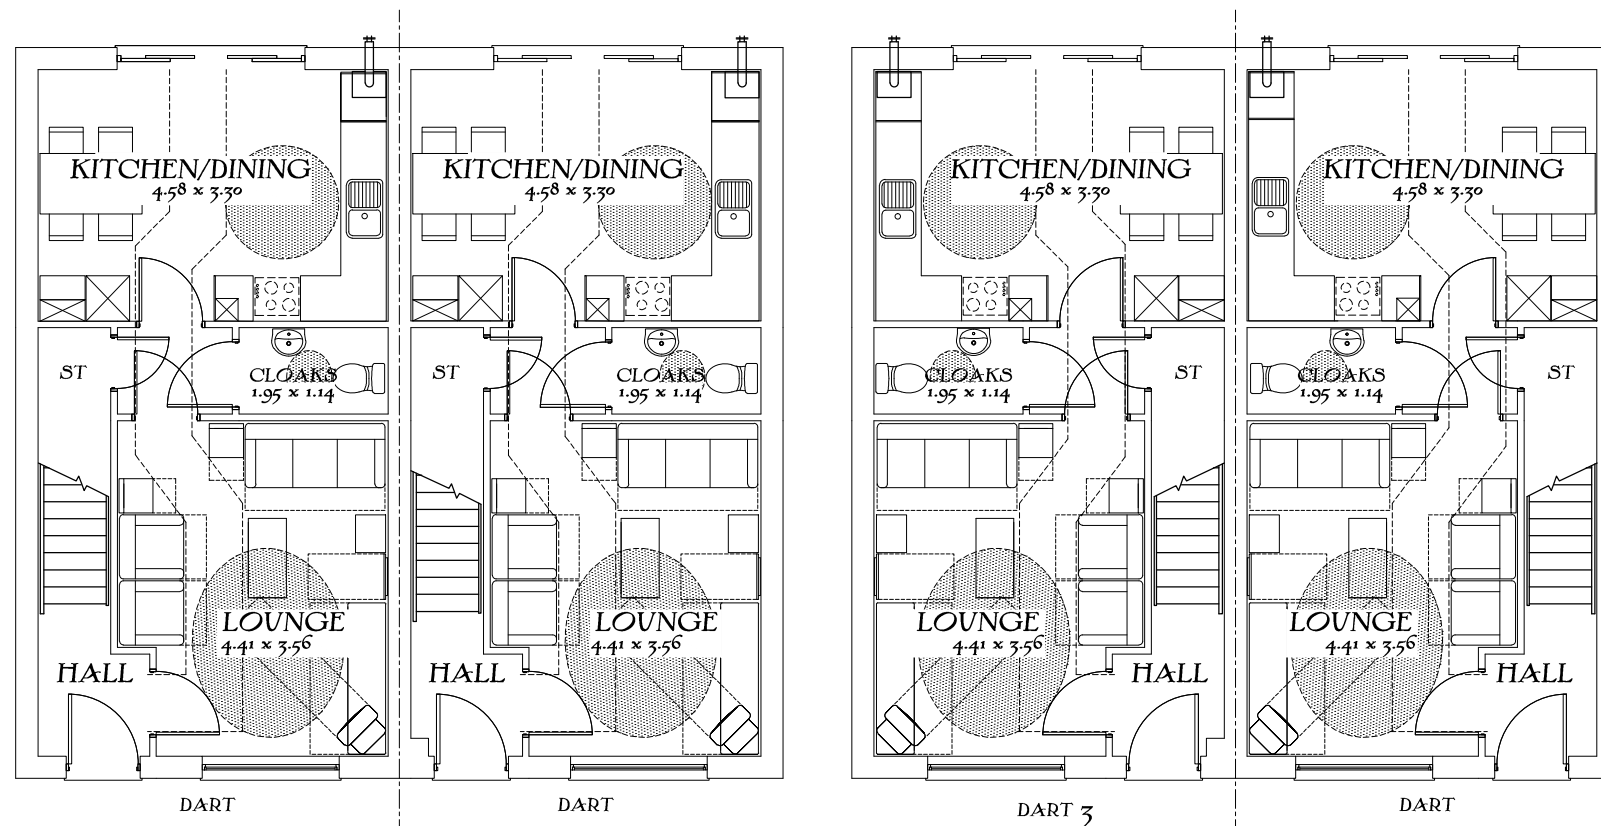

Ground Floor

The Dart
Heritage Collection
"2017 Edition"

EF Series

DATE: May 2017
REV: -

EF_DD4_M.2

Drawing Scale 1:100 @ A3

