




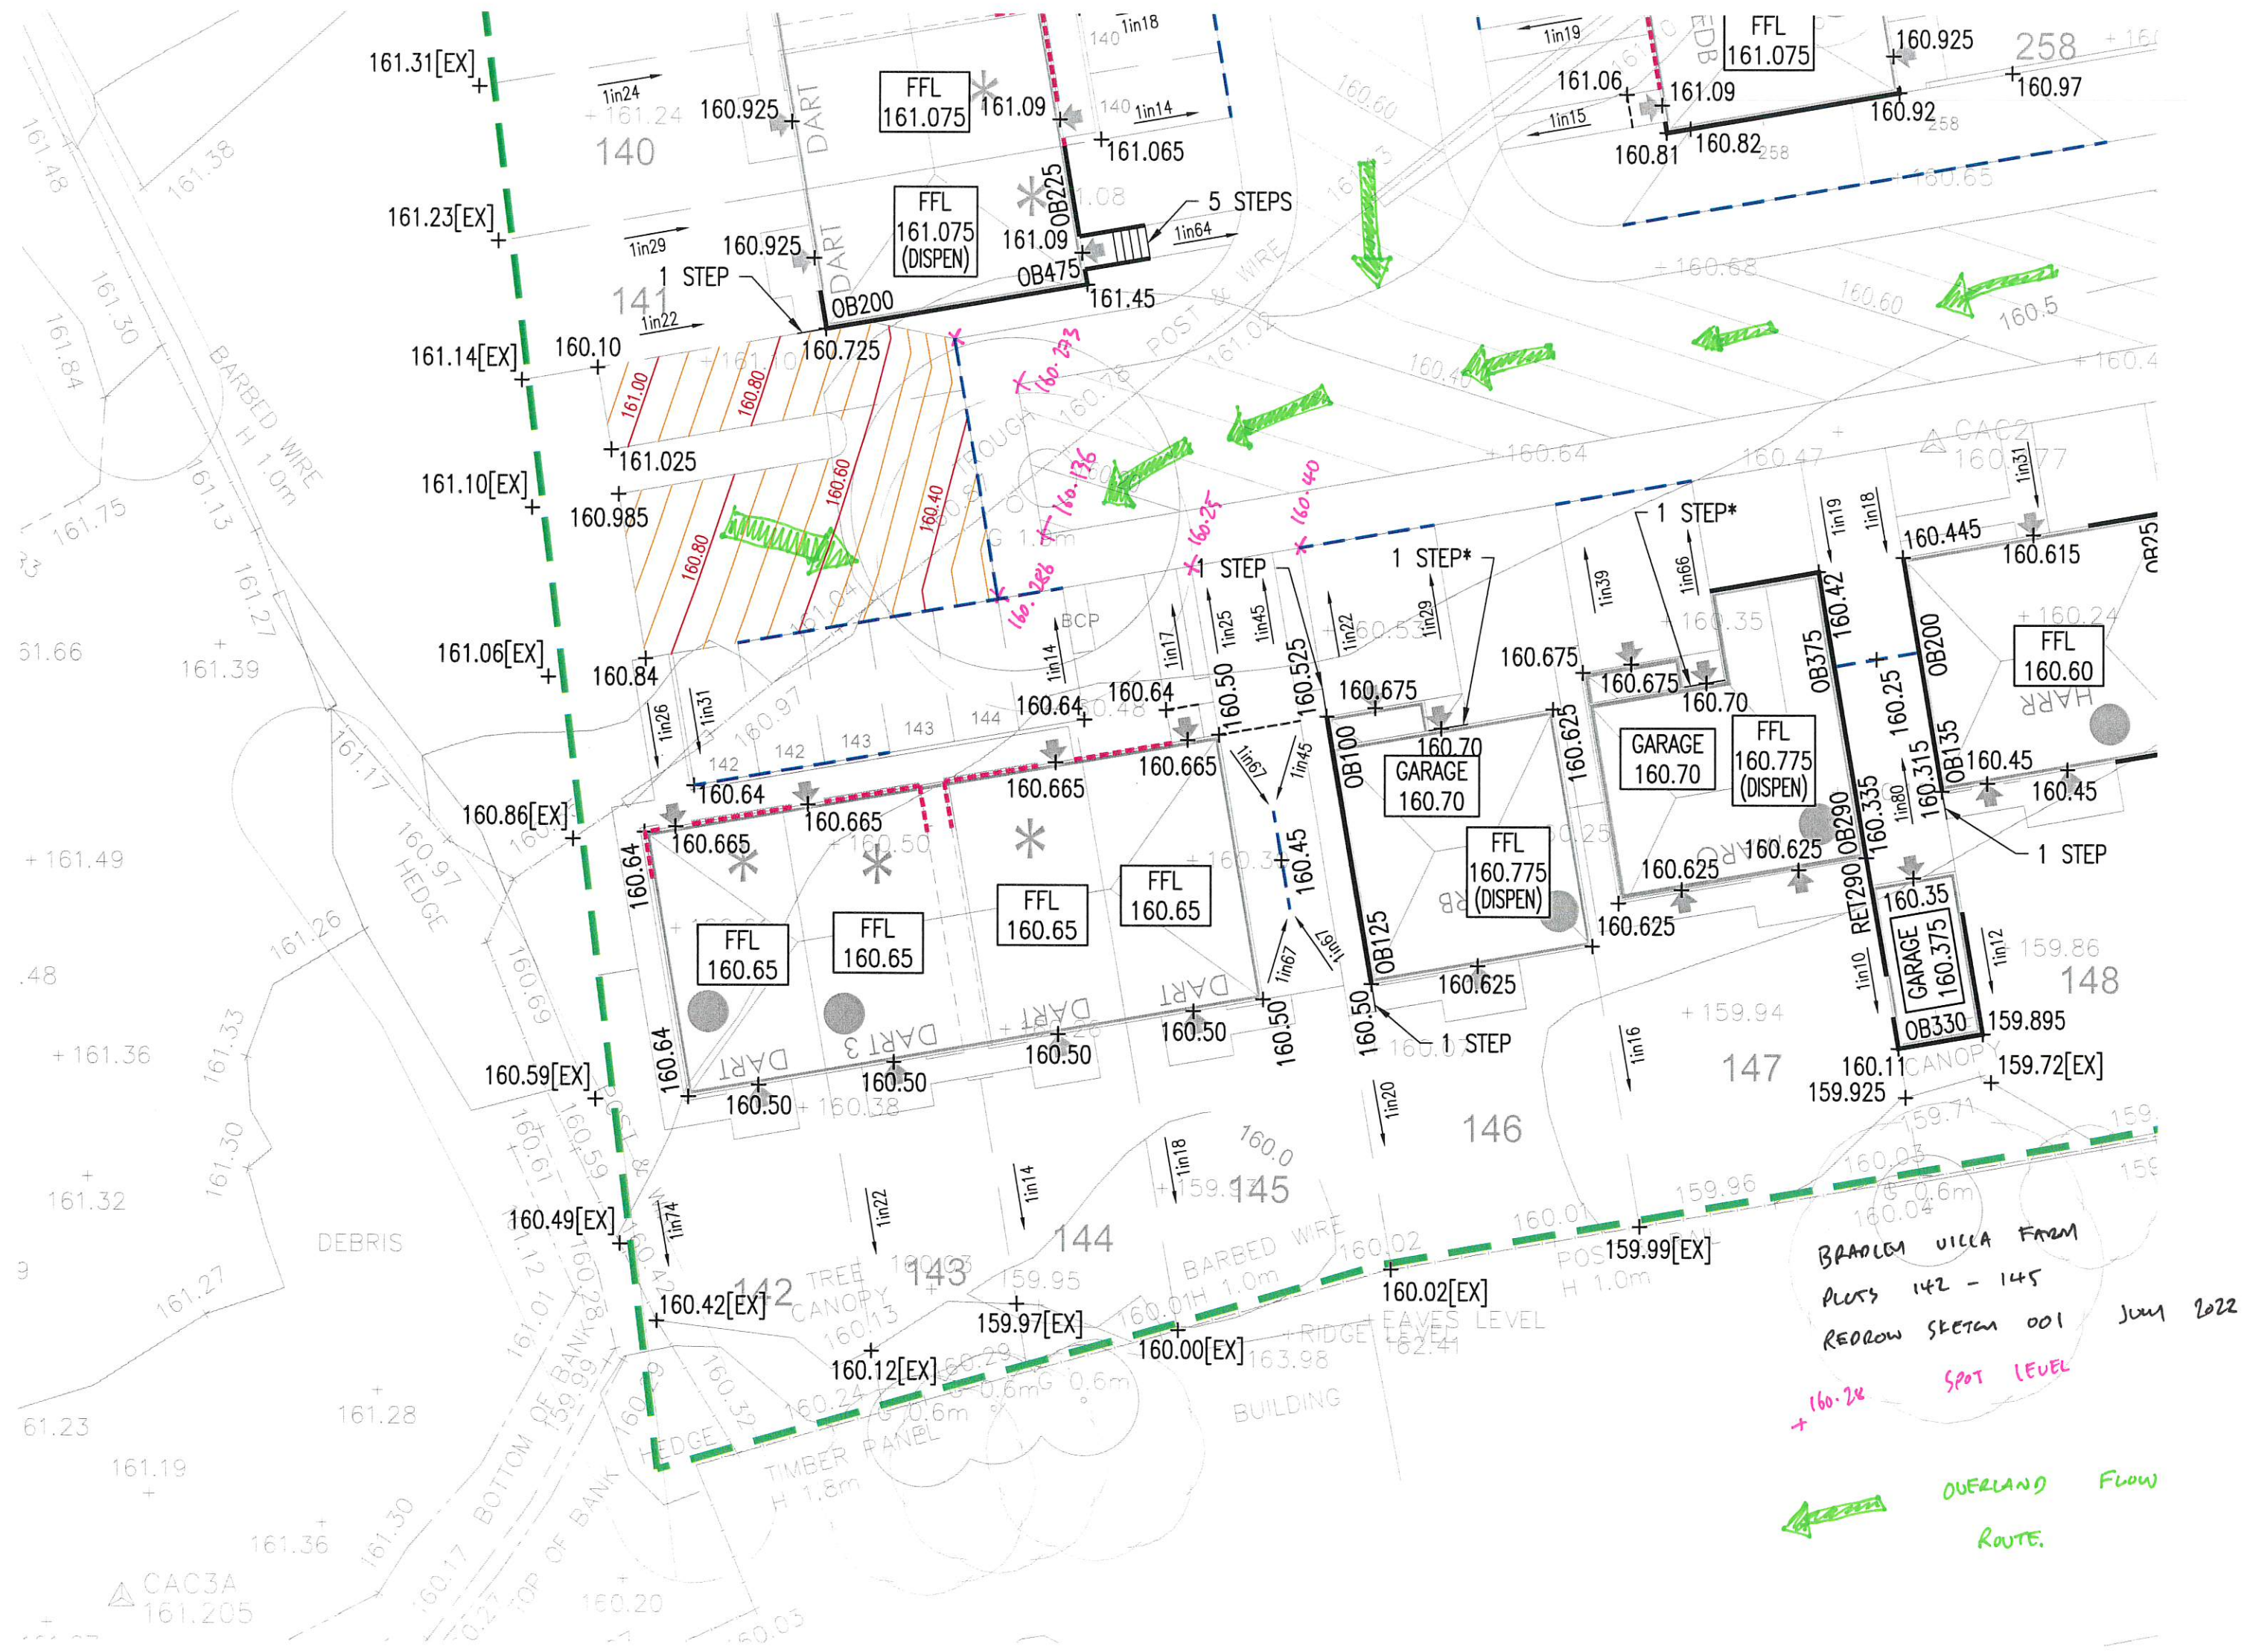

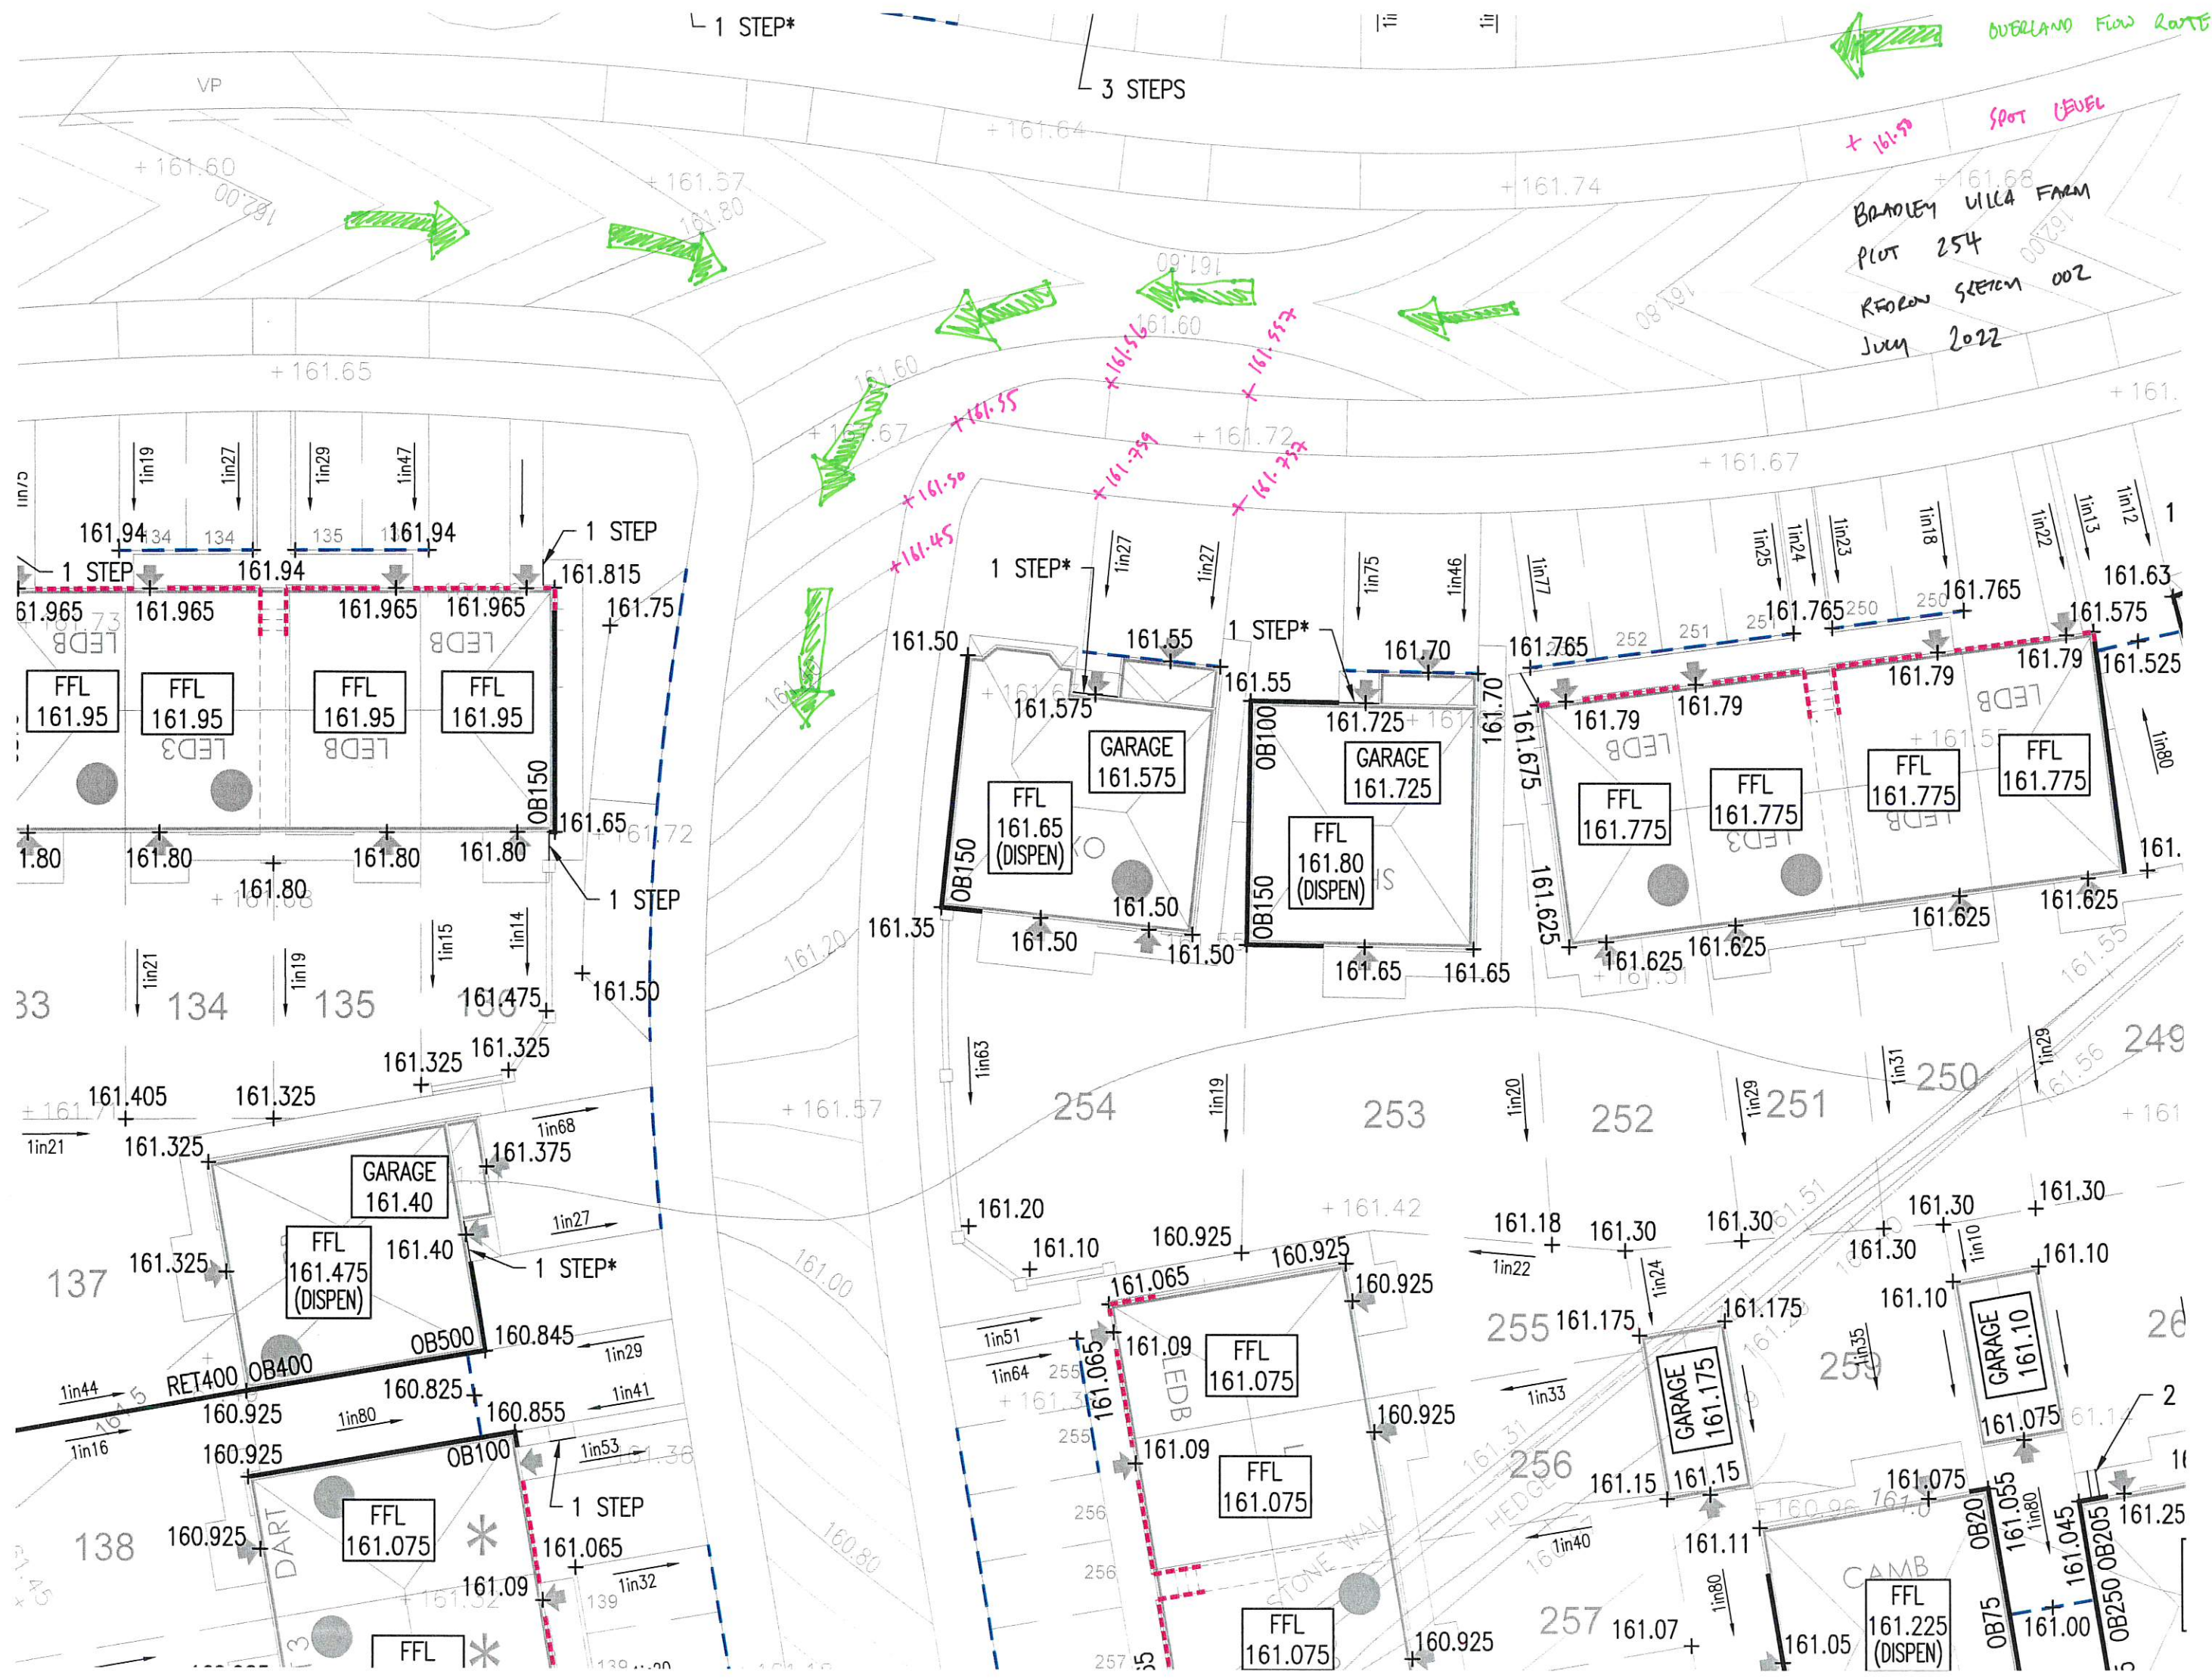

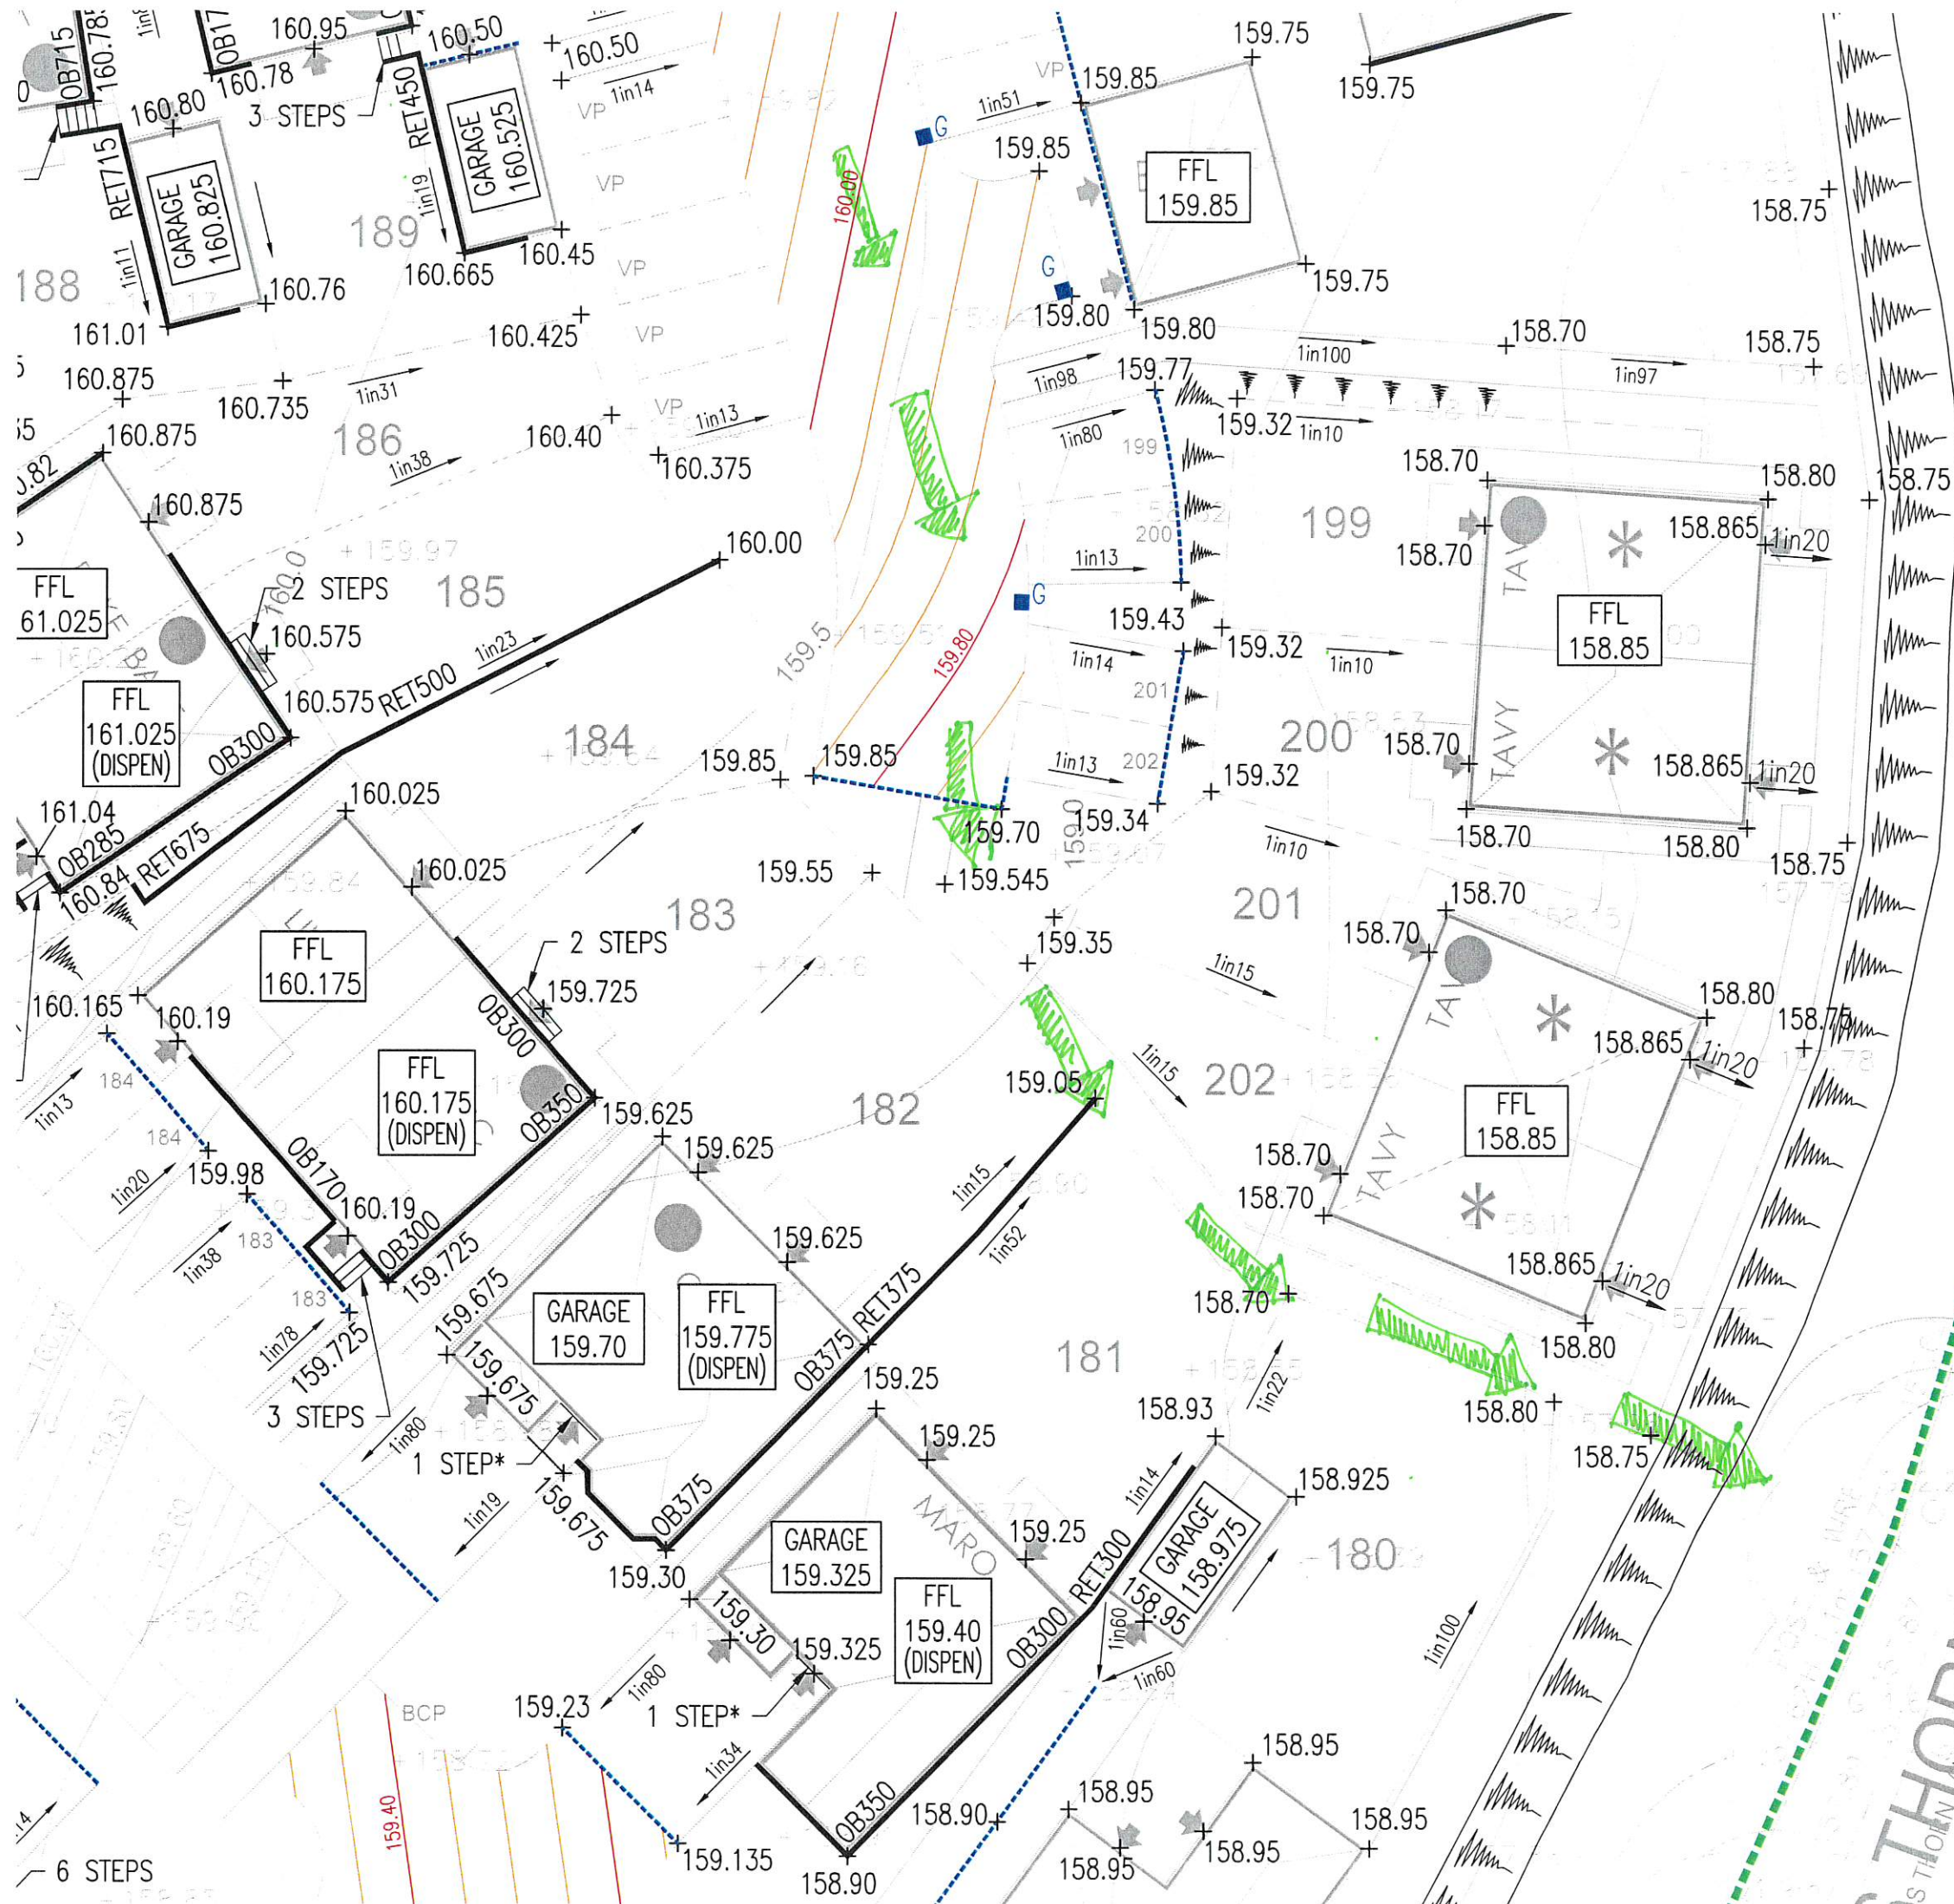

BRADLEY ULLA FARM
PLOTS 180-181 AND
202

REORAN SKETCH 003
JULY 2022

Flow Arrow

