



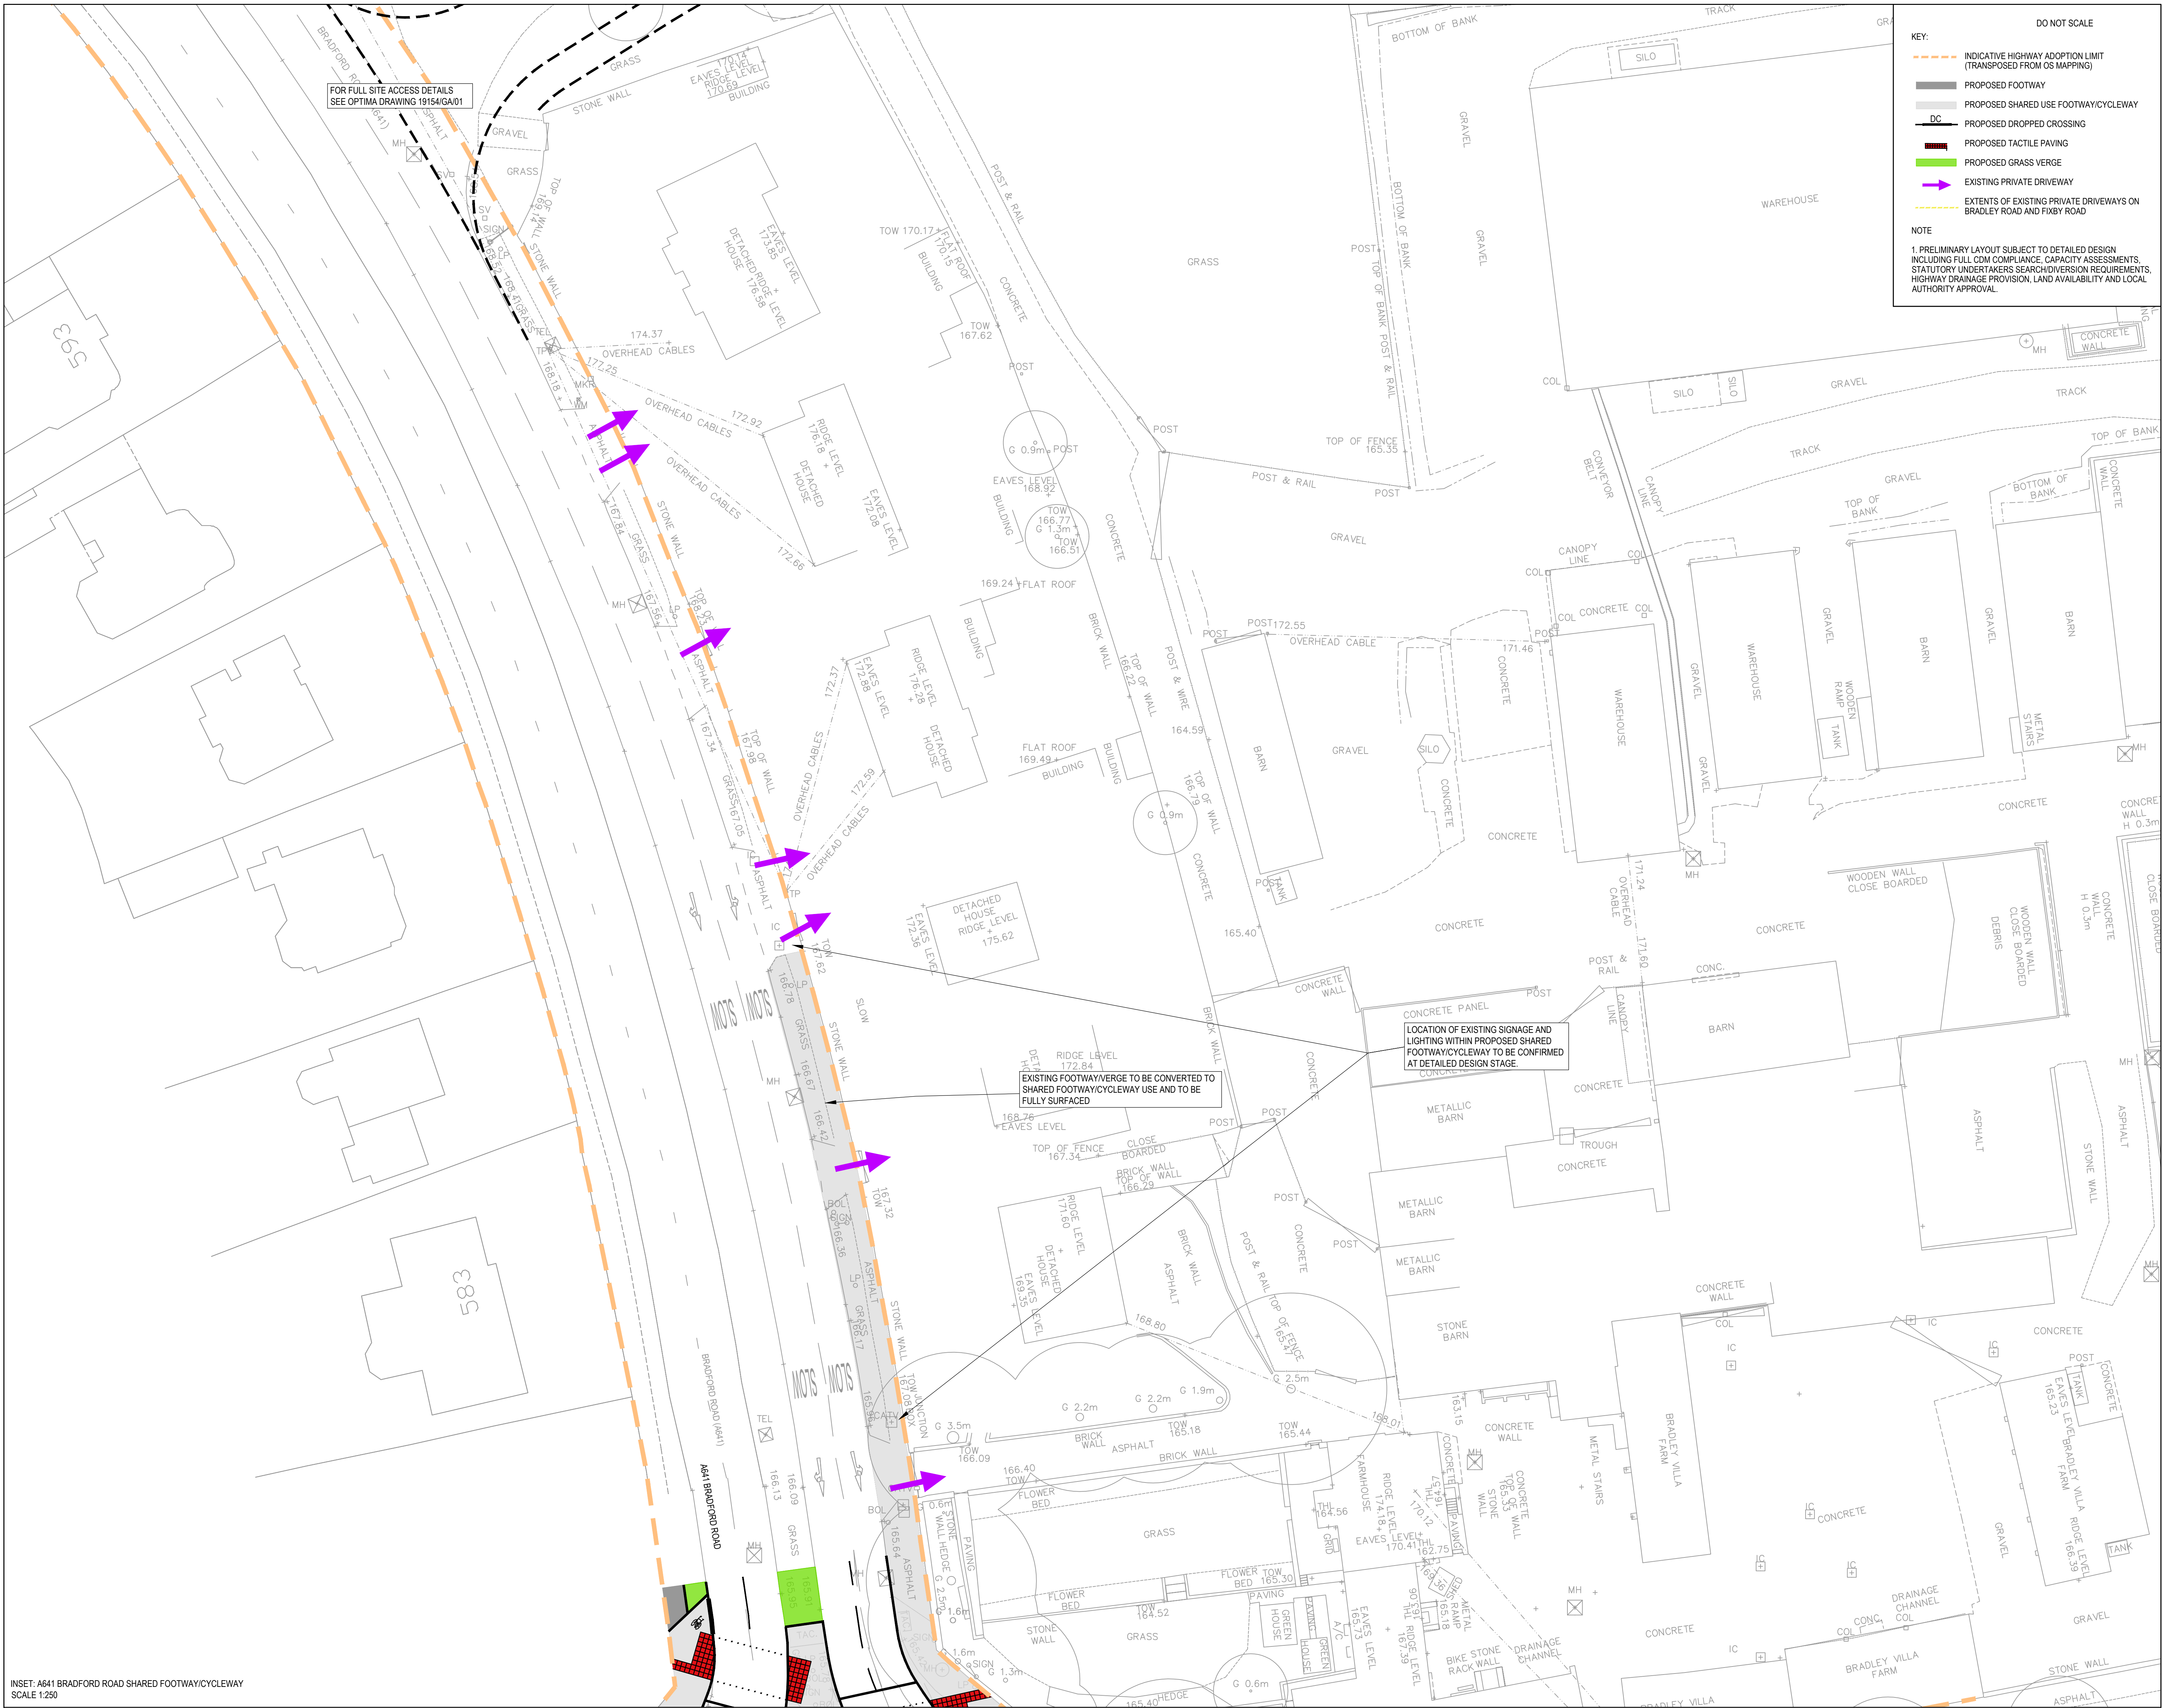

INSET: A641 BRADFORD ROAD SHARED FOOTWAY/CYCLEWAY
SCALE 1:250

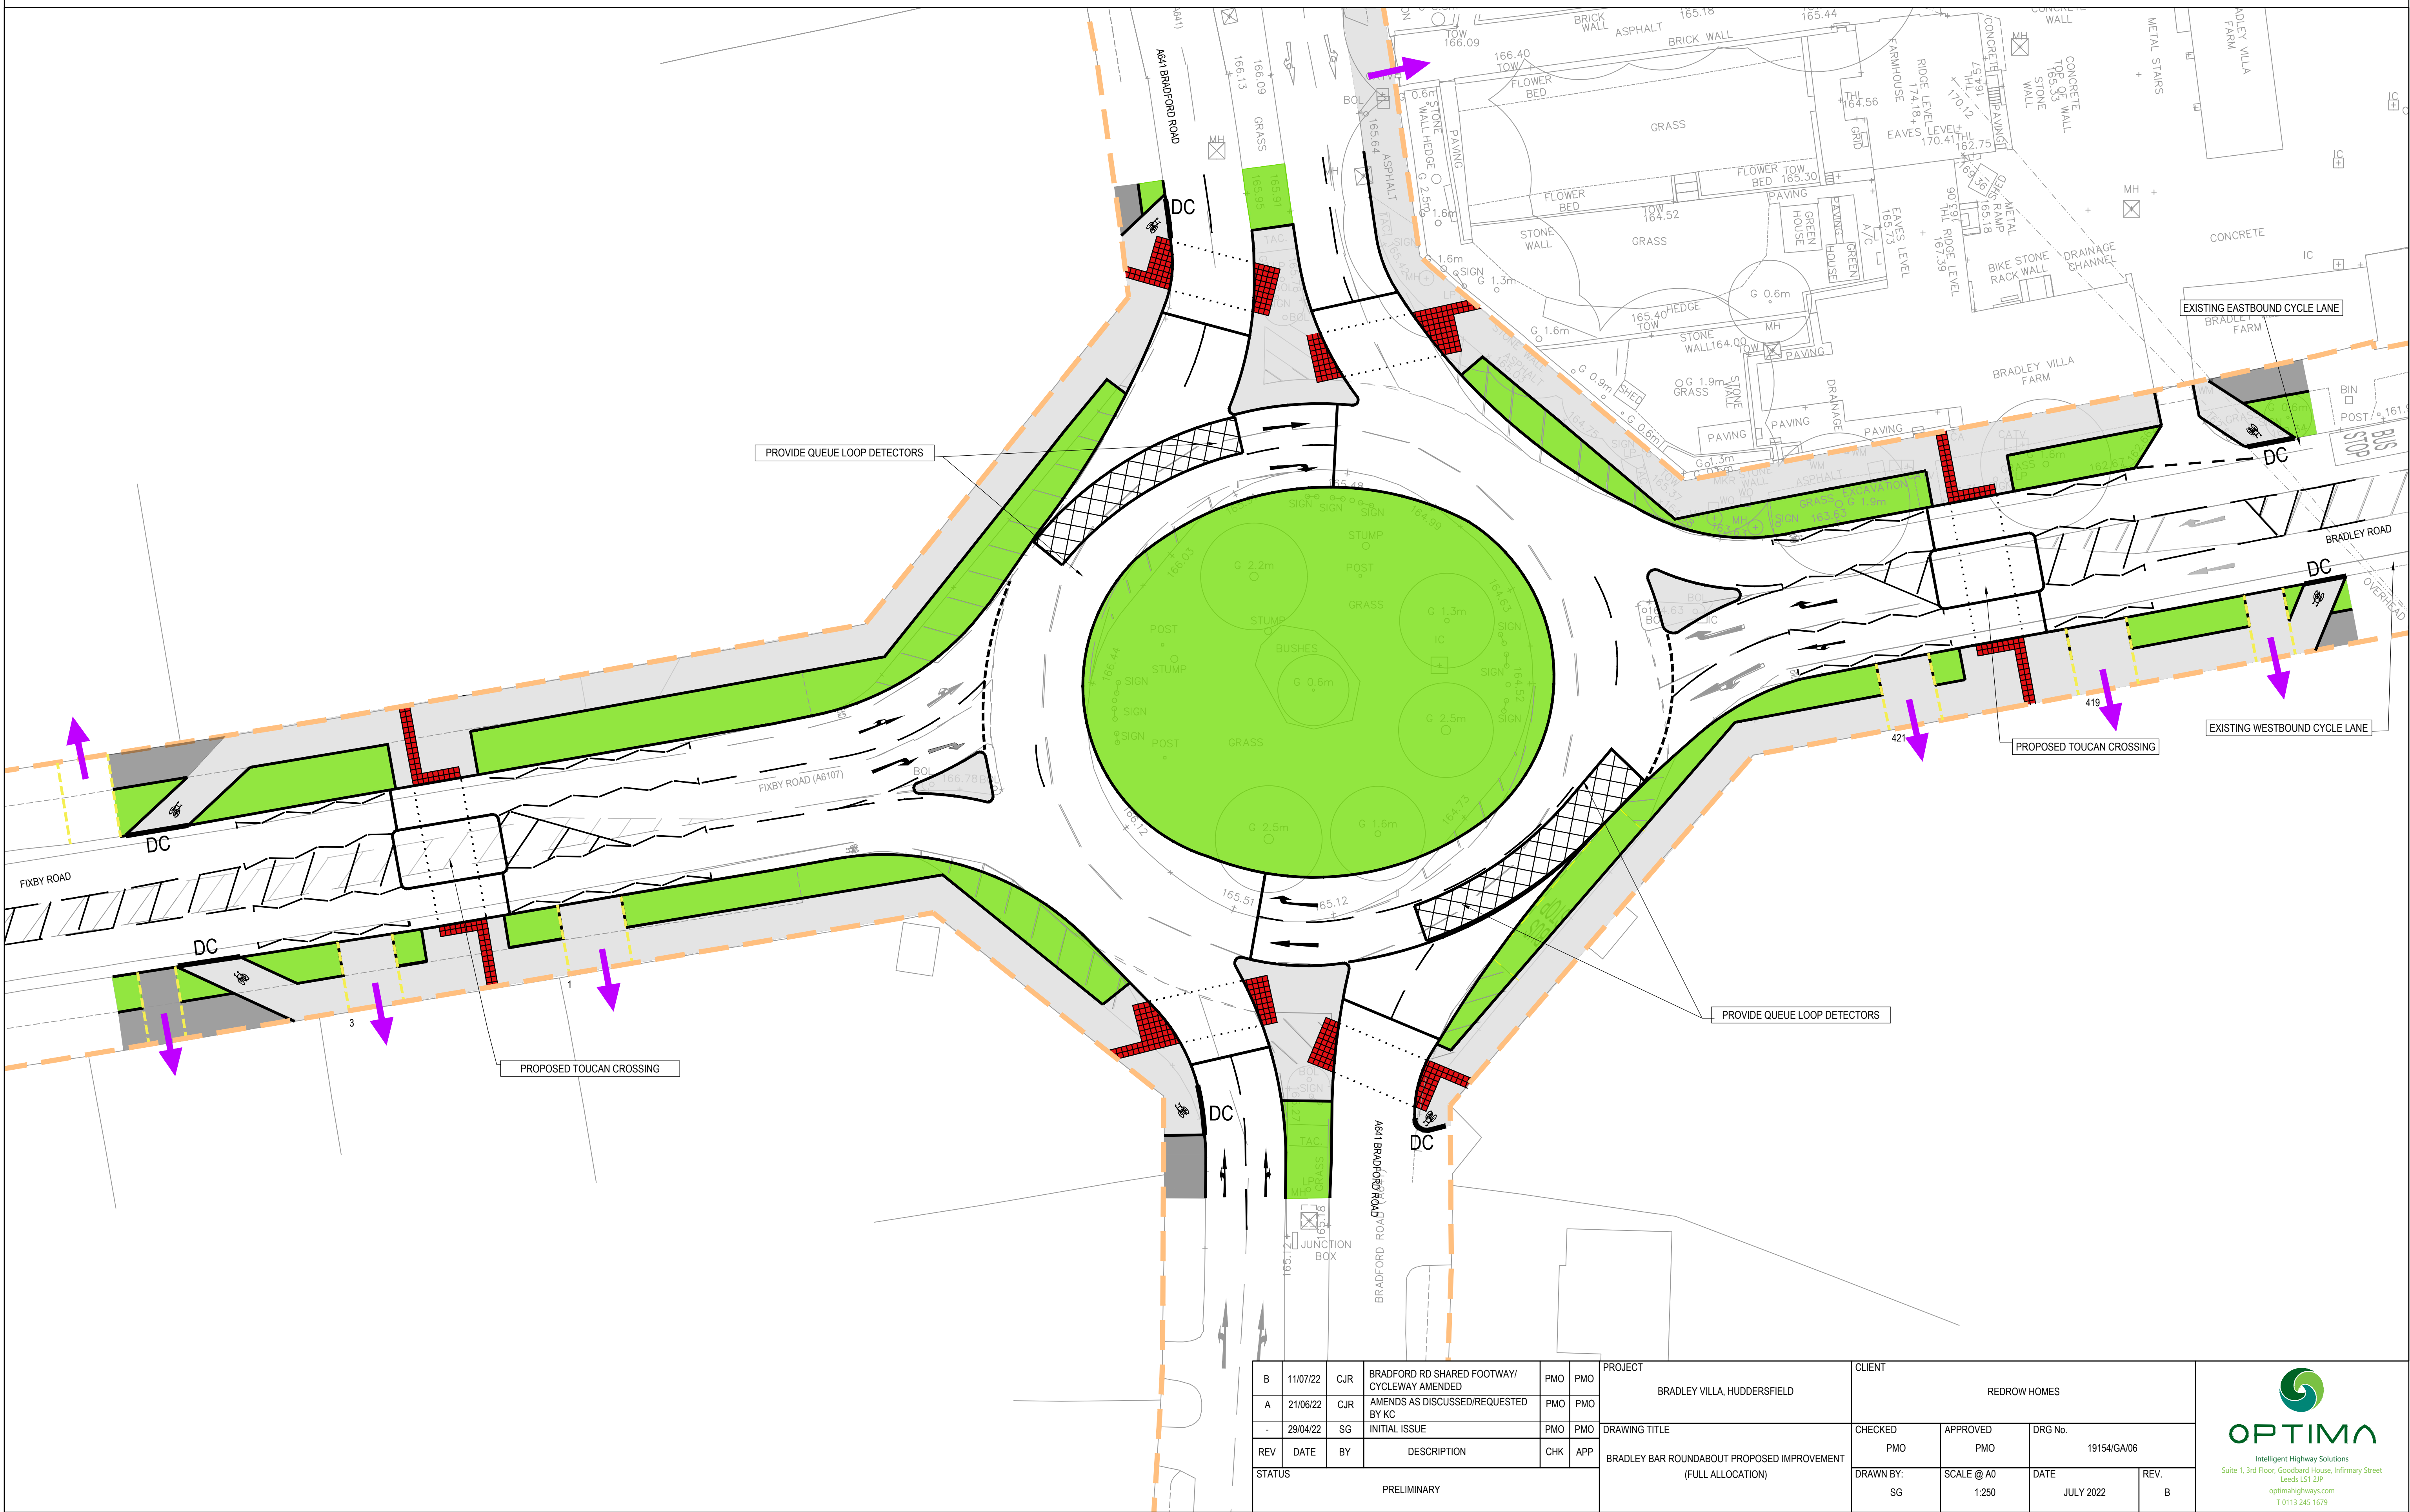

B		11/07/22	CJR	BRADFORD RD SHARED FOOTWAY/ CYCLEWAY AMENDED		PMO	PMO	PROJECT	BRADLEY VILLA, HUDDERSFIELD	CLIENT		REDROW HOMES			
A		21/06/22	CJR	AMENDS AS DISCUSSED/REQUESTED BY KIC		PMO	PMO			CHECKED	APPROVED			DRG No.	
		-	28/04/22	SG	INITIAL ISSUE	PMO	PMO	DRAWING TITLE		DRAWN BY:	SCALE @ A0	DATE		REV.	
REV		DATE	BY	DESCRIPTION		CHK	APP	BRADLEY BAR ROUNDABOUT PROPOSED IMPROVEMENT (FULL ALLOCATION)		SG	1:250	JULY 2022		B	
STATUS				PRELIMINARY											