


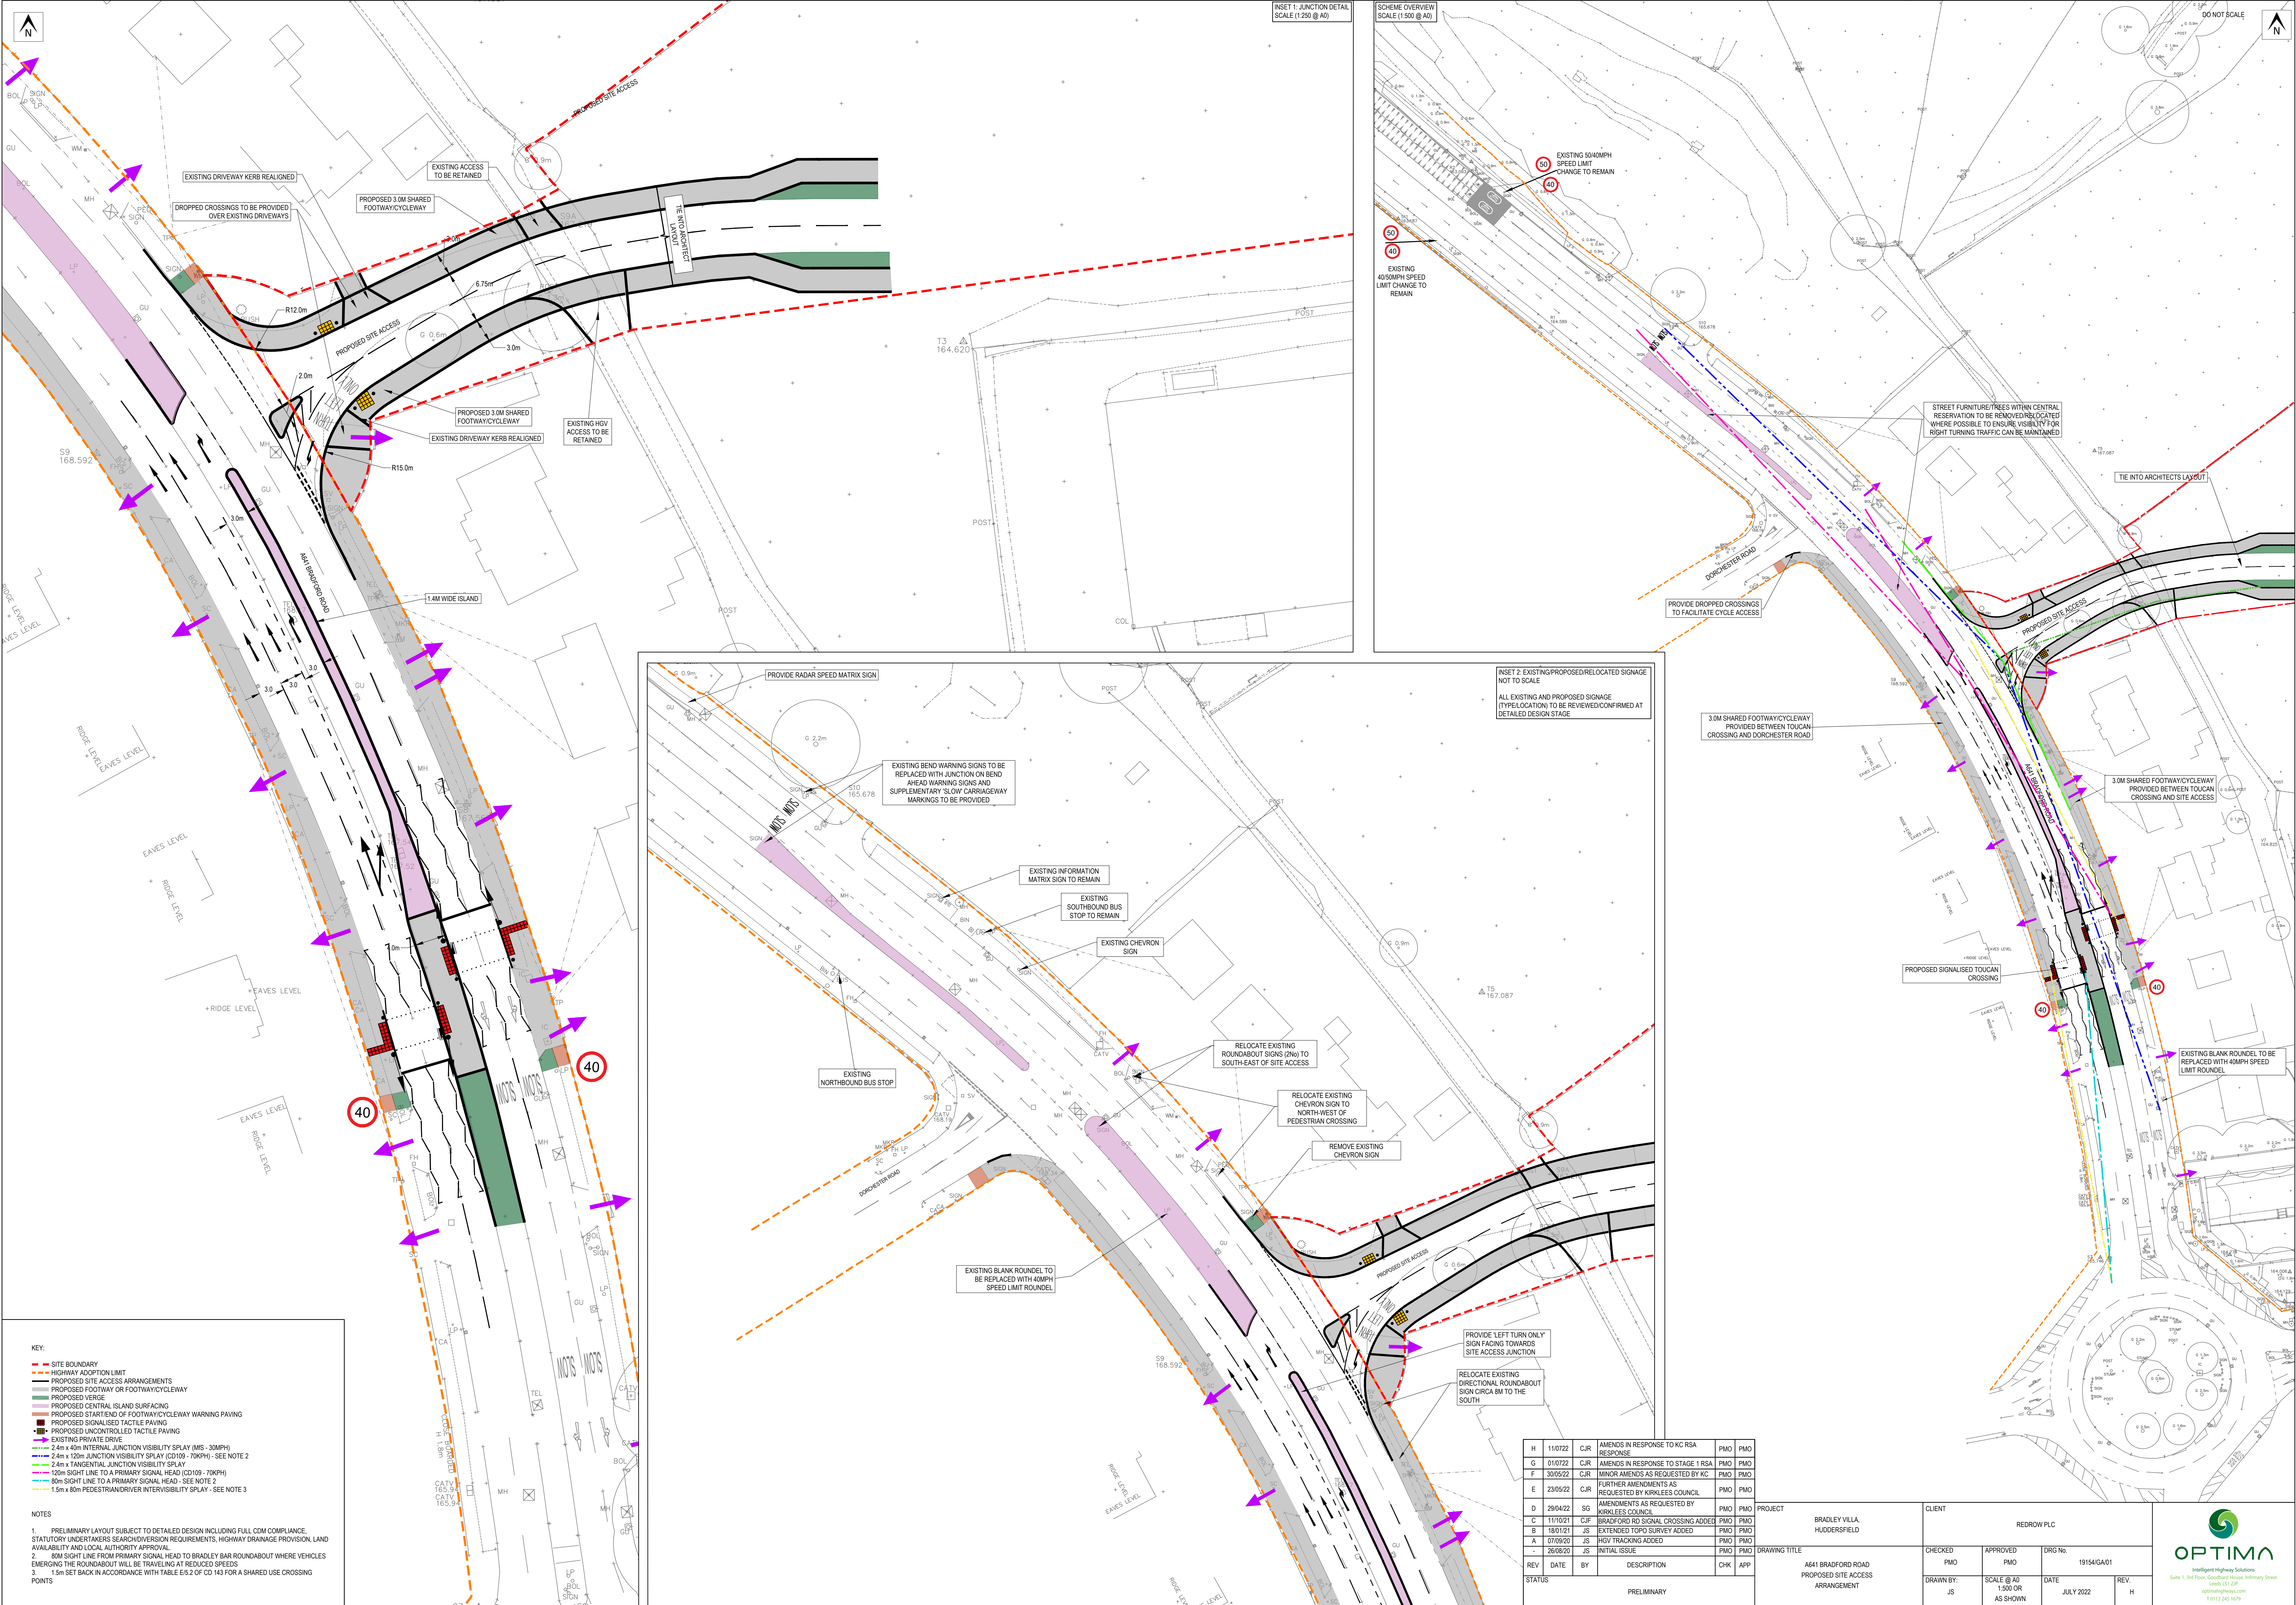

- KEY:
- SITE BOUNDARY
 - HIGHWAY ADOPTION LIMIT
 - PROPOSED SITE ACCESS ARRANGEMENTS
 - PROPOSED FOOTWAY OR FOOTWAY/CYCLEWAY
 - PROPOSED VERGE
 - PROPOSED CENTRAL ISLAND SURFACING
 - PROPOSED START/END OF FOOTWAY/CYCLEWAY WARNING PAVING
 - PROPOSED SIGNALISED TACTILE PAVING
 - PROPOSED UNCONTROLLED TACTILE PAVING
 - EXISTING PRIVATE DRIVE
 - 2.4m x 40m INTERNAL JUNCTION VISIBILITY SPLAY (MS - 30MPH)
 - 2.4m x 10m JUNCTION VISIBILITY SPLAY (CD109 - 70KPH) - SEE NOTE 2
 - 2.4m x 10m TANGENTIAL JUNCTION VISIBILITY SPLAY
 - 120m SIGHT LINE TO A PRIMARY SIGNAL HEAD (CD109 - 70KPH)
 - 80m SIGHT LINE TO A PRIMARY SIGNAL HEAD - SEE NOTE 2
 - 1.5m x 80m PEDESTRIAN/DRIVER INTERVISIBILITY SPLAY - SEE NOTE 3

- NOTES
- PRELIMINARY LAYOUT SUBJECT TO DETAILED DESIGN INCLUDING FULL CDM COMPLIANCE, STATUTORY UNDERTAKERS SEARCH/VERSION REQUIREMENTS, HIGHWAY DRAINAGE PROVISION, LAND AVAILABILITY AND LOCAL AUTHORITY APPROVAL.
 - 80M SIGHT LINE FROM PRIMARY SIGNAL HEAD TO BRADLEY BAR ROUNDABOUT WHERE VEHICLES EMERGING THE ROUNDABOUT WILL BE TRAVELLING AT REDUCED SPEEDS
 - 1.5m SET BACK IN ACCORDANCE WITH TABLE E19.2 OF CD 143 FOR A SHARED USE CROSSING POINTS

H	11/07/22	CJR	AMENDS IN RESPONSE TO KC RSA RESPONSE	PMO	PMO
G	01/07/22	CJR	AMENDS IN RESPONSE TO STAGE 1 RSA	PMO	PMO
F	30/05/22	CJR	MINOR AMENDS AS REQUESTED BY KC	PMO	PMO
E	23/05/22	CJR	FURTHER AMENDMENTS AS REQUESTED BY KIRKLEES COUNCIL	PMO	PMO
D	29/04/22	SG	AMENDMENTS AS REQUESTED BY KIRKLEES COUNCIL	PMO	PMO
C	11/01/21	CJR	BRADFORD RD SIGNAL CROSSING ADDED	PMO	PMO
B	19/01/21	JS	EXTENDED TOPO SURVEY ADDED	PMO	PMO
A	07/09/20	JS	HOV TRACKING ADDED	PMO	PMO
-	26/08/20	JS	INITIAL ISSUE	PMO	PMO
REV	DATE	BY	DESCRIPTION	CHK	APP
STATUS					
PRELIMINARY					

PROJECT	BRADLEY VILLA, HUDDERSFIELD	CLIENT	REDROW PLC
DRAWING TITLE	A641 BRADFORD ROAD PROPOSED SITE ACCESS ARRANGEMENT	CHECKED	PMO
SCALE @ A0	1:500 OR AS SHOWN	APPROVED	PMO
DATE	JULY 2022	DRG No.	191540A001
REV.	H		