




FRONT ELEVATION.




L.H. SIDE ELEVATION.



REAR ELEVATION.

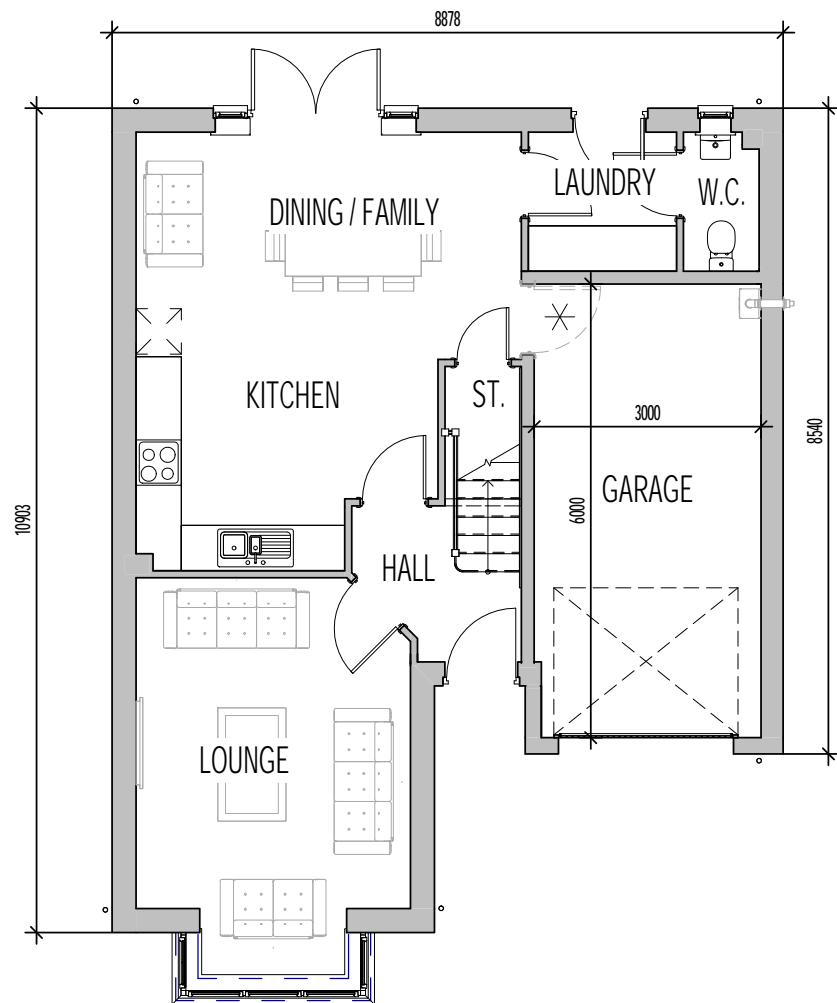

GROUND FLOOR PLAN

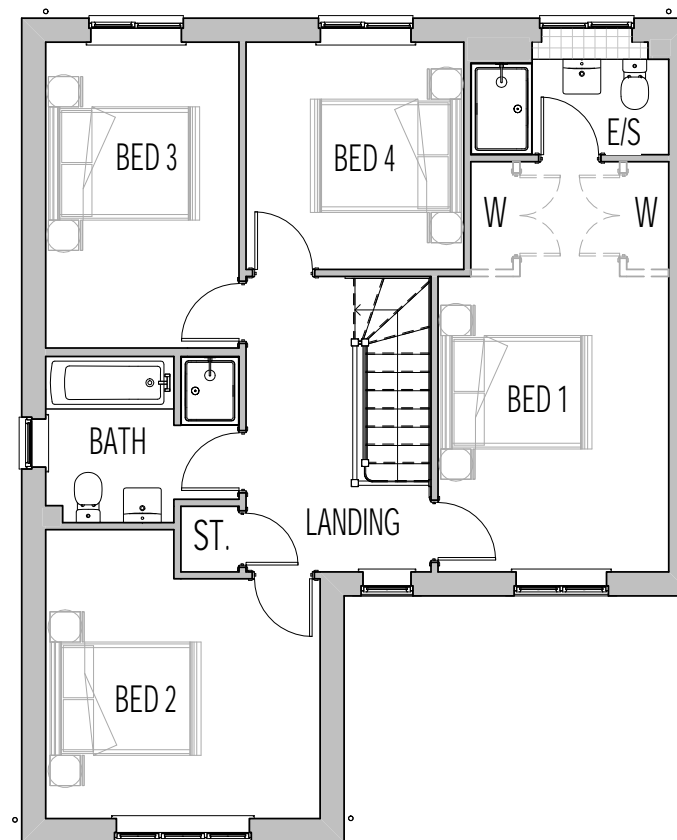

FIRST FLOOR PLAN



R.H. SIDE ELEVATION.

X INDICATES OPTIONAL INTERNAL DOOR, CONFIRM WITH REGIONAL TECHNICAL TEAM OVER SITE SPECIFIC VARIATIONS.