





FRONT ELEVATION.

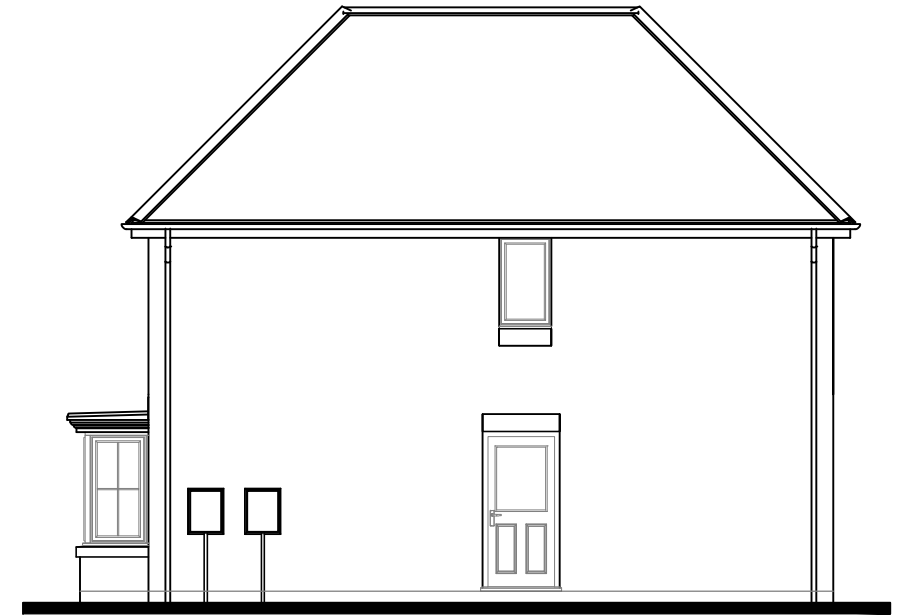


L.H. SIDE ELEVATION.



REAR ELEVATION.

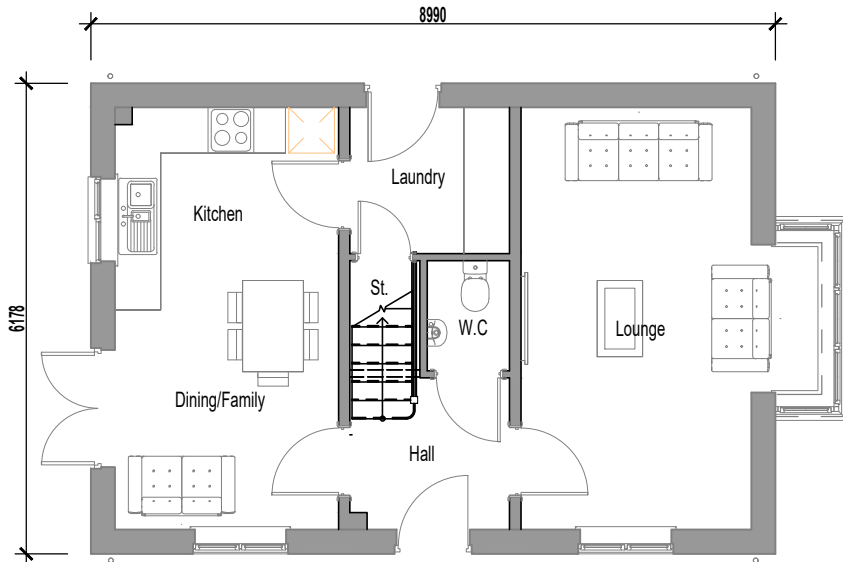

GROUND FLOOR PLAN

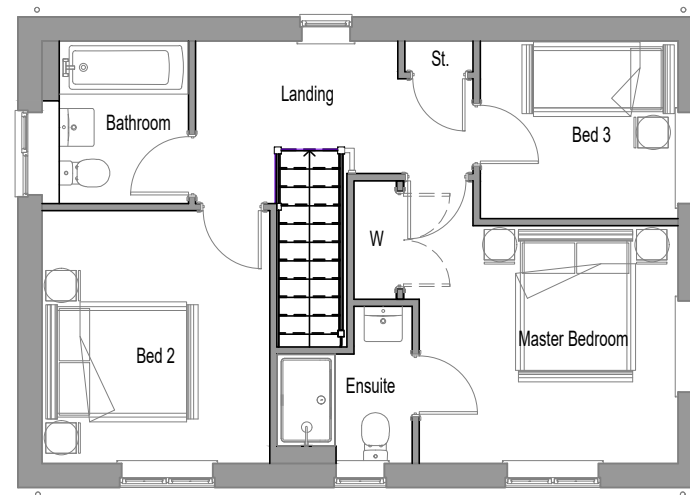

FIRST FLOOR PLAN



R.H. SIDE ELEVATION.

\* INDICATES OPTIONAL INTERNAL DOOR, CONFIRM WITH REGIONAL TECHNICAL TEAM OVER SITE SPECIFIC VARIATIONS.

309T - 3B / 5P / 1016 - EATON

Drawing No: 309T801S

mill

# erhomes

Scale @ 1 : 100  
Total Area: Working Drawing