





FRONT ELEVATION.

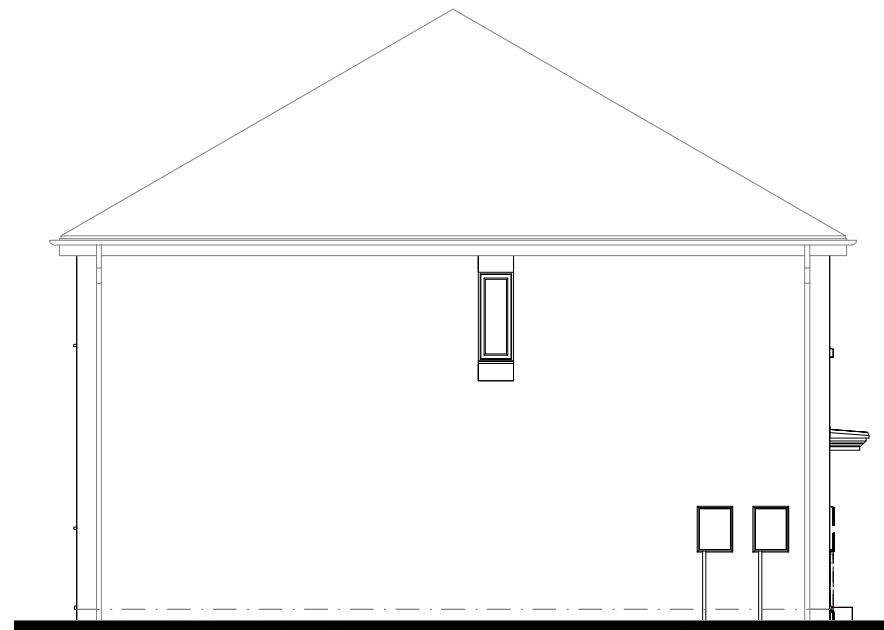


L.H. SIDE ELEVATION.




REAR ELEVATION.

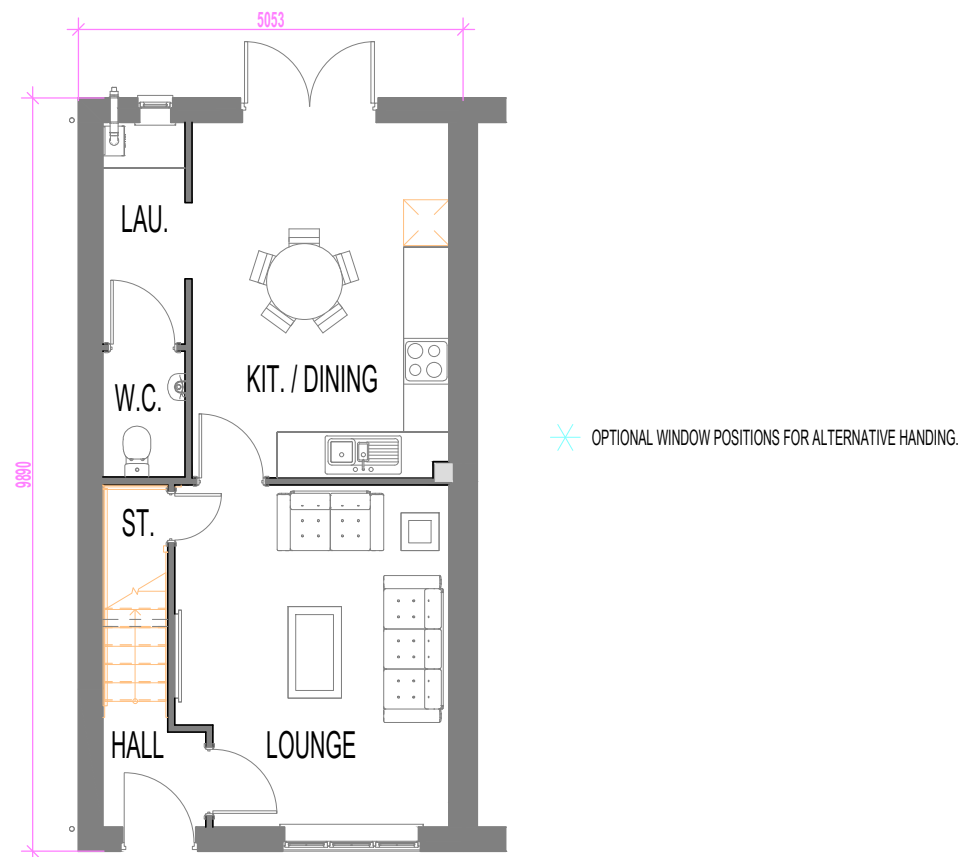

GROUND FLOOR PLAN

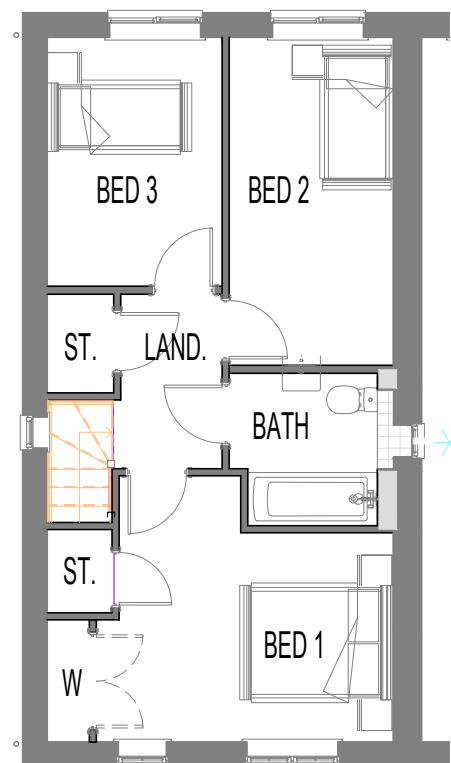

FIRST FLOOR PLAN

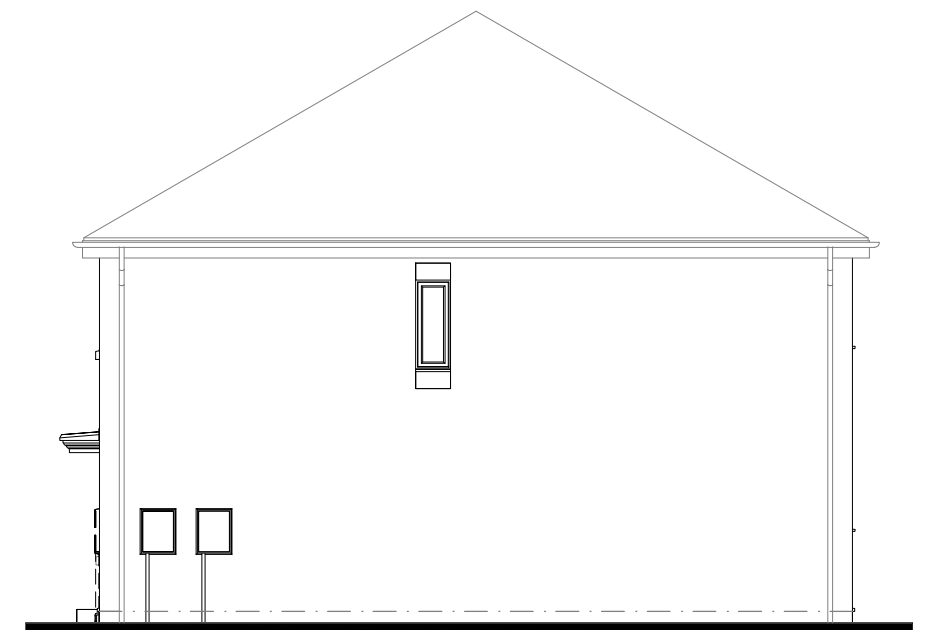

R.H. SIDE ELEVATION.