


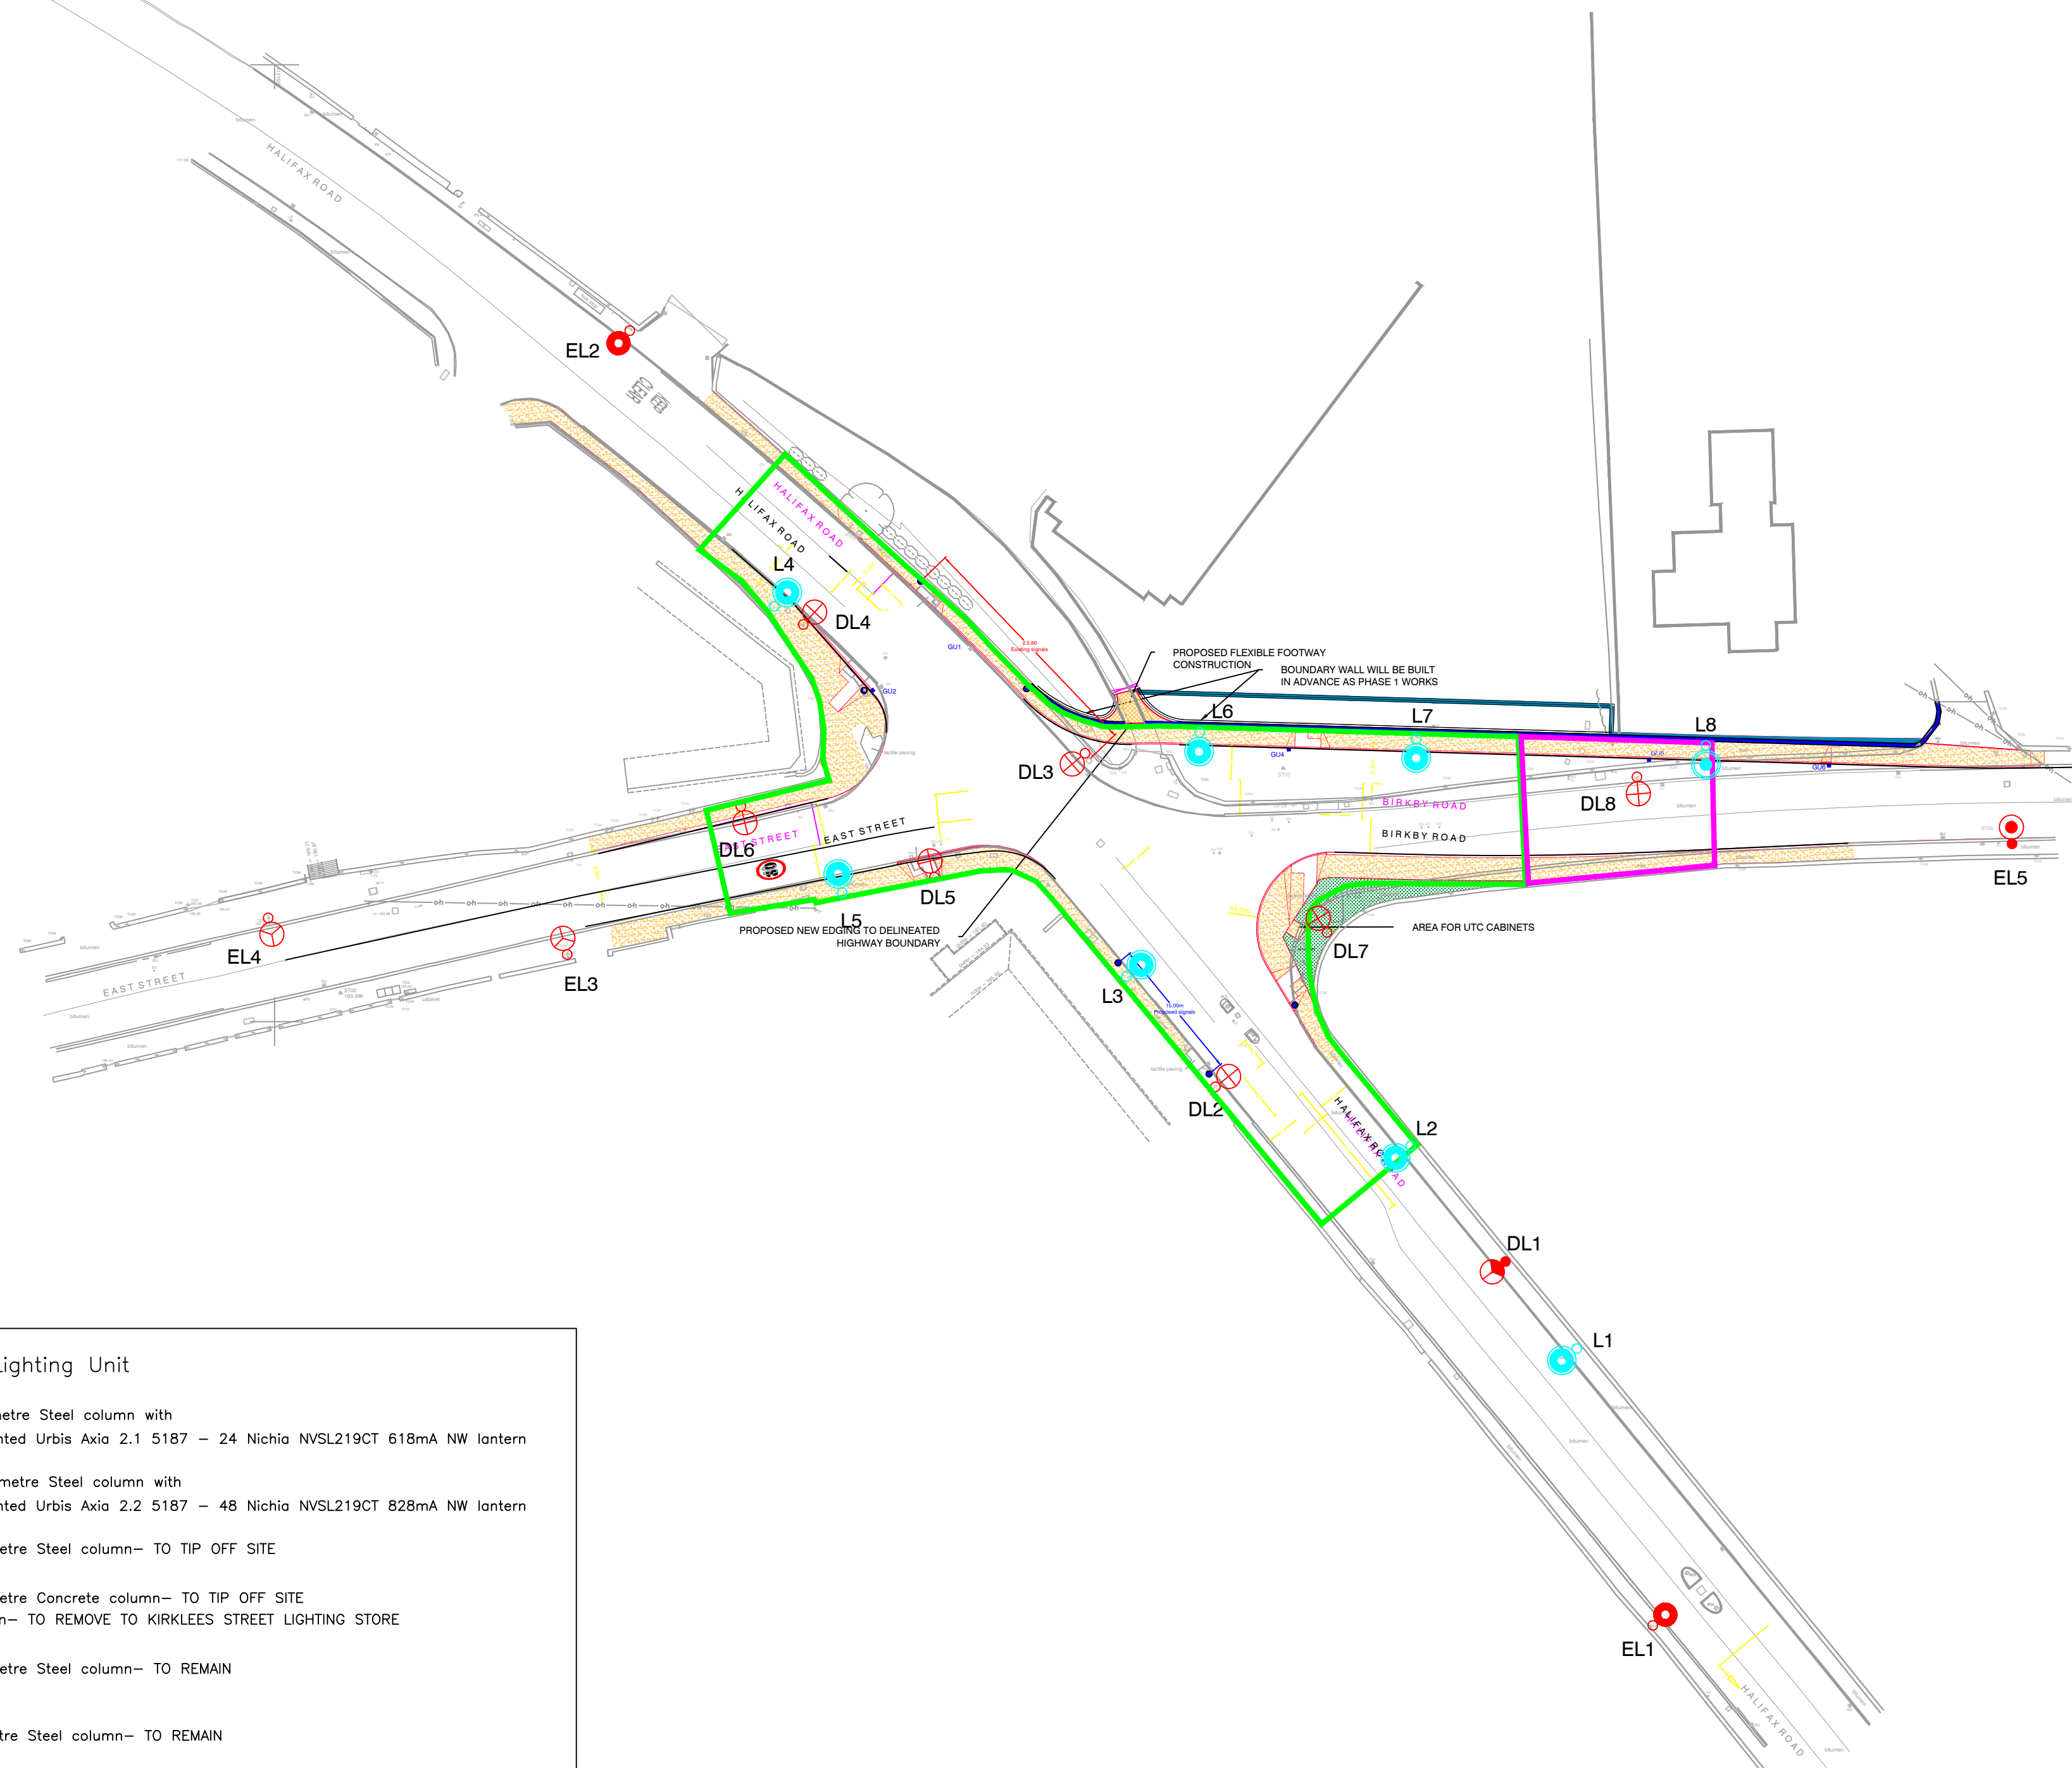

| Quantity | Symbol | Type of Lighting Unit                                                                                         |
|----------|--------|---|
| 1        |        | Proposed 8 metre Steel column with Spigot Mounted Urbis Axia 2.1 5187 - 24 Nichia NVSL219CT 618mA NW lantern  |
| 7        |        | Proposed 10 metre Steel column with Spigot Mounted Urbis Axia 2.2 5187 - 48 Nichia NVSL219CT 828mA NW lantern |
| 7        |        | Existing 10 metre Steel column- TO TIP OFF SITE                                                               |
| 1        |        | Existing 10 metre Concrete column- TO TIP OFF SITE                                                            |
|          |        | Existing lantern- TO REMOVE TO KIRKLEES STREET LIGHTING STORE                                                 |
| 2        |        | Existing 10 metre Steel column- TO REMAIN                                                                     |
| 2        |        | Existing 8 metre Steel column- TO REMAIN                                                                      |
| 1        |        | Existing 8 metre Concrete column- TO REMAIN                                                                   |

NOTES

1. Return CCTV camera from DL3 to Kirklees Council.

|   |
|---|
| Grid 1 - Design Class C3<br>Results - Horizontal Illuminance (lux)<br>Eav= 16.54<br>Emin= 6.83<br>Emax= 28.91<br>Emin/Emax= 0.24<br>Emin/Eav= 0.41 |
| Grid 2 - Design Class P2<br>Results - Horizontal Illuminance (lux)<br>Eav= 10.59<br>Emin= 5.88<br>Emax= 14.32<br>Emin/Emax= 0.41<br>Emin/Eav= 0.55 |

PLANNING  
ISSUE

|                                                                                |                         |                         |
|--------------------------------------------------------------------------------|-------------------------|-------------------------|
| A                                                                              | 10/23                   | UPDATE PLANNING DRAWING |
| REF.                                                                           | DATE                    | REVISIONS               |
|                                                                                |                         |                         |
| Directorate of Place<br>Civic Centre 3, Market Street<br>Huddersfield, HD1 2TG |                         |                         |
| SECTION<br>STREET LIGHTING                                                     |                         |                         |
| DRAWN<br>JCR/PF                                                                | CHECKED                 |                         |
| SCALE<br>1:500 @ A1                                                            | PROJECT NO.<br>25/12448 | DATE<br>20.07.18        |
| PROJECT<br>HALIFAX ROAD CORRIDOR<br>CAVALRY ARMS                               |                         |                         |
| TITLE<br>STREET LIGHTING<br>PROPOSALS                                          |                         |                         |
| DRAWING No.<br>TF5/Area B/P/SL-1                                               |                         |                         |
| CAD No.                                                                        |                         |                         |