


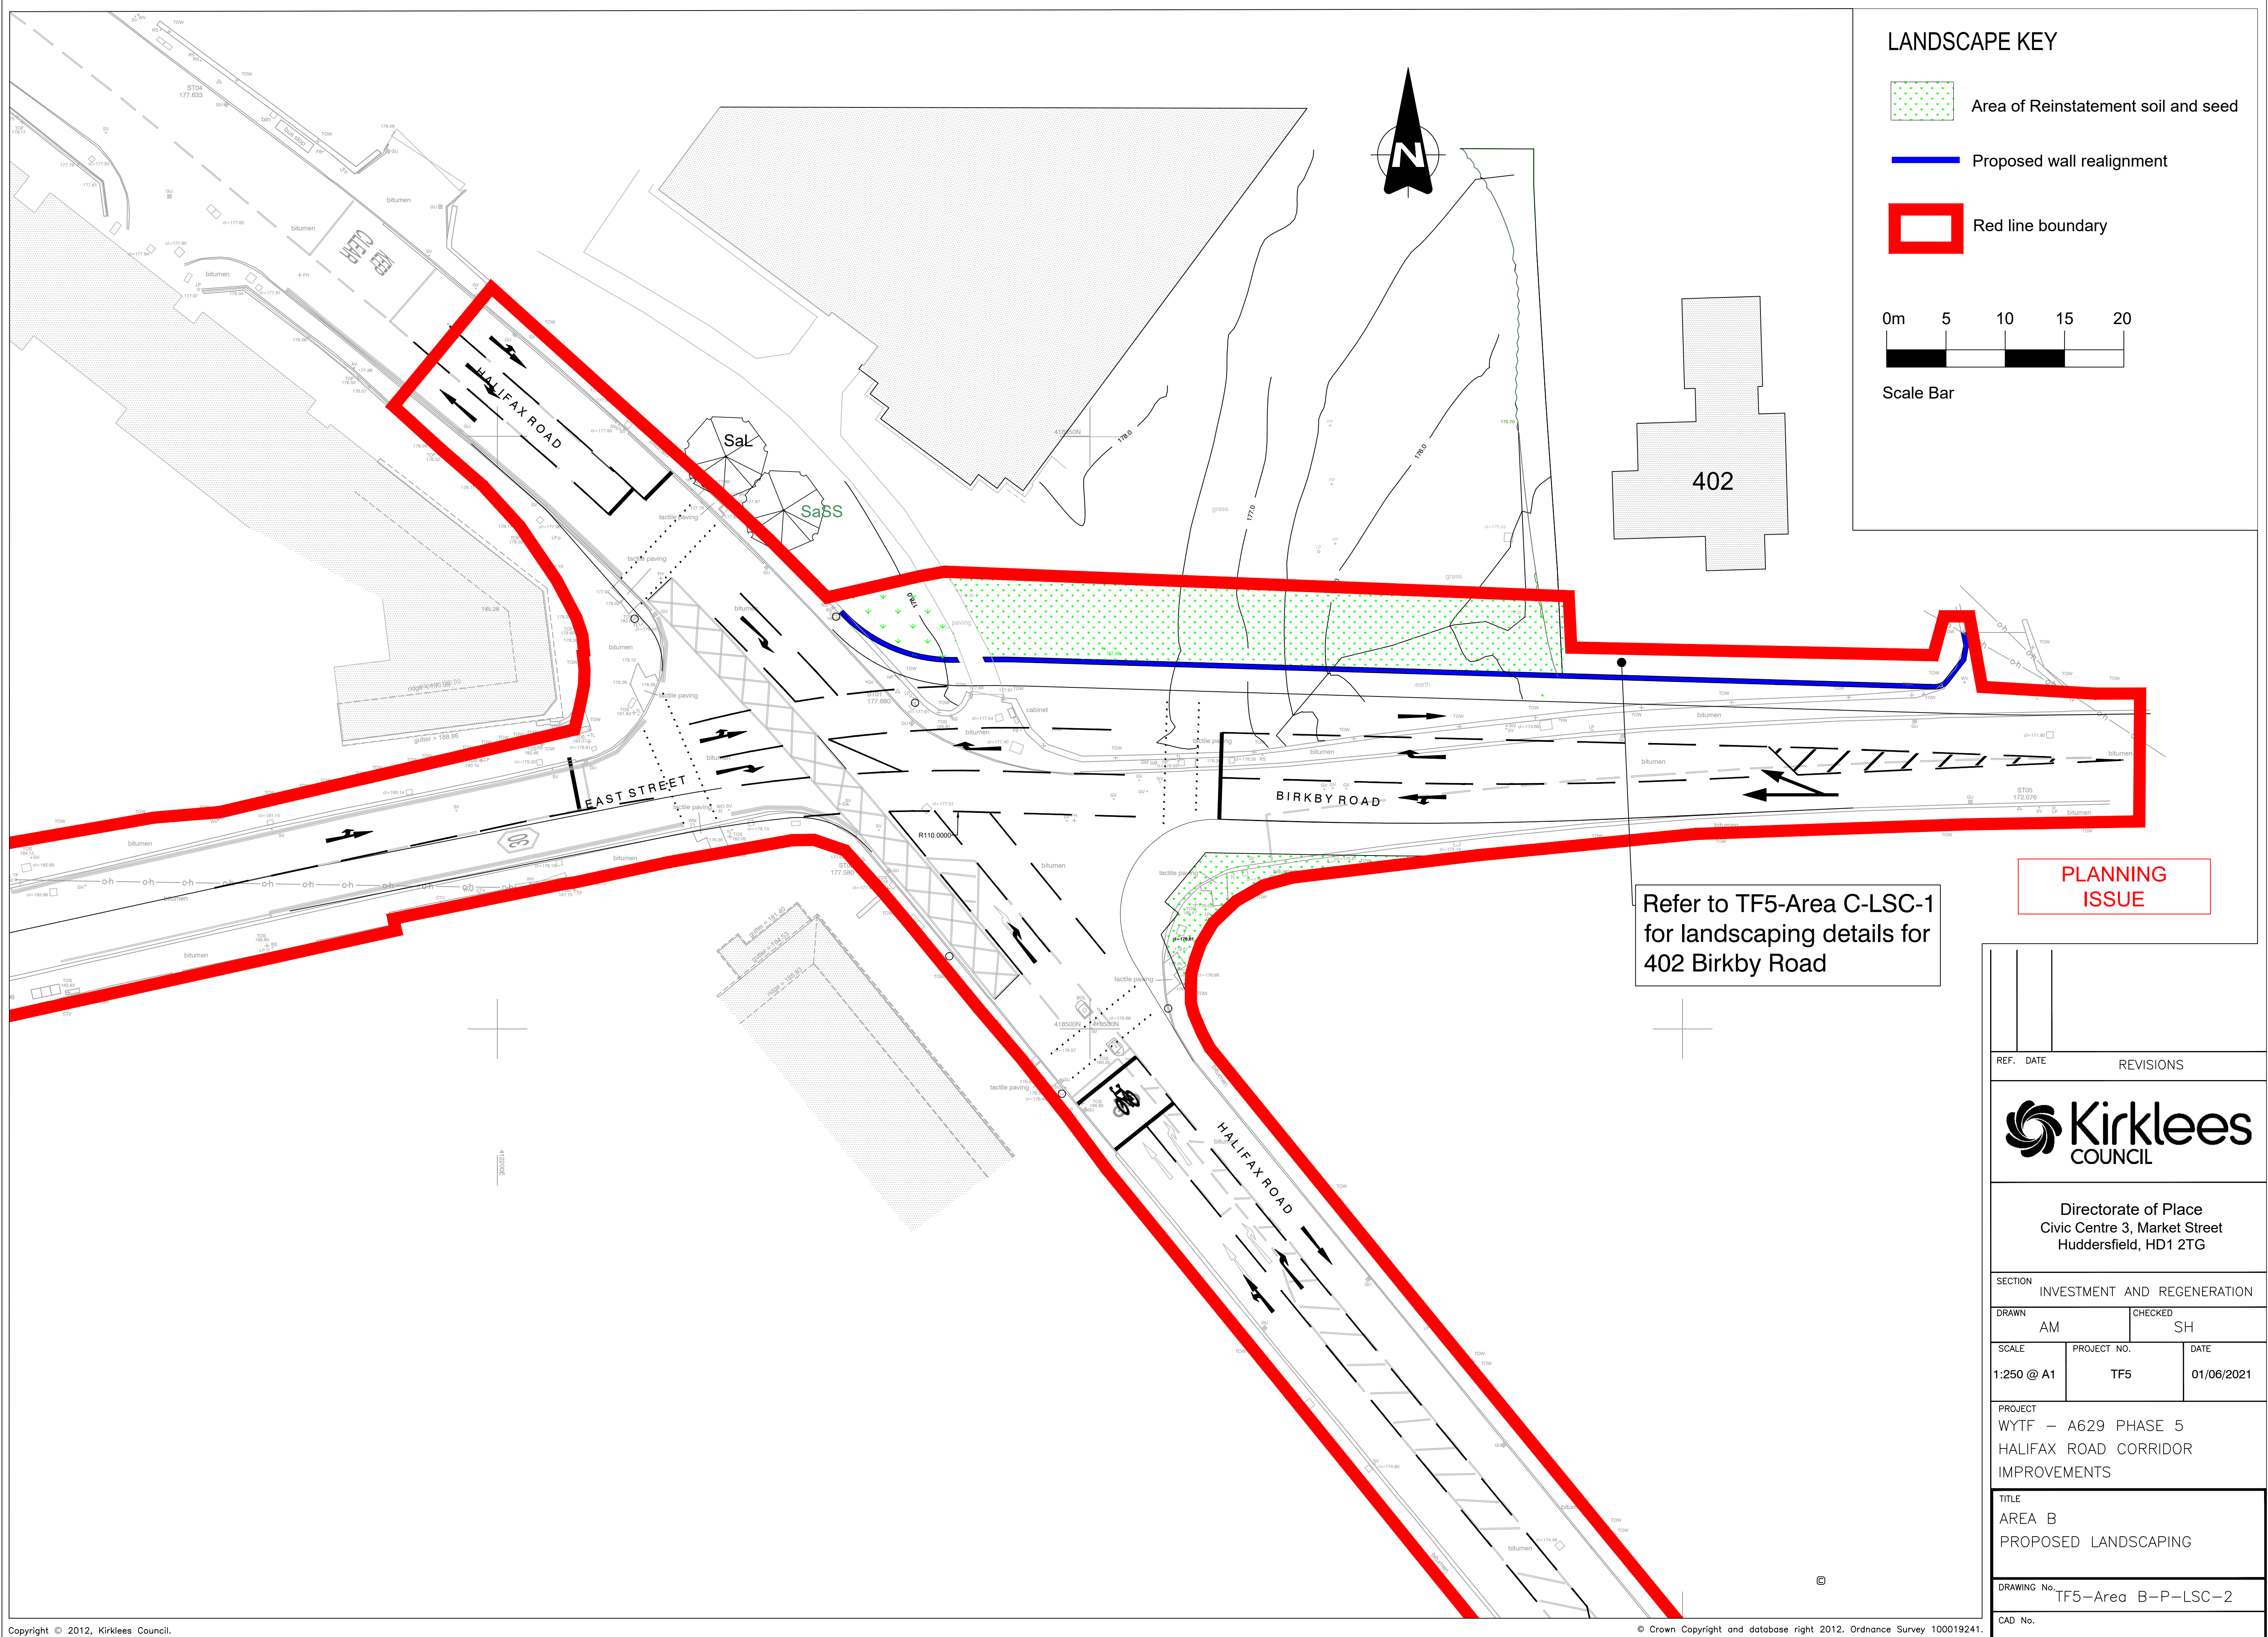

LANDSCAPE KEY

- Area of Reinstatement soil and seed
- Proposed wall realignment
- Red line boundary

0m 5 10 15 20
Scale Bar

Refer to TF5-Area C-LSC-1
for landscaping details for
402 Birkby Road

**PLANNING
ISSUE**

REF. DATE		REVISIONS
Kirklees COUNCIL		
Directorate of Place Civic Centre 3, Market Street Huddersfield, HD1 2TG		
SECTION INVESTMENT AND REGENERATION		
DRAWN AM		CHECKED SH
SCALE 1:250 @ A1	PROJECT NO. TF5	DATE 01/06/2021
PROJECT WYTF – A629 PHASE 5 HALIFAX ROAD CORRIDOR IMPROVEMENTS		
TITLE AREA B PROPOSED LANDSCAPING		
DRAWING No. TF5–Area B–P–LSC–2		
CAD No.		