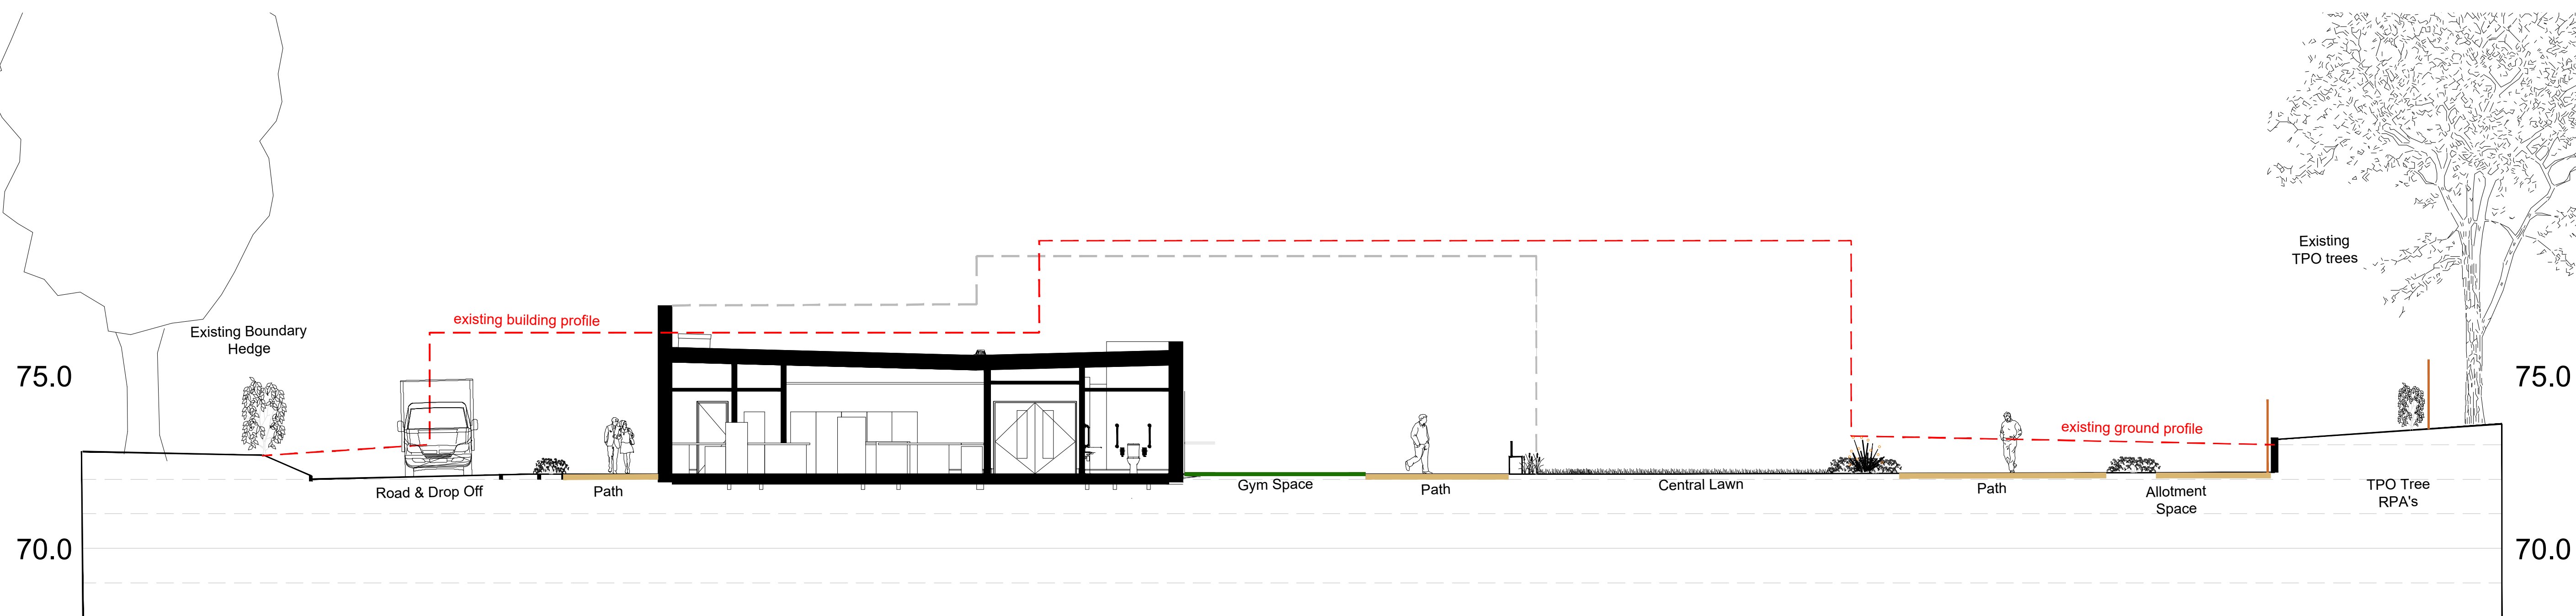
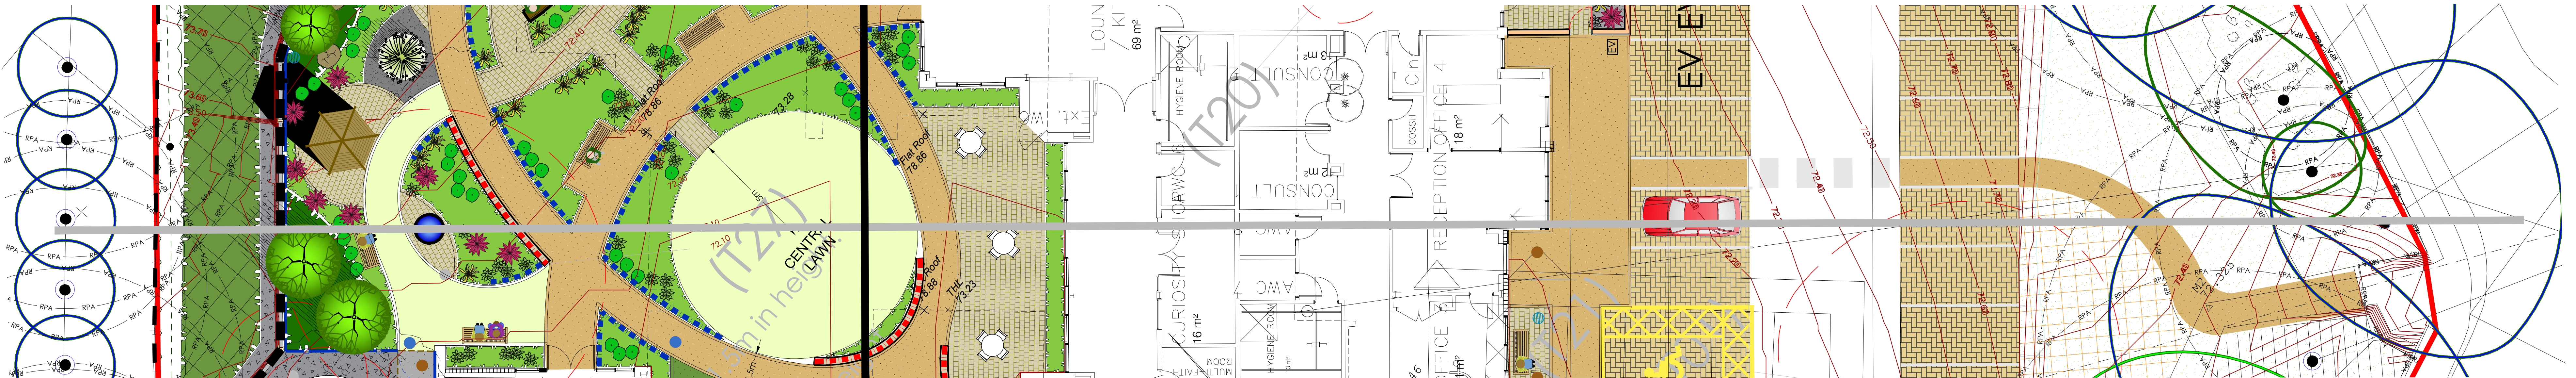
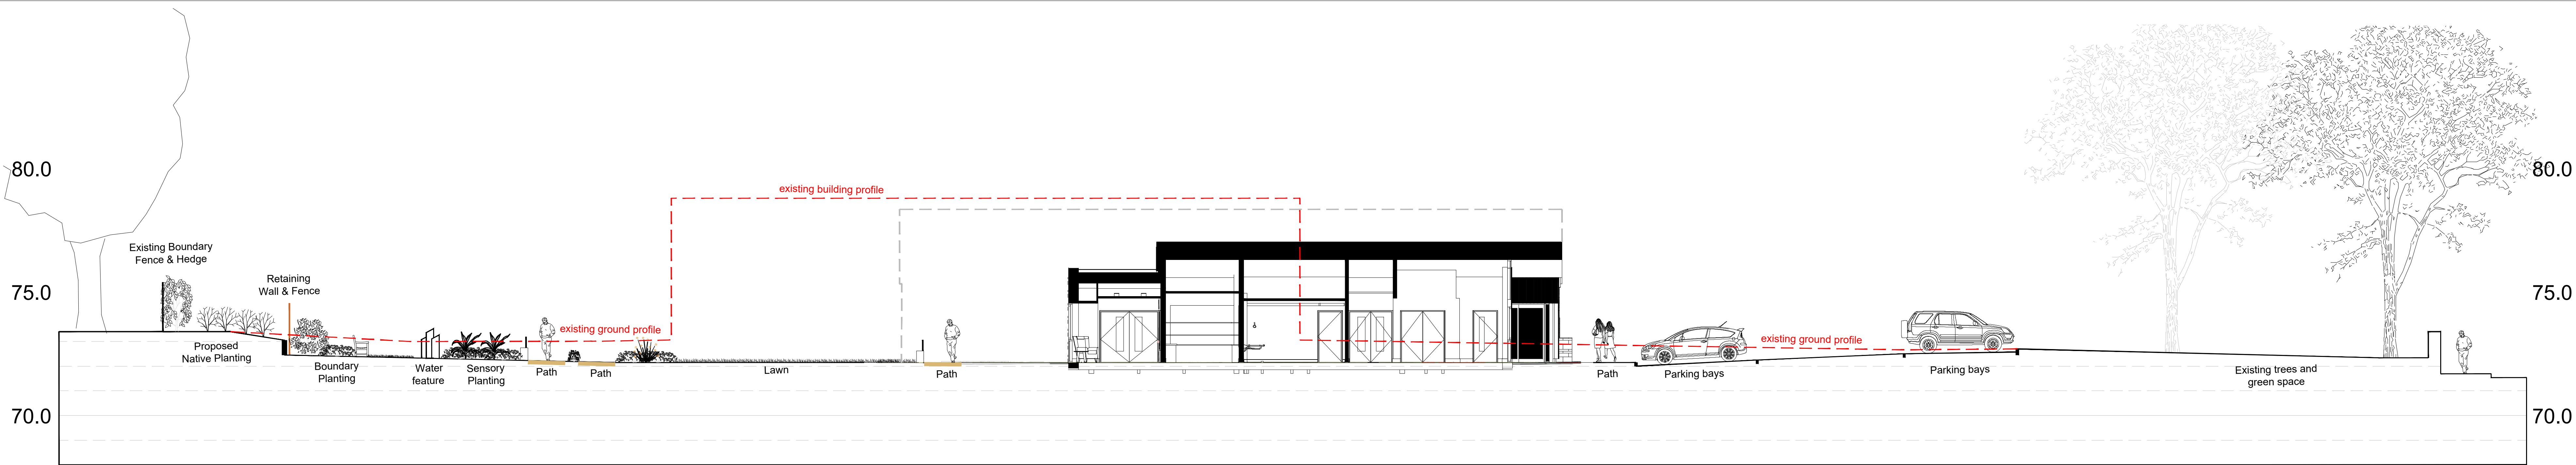


This drawing and the design it depicts are copyright and may not be copied or reproduced without written permission from Beal Landscape Design Ltd. No liability will be accepted for amendments made by others. This drawing is to be read in conjunction with the landscape specification and other relevant drawings.

Contains Ordnance Survey Data © Crown Copyright and Database Right 2021. © Crown Copyright. All rights reserved 100016739.

Refer any query to office of originator.

rev	date:	amendments:	alt:
(-)	(00/00/0000)	(.....)	(-)

client:
KIRKLEES

project:
KNOWL PARK HOUSE

title:
LANDSCAPE CROSS SECTIONS

status:
PLANNING

date: JUL 21	drawn: DR	number: 20-069-20
scale:BA0 1:100	checked: TGW	revision: (-)

Beal Landscape Design Ltd
132A The Westlands, Compton Road,
Wolverhampton, WV5 9QB

Landscape Institute
Registered Practice

T: 01902 424 950 / 01902 423 901
E: info@bealandscape.co.uk
W: www.bealandscape.co.uk