


Demolition Plan - Level 01

1 : 200

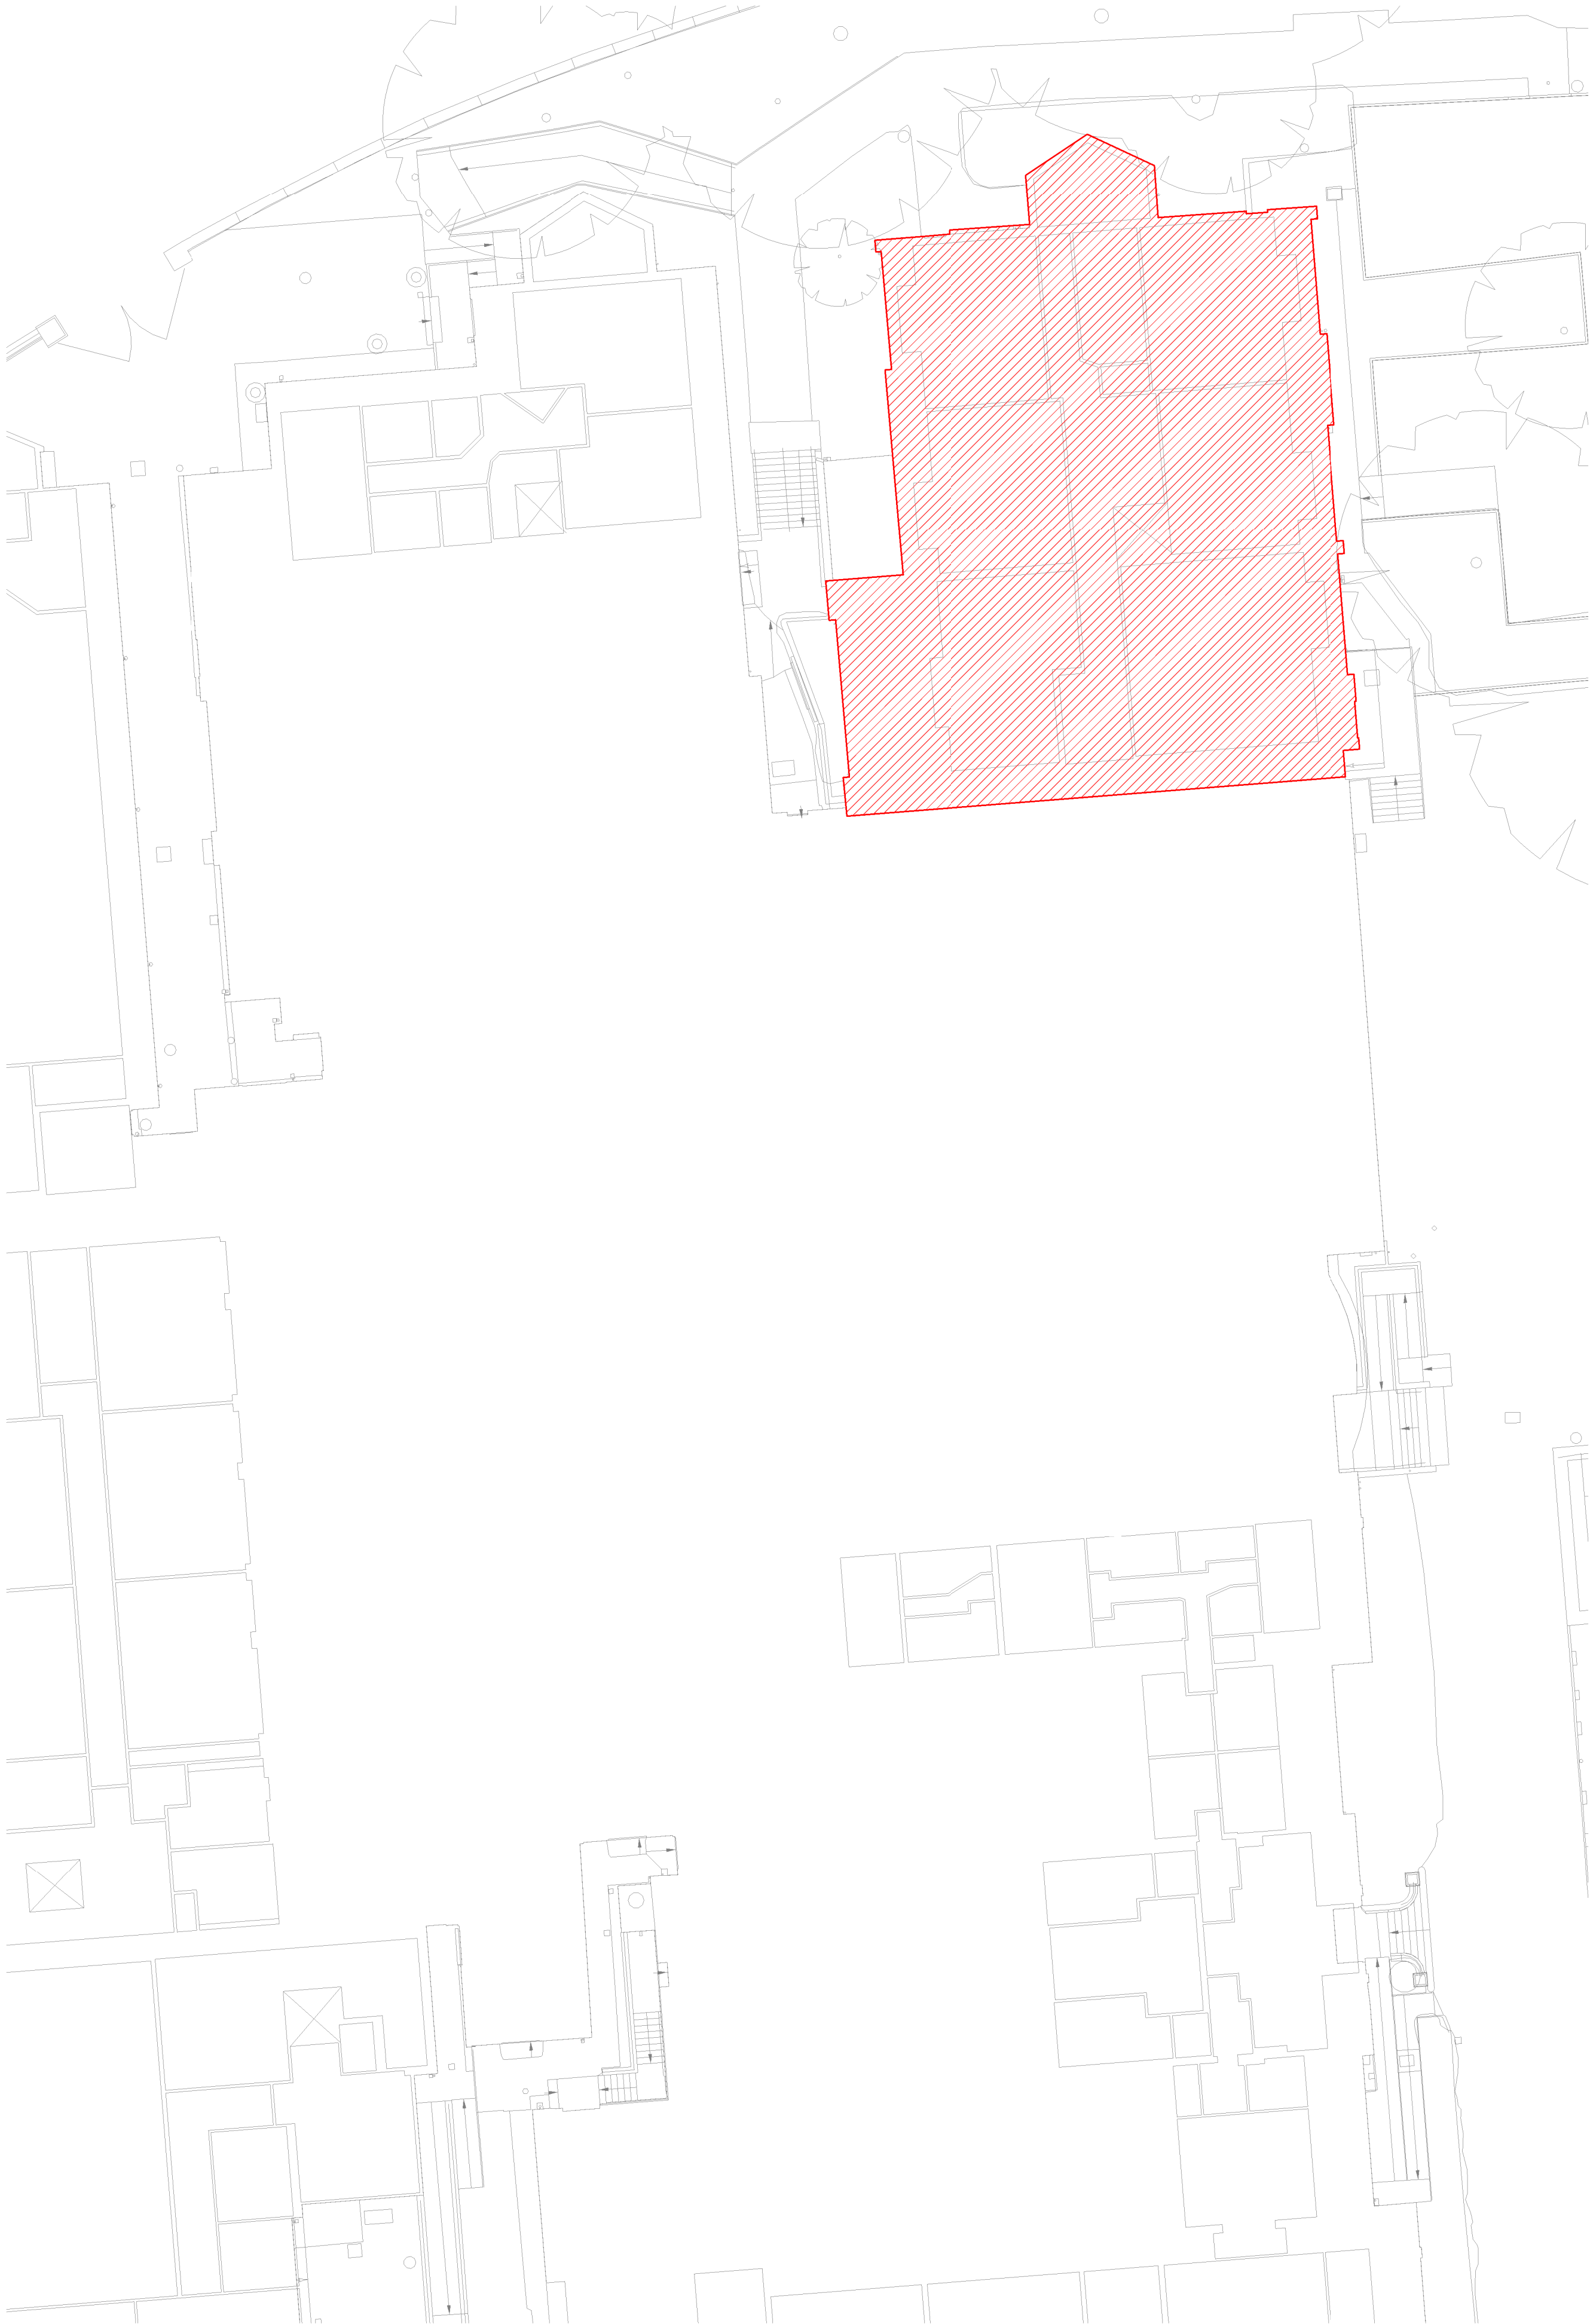

Demolition Plan - Level 02

1 : 200

The use of this data by the recipient acts as an agreement of the following statements.
Do not use this data if you do not agree with any of the following statements:-

All drawings are based upon site information supplied by third parties and as such their accuracy cannot be guaranteed. All features are approximate and subject to clarification by a detailed topographical survey, statutory service enquiries and confirmation of the legal boundaries.

The controlled version of this drawing should be viewed in DWG or PDF format not DWG or other formats. All prints of this drawing must be made in full colour.

Where this drawing has been based upon Ordnance Survey data, it has been reproduced under the terms of Ryder Licence No. 10000144. Reproduction of this drawing in whole or in part is prohibited without the prior permission of Ordnance Survey.


Do not scale the drawing. Use figured dimensions in all cases. Check all dimensions on site. Report any discrepancies in writing to Ryder before proceeding.

Scale Bar (m)

0 2 4 8 16

N

KEY :

 Area to be demolished

P1	Issued for Planning	RSEM	OSE	10/09/21
Rev.	Description	Drawn	Checked	Date

Amendment

Suitability
Work in Progress

Project
Galliford Try
Greenhead College
Huddersfield

Drawing
Demolition Plan - Sheet 02

Drawing No.	Originator	Zone	Level	Type	Role	Number
Project ID NE8659	- RYD -	00 -	ZZ -	DR -	A -	2901
Ryder Project No.	Scale at A1	Status	Revision			
10487-00	1 : 200	S0	P1			