


Legend

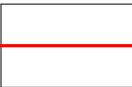

Site Boundary


Hardworks



Proposed Tarmacadam - Impermeable




Proposed Tarmacadam - Permeable

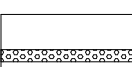

Tactile Paving



Paving Type 1 - Permeable

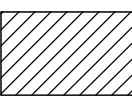

Existing Surfacing




Steps



Electric charging point

Softworks

 

Proposed Grass



Proposed all weather pitch (astroturf)



Proposed Ornamental Planting



Proposed Wildflower Planting



Proposed Woodland Planting



Proposed Climbing Planting



Proposed Tree




Existing Tree




Proposed Shrub


Walls and Fencing

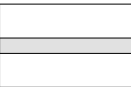


Existing walls to be retained

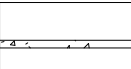


Proposed walls

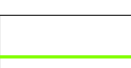


Existing fencing to be retained

 

Proposed 3.0m high weldmesh fencing

 

Proposed 2.4m high weldmesh fencing

 


Proposed 2.4m high timber fencing




Proposed 1.8m high weldmesh fencing



Proposed 1.8m high acoustic fencing

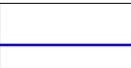


Proposed 1.8m timber fence

 


Proposed handrail to steps



Proposed balustrading

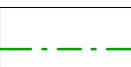

Double and single gates

 


Existing Structure



Existing Pavillion location


Site

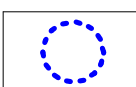


Proposed defibrillator location



Proposed staff/pupil cycle shelter  
5 no. cycle hoops (10 spaces)  
2.4m x 5m

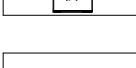

Proposed visitor cycle stands

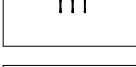


Flood lights to MUGA



Proposed Collapsible Bollard  
(For Emergency Access)

/ This drawing is not to be scaled. All dimensions to be checked on site.  
Discrepancies, ambiguities and / or omissions between this drawing and information given elsewhere must be reported immediately to head office for clarification before proceeding.

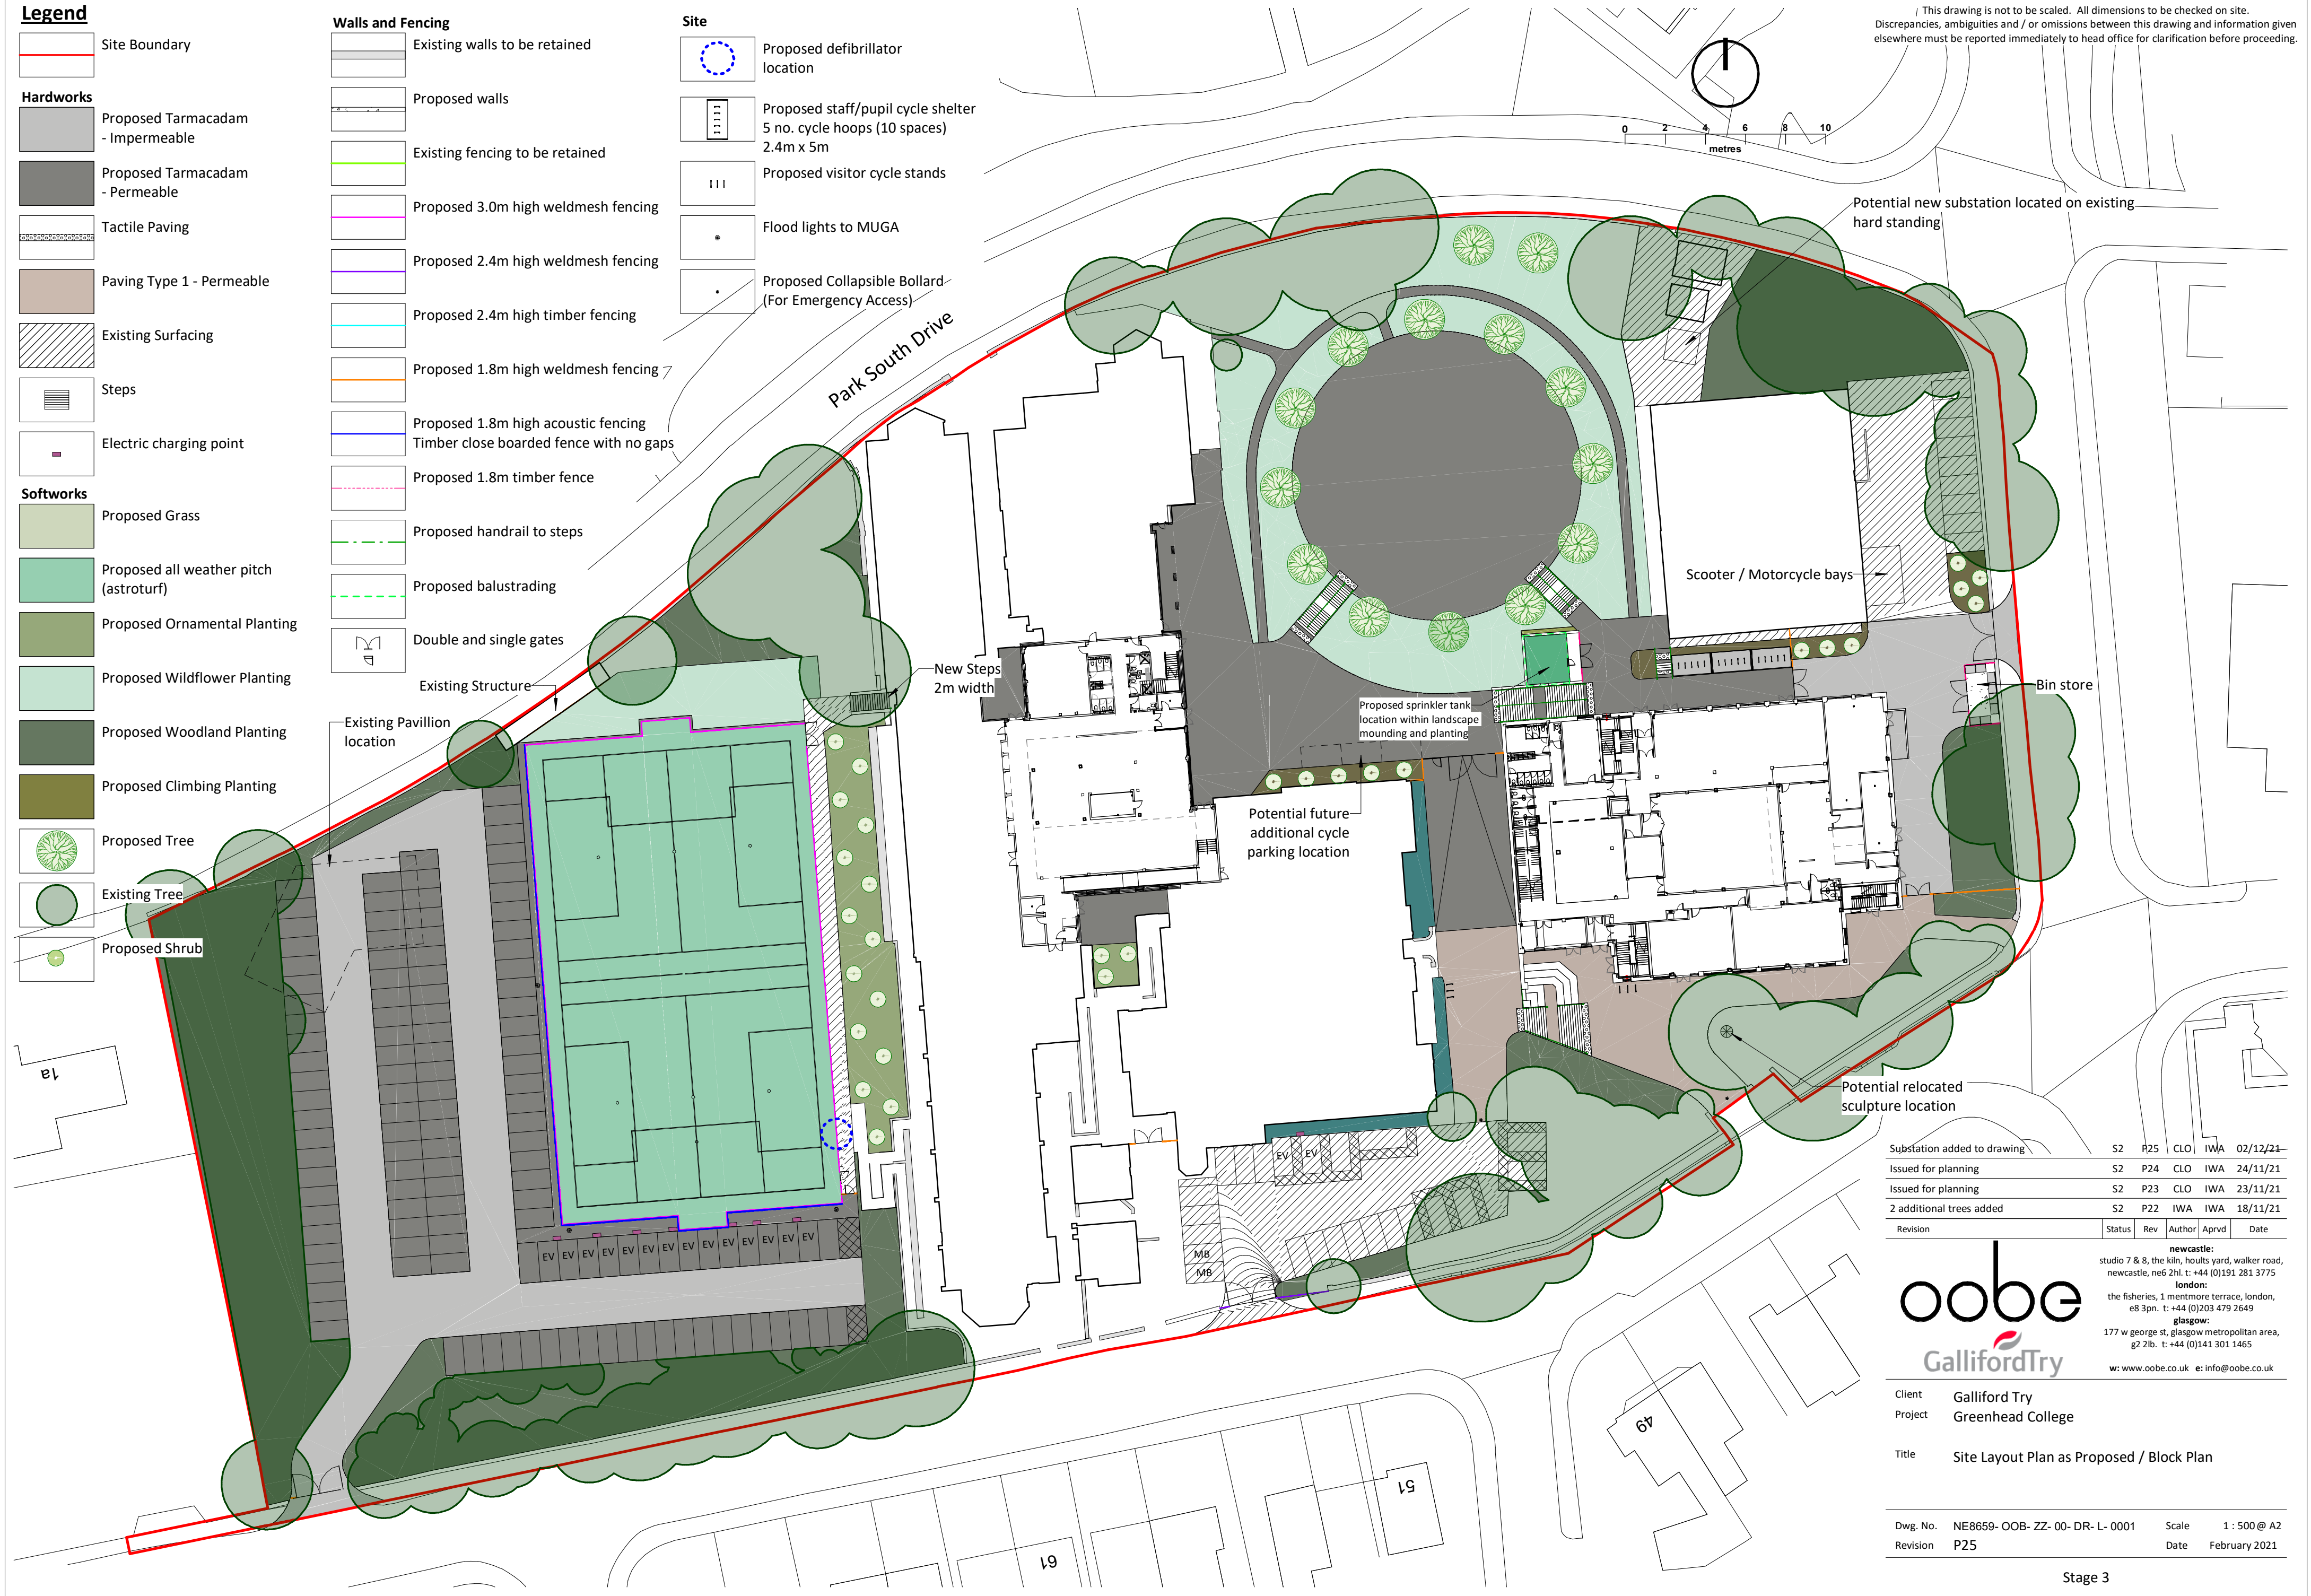

Substation added to drawing	S2	P25	CLO	IWA	02/12/21
Issued for planning	S2	P24	CLO	IWA	24/11/21
Issued for planning	S2	P23	CLO	IWA	23/11/21
2 additional trees added	S2	P22	IWA	IWA	18/11/21
Revision	Status	Rev	Author	Aprvd	Date

GallifordTry

**newcastle:**  
studio 7 & 8, the kiln, hoults yard, walker road,  
newcastle, ne6 2hl. t: +44 (0)191 281 3775

**london:**  
the fisheries, 1 mentmore terrace, london,  
e8 3pn. t: +44 (0)203 479 2649

**glasgow:**  
177 w george st, glasgow metropolitan area,  
g2 2lb. t: +44 (0)141 301 1465

w: www.oobe.co.uk e: info@oobe.co.uk

Client Galliford Try  
Project Greenhead College  
  
Title Site Layout Plan as Proposed / Block Plan

Dwg. No.	NE8659- OOB- ZZ- 00- DR- L- 0001	Scale	1 : 500 @ A2
Revision	P25	Date	February 2021