



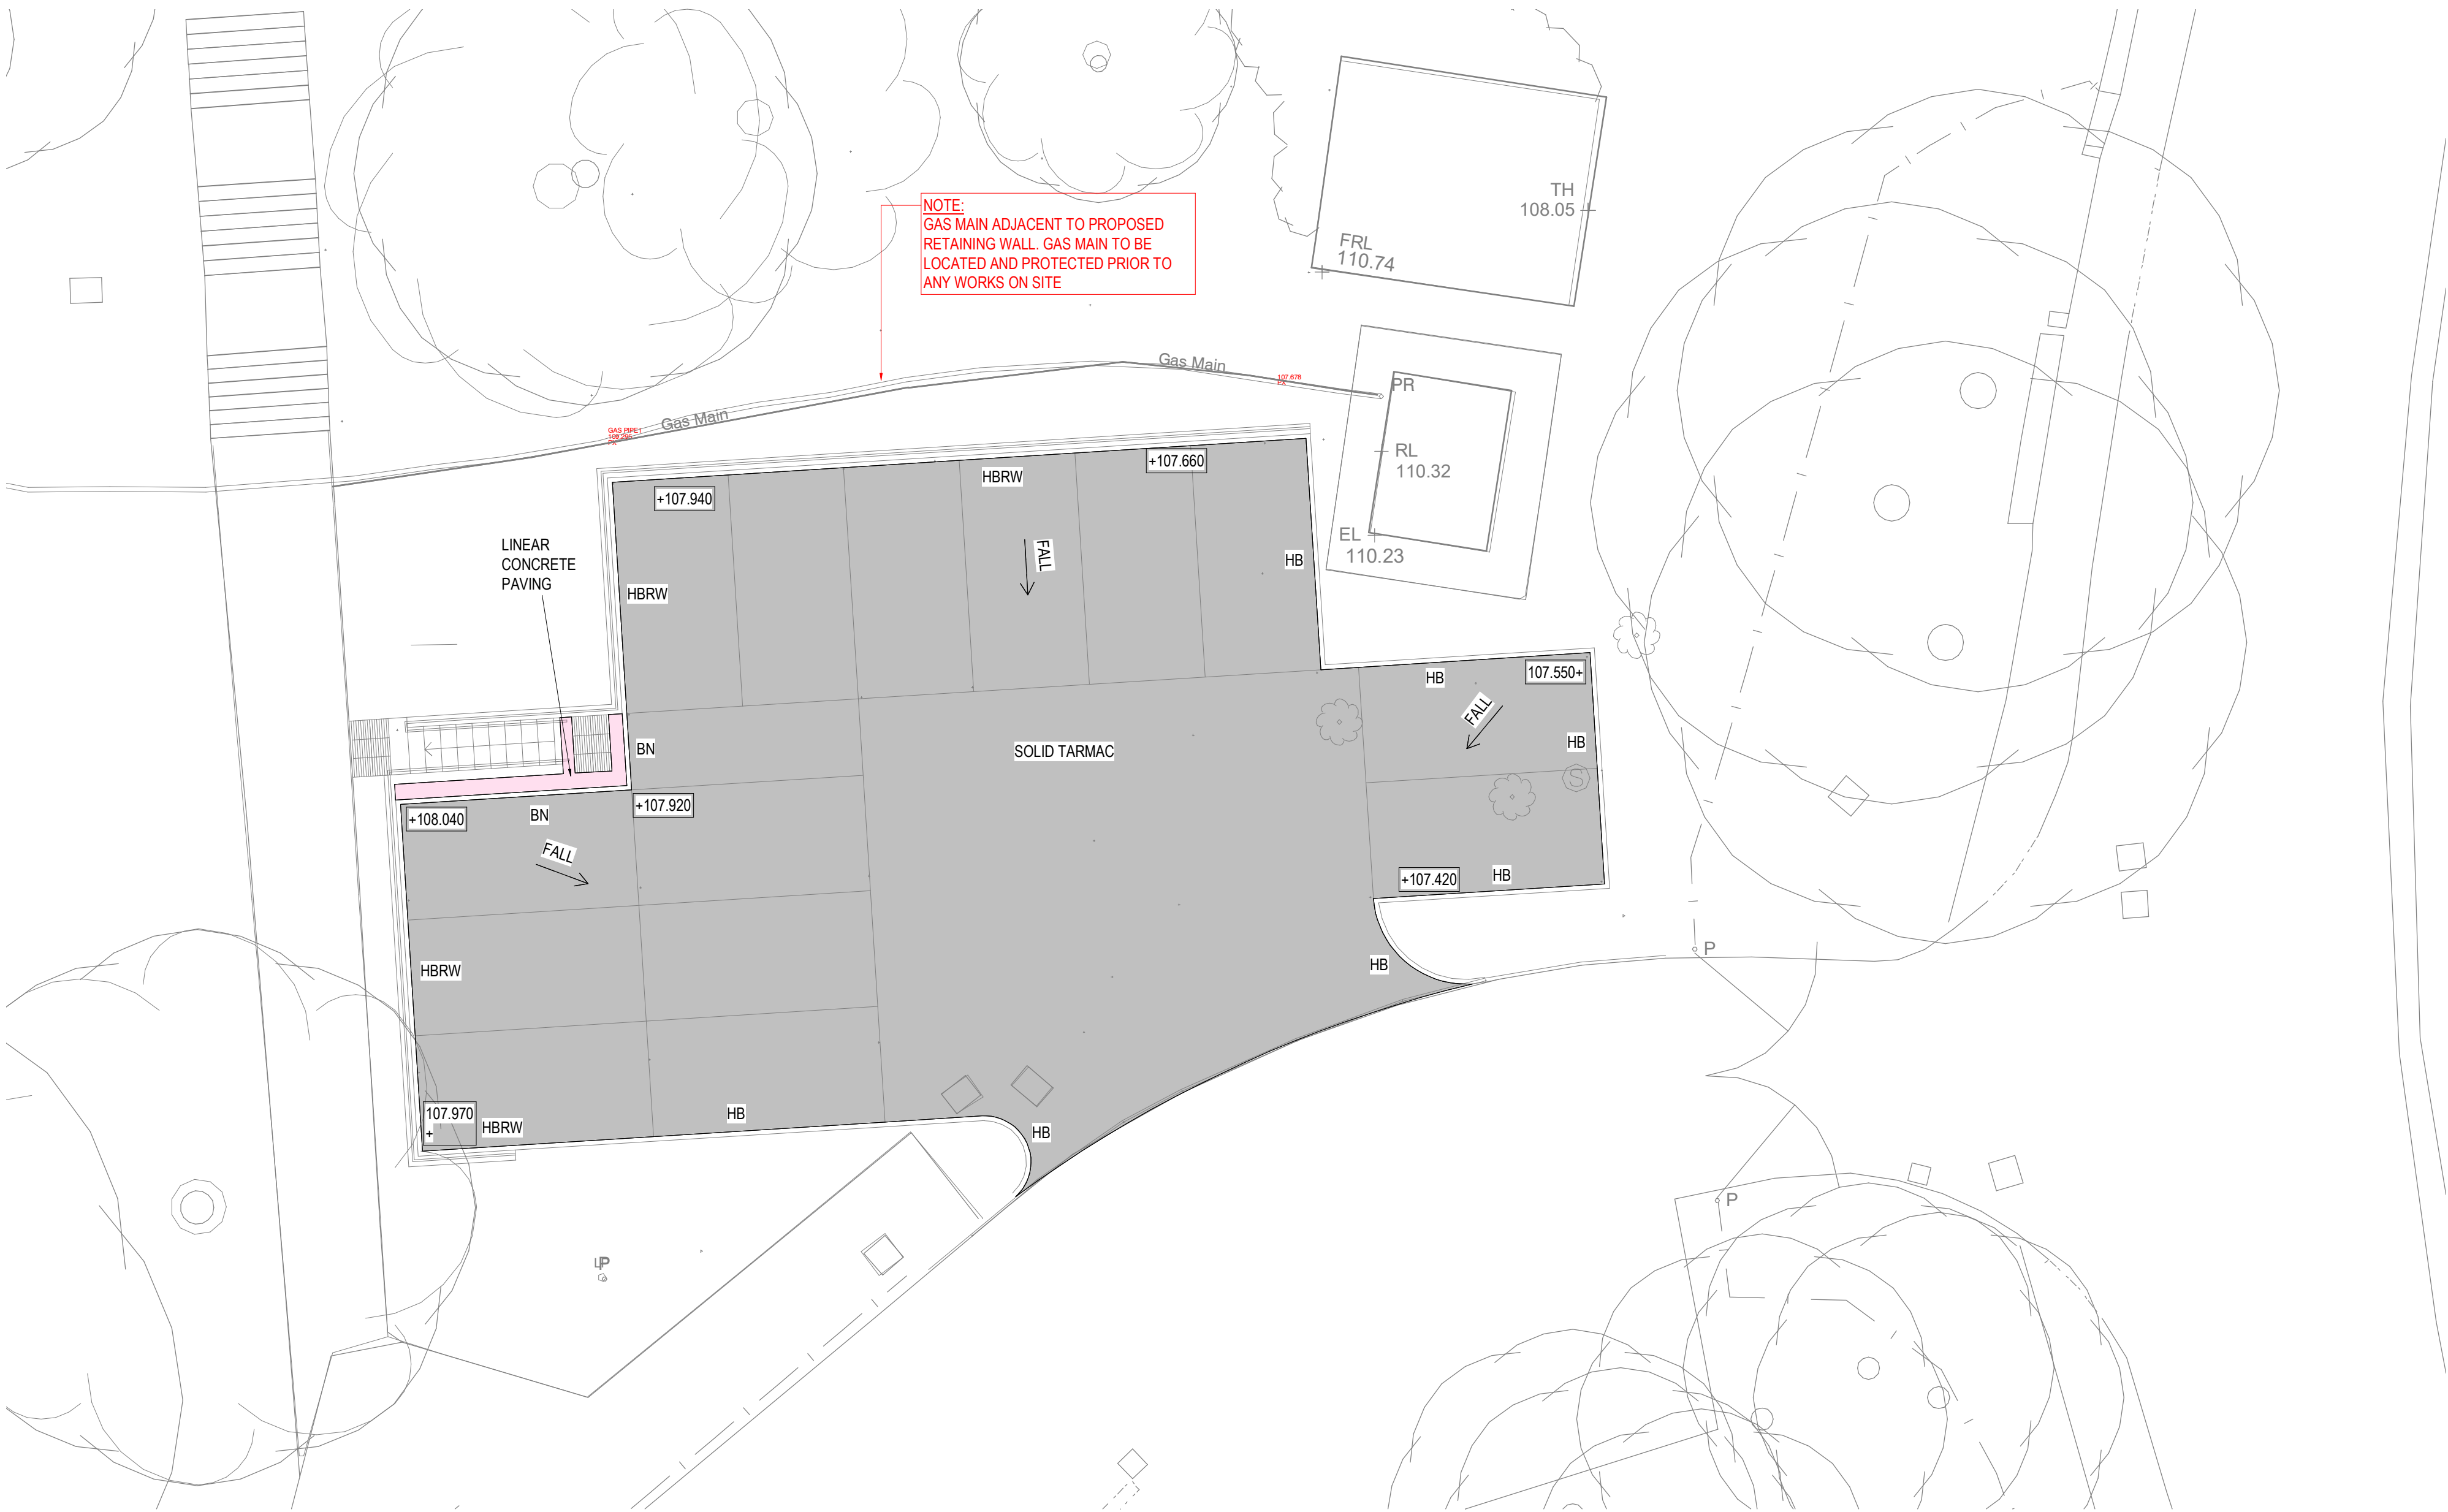


CAR PARK EXTERNAL WORKS LAYOUT

1 : 100

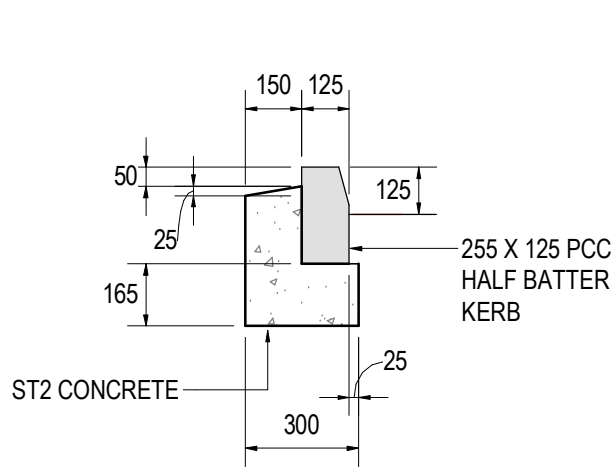


HALF BATTER KERB DETAIL (HB)

1 : 20

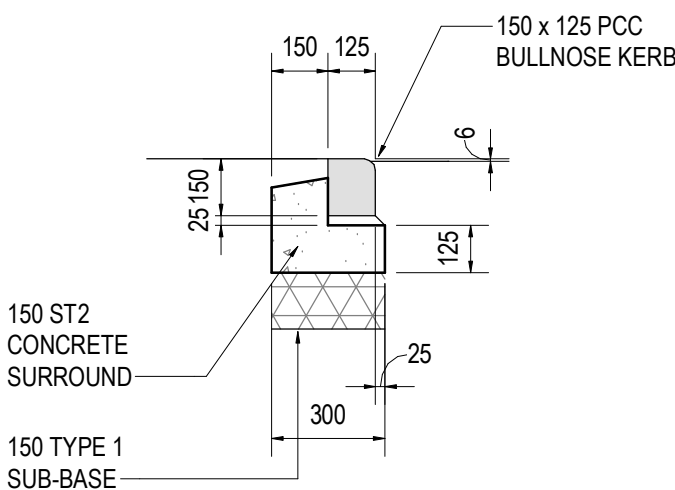

BULL NOSE KERB DETAIL (BN)

1 : 20

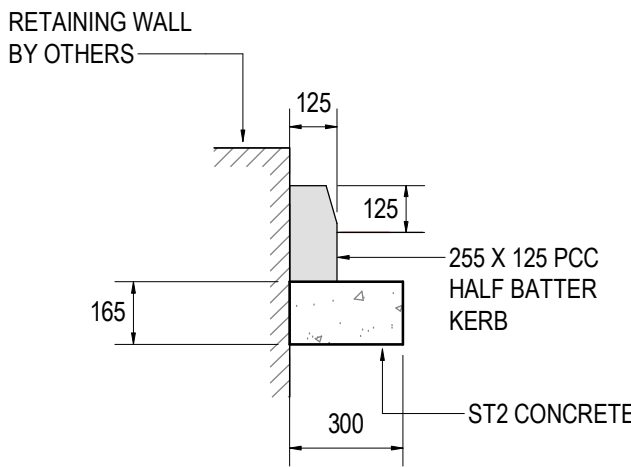

HALF BATTER KERB DETAIL RET WALL (HBRW)

1 : 20

EXTERNAL WORKS KEY

(BUILD-UPS BASED ON A PROOF ROLLED FORMATION TO ACHIEVE 2.5% CBR)

	SOLID TARMAC
SURFACE COURSE -	30mm SMA 10 (SURF) 40/60 PSV55 TO BS594987:2010 & BS EN 13108-5
BINDER COURSE -	60mm AC20 DENSE (BIN) 100/150 TO BS594987:2010 & BS EN 13108-1
SUB BASE -	150mm TYPE 1 SUB-BASE FOR HIGHWAYS WORKS - CLAUSE 803
CAPPING LAYER -	150mm 6F2

	LINEAR CONCRETE PAVING
SURFACE COURSE -	50MM THICK PAVING TO ARCHITECTS SPECIFICATION
BINDER COURSE -	50MM COMPACTED NATURAL SAND
SUB BASE -	200MM TYPE 1 SUB-BASE

DESIGNER RISK INFORMATION

IN ADDITION TO THE HAZARDS/RISKS NORMALLY ASSOCIATED WITH THE TYPES OF WORK DETAILED ON THIS DRAWING, NOTE THE FOLLOWING:-

CONSTRUCTION:

EXISTING SERVICES. CONTRACTOR TO ACCURATELY LOCATE PRIOR TO WORKS.

GENERAL GROUND CONDITIONS. REFER TO ABBEYDALE BUILDING ENVIRONMENT CONSULTANTS GROUND INVESTIGATION REPORT. TO INCLUDE BUT NOT LIMITED TO; UNSTABLE EXCAVATIONS AND LOCALISED CONTAMINATION.

MAINTENANCE/CLEANING:

DECOMMISSIONING/DEMOLITION:

IT IS ASSUMED THAT ALL WORKS WILL BE CARRIED OUT BY A COMPETENT CONTRACTOR WORKING, WHERE APPROPRIATE, TO AN APPROVED METHOD STATEMENT.

EXTERNAL WORKS NOTES

- THIS DRAWING IS TO BE READ IN CONJUNCTION WITH ALL RELEVANT ARCHITECTS DRAWINGS WHICH WILL DETAIL SETTING OUT AND DETAILED FINISHED LEVELS.
- ALL EXTERNAL WORKS TO BE IN ACCORDANCE WITH MJM CONSULTING ENGINEERS NBS - SECTION Q
- ALL CONCRETE WORK TO BE IN ACCORDANCE WITH MJM CONSULTING ENGINEERS NBS - SECTION E
- RELEVANT CONCRETE MIX DESIGN :-

CONCRETE ELEMENT	DESIGN CHEMICAL CLASS	SPEC. CLAUSE No.

C1	04.08.21	FIRST ISSUE		CD	DK
Rev	Date	Amendment			



Southgate House, 38 Southgate, Wakefield WF1 1TL
T: 01924 811 000 mjm.co.uk

Project: KING JAMES SCHOOL					
Client: ESH CONSTRUCTION					
Drawing Title: CAR PARK EXTERNAL WORKS LAYOUT					
 CD		 DK		 APD	
MJMC Ref: 7812		Scale: As indicated		Sheet Size: A1	
Revision Status: C1		Suitability Status: A		Date: JUL 21	
Suitability Description: ISSUED FOR CONSTRUCTION					
Drawing Reference: Project - Originator - Zone - Level - Type - Discipline - Number 7812 -MJM -ZZ -ZZ -DR -S -9050					

© THIS DRAWING MAY NOT BE COPIED WITHOUT PRIOR WRITTEN PERMISSION