




EXISTING GROUND FLOOR PLAN

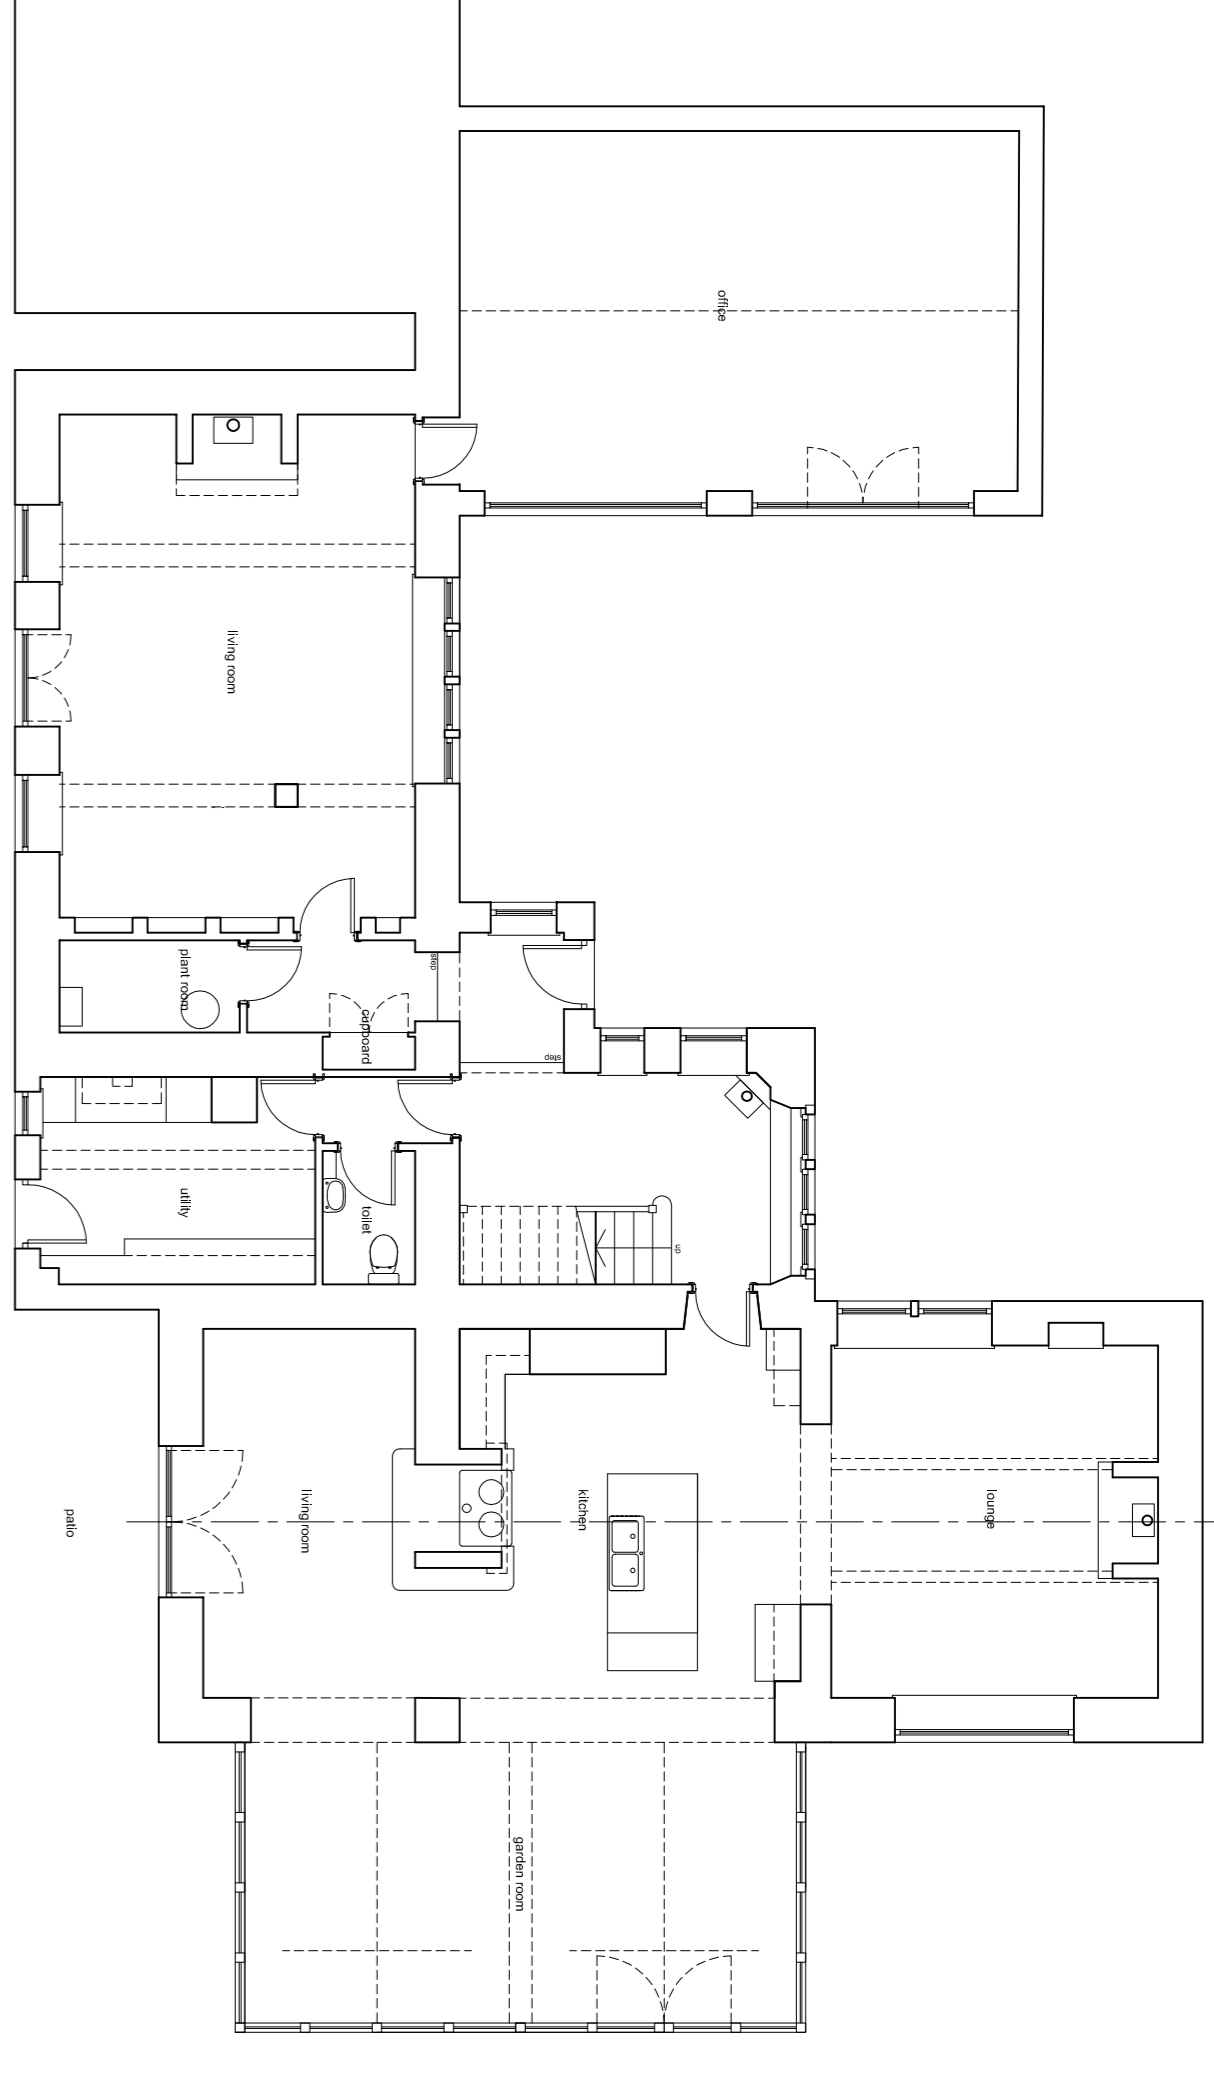


PROPOSED GROUND FLOOR PLAN

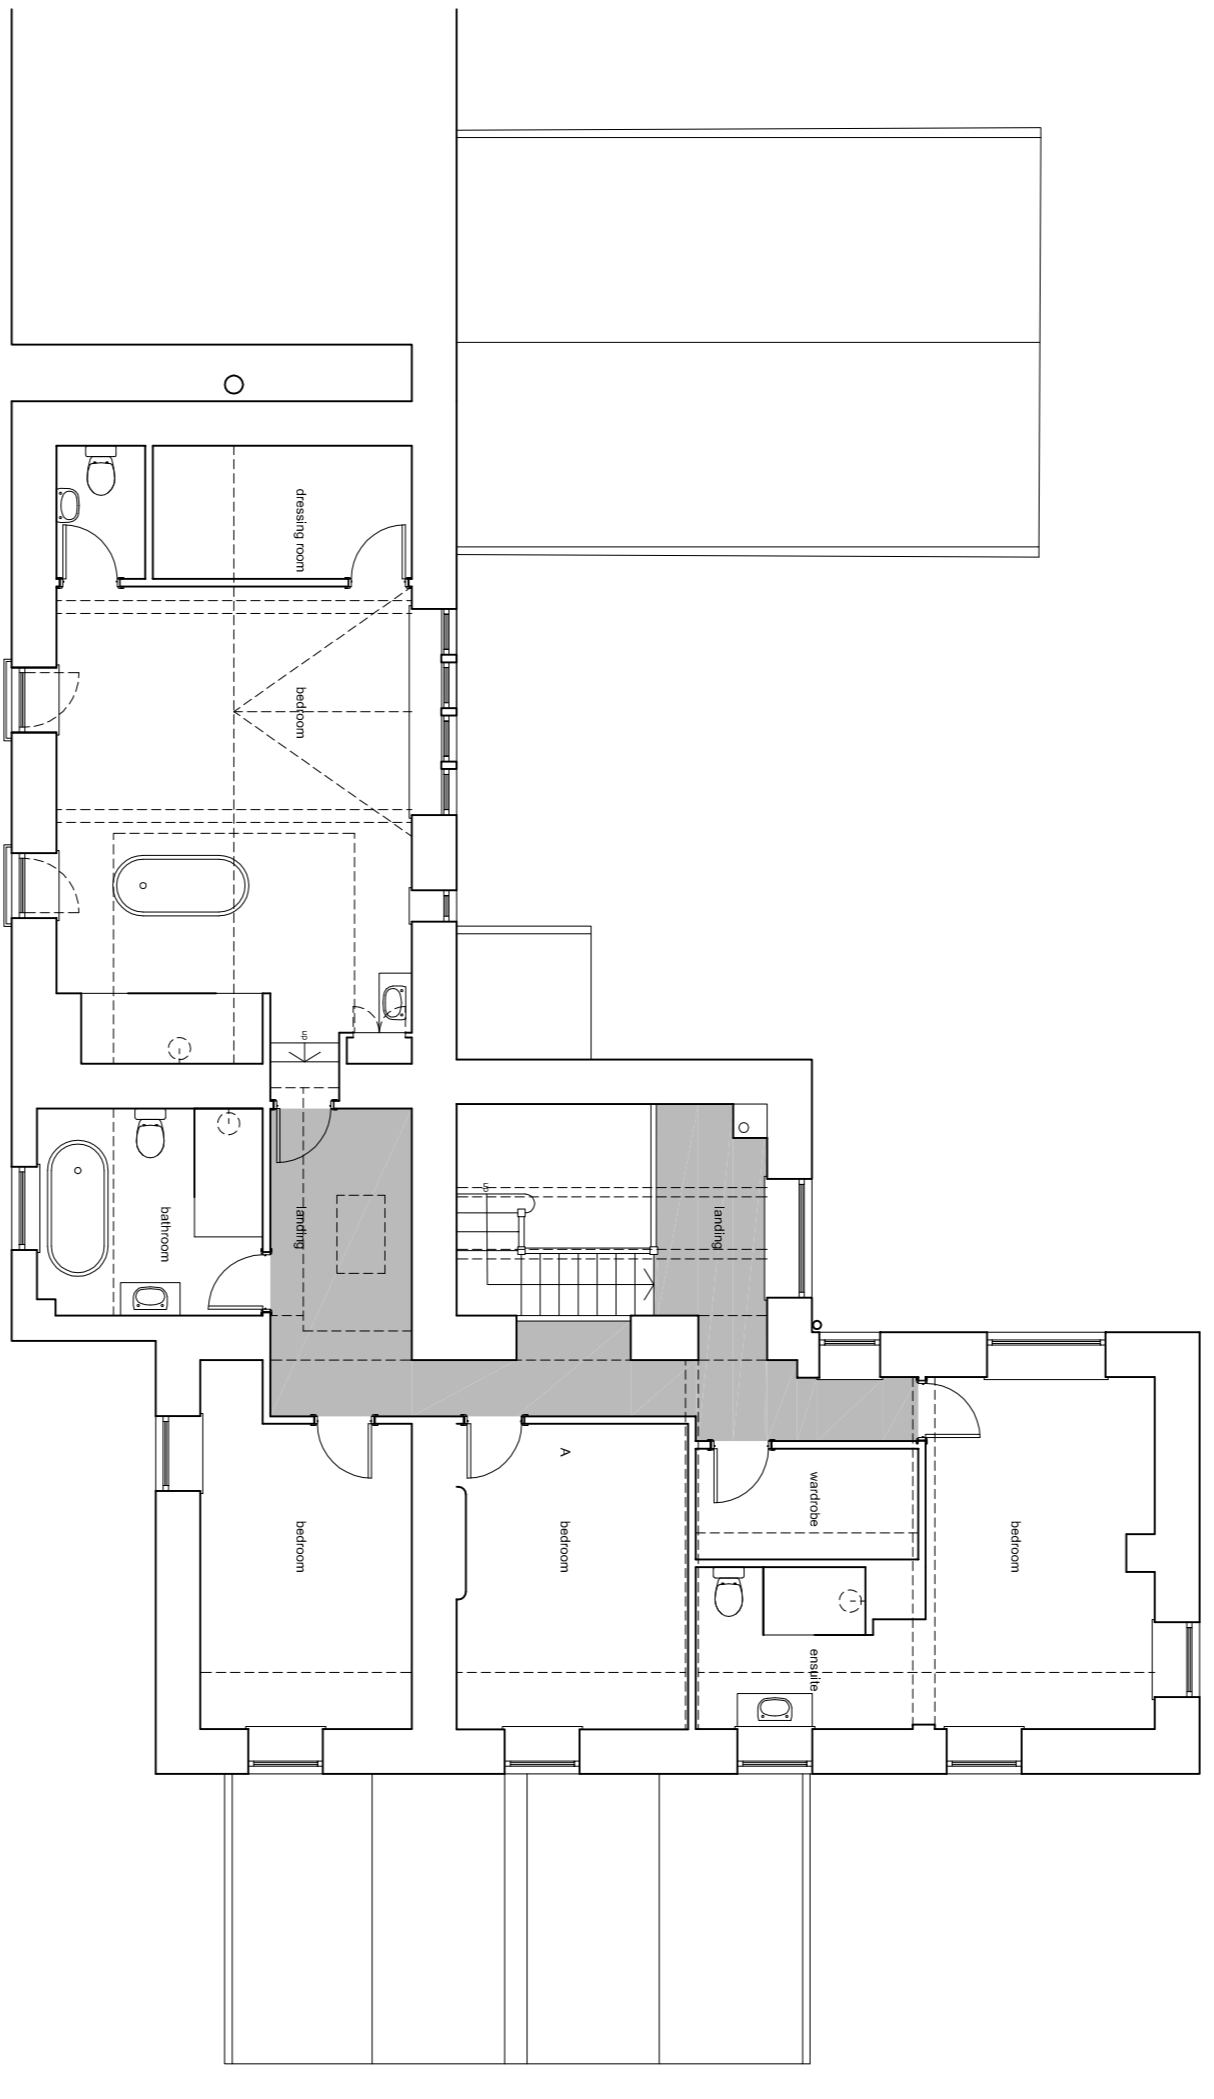

EXISTING FIRST FLOOR PLAN

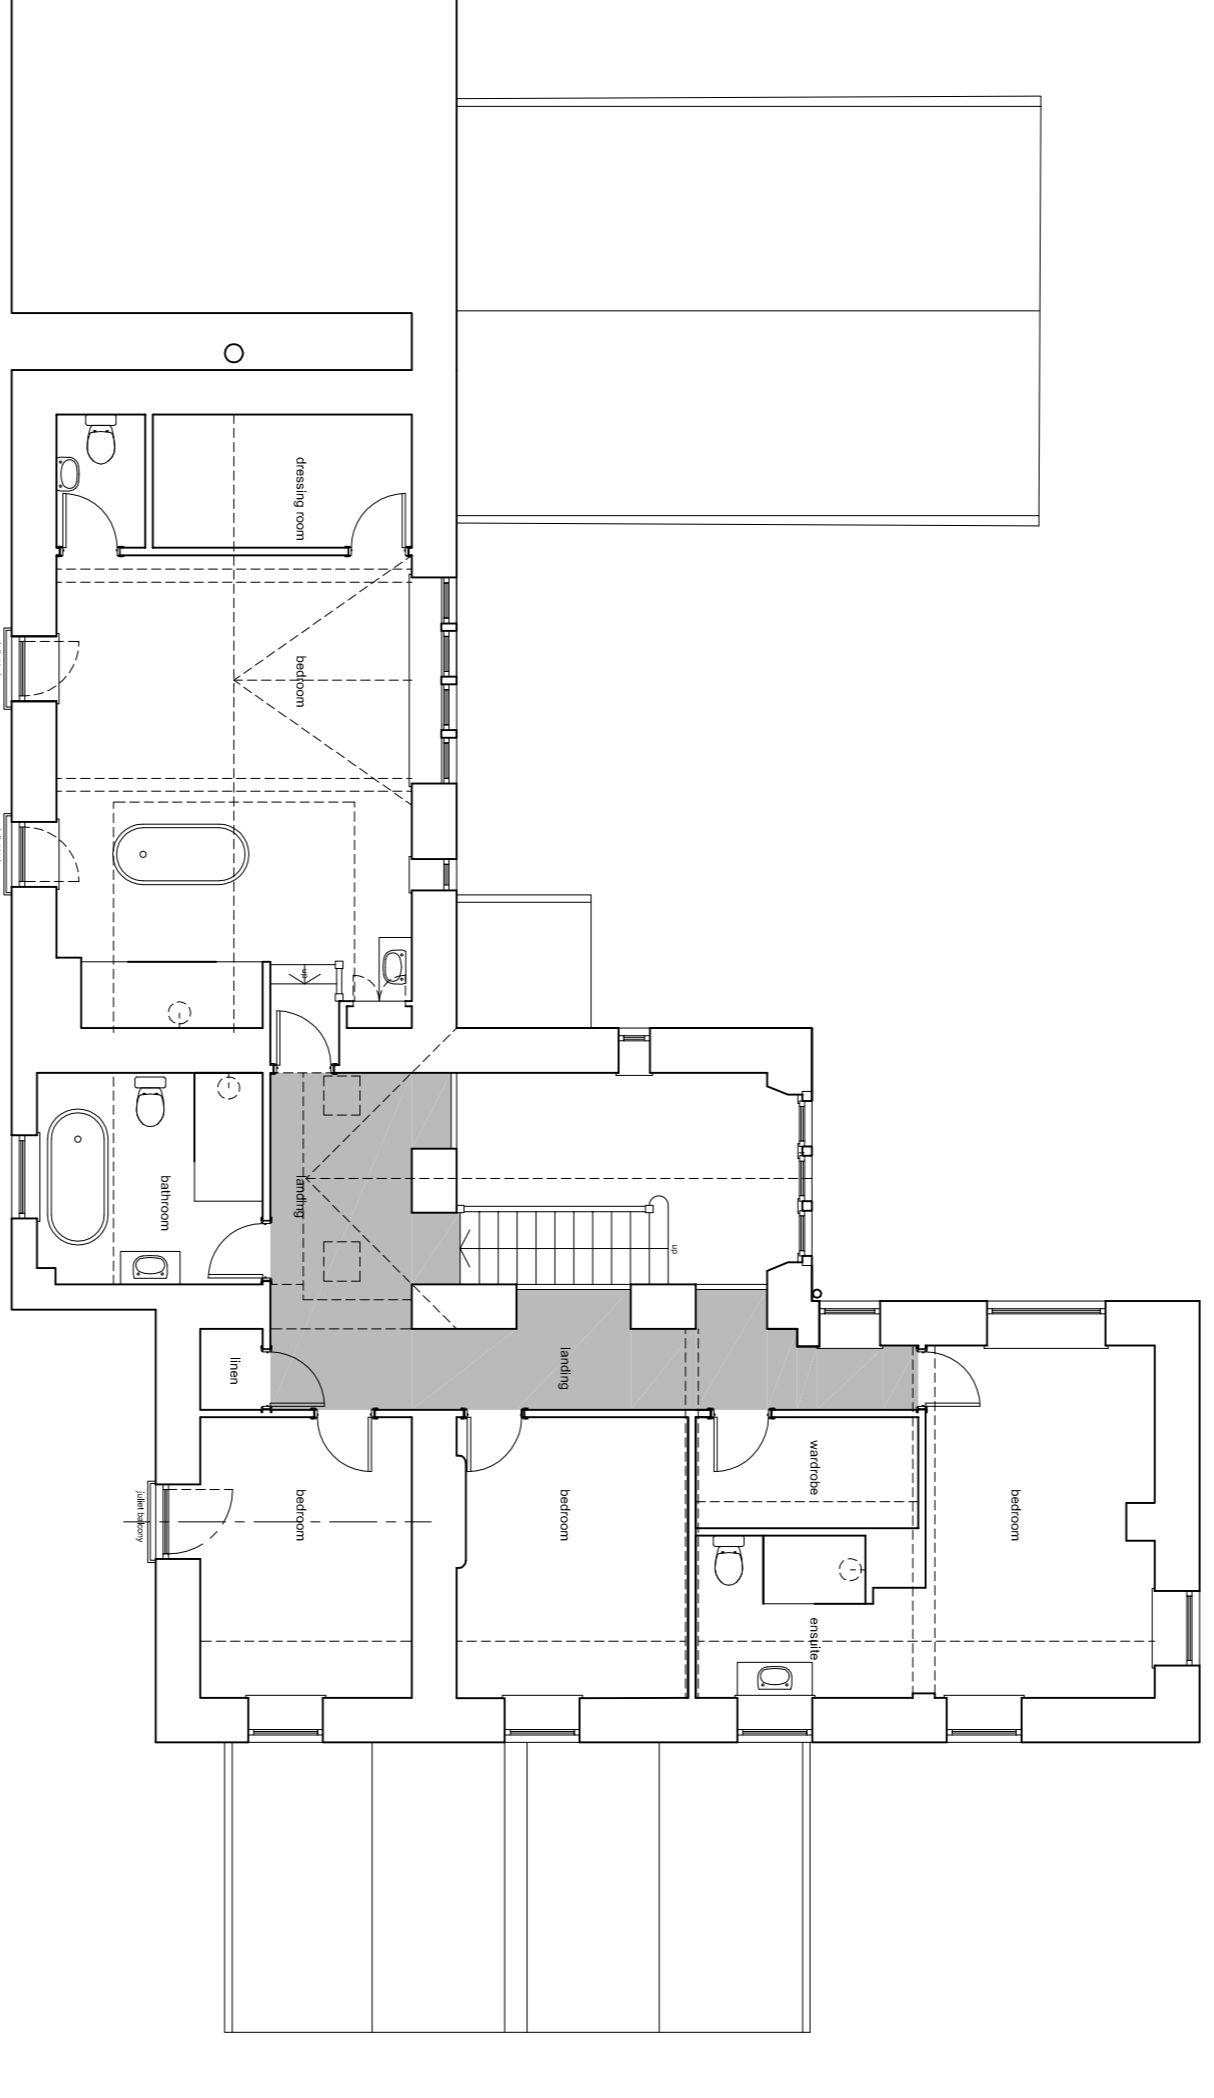


PROPOSED FIRST FLOOR PLAN

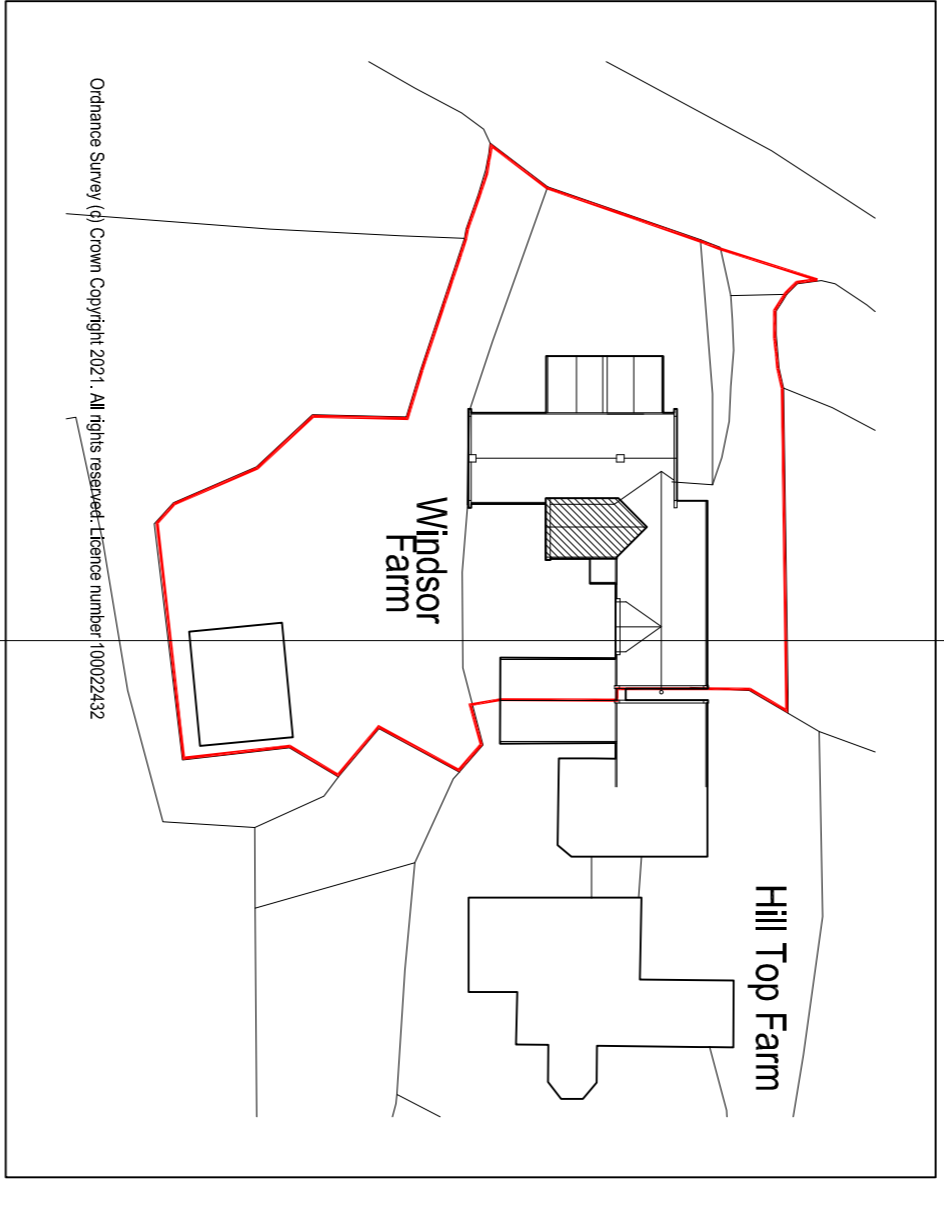


SITE BLOCK PLAN @ 1:500


indicates extent of proposed changes to roof form

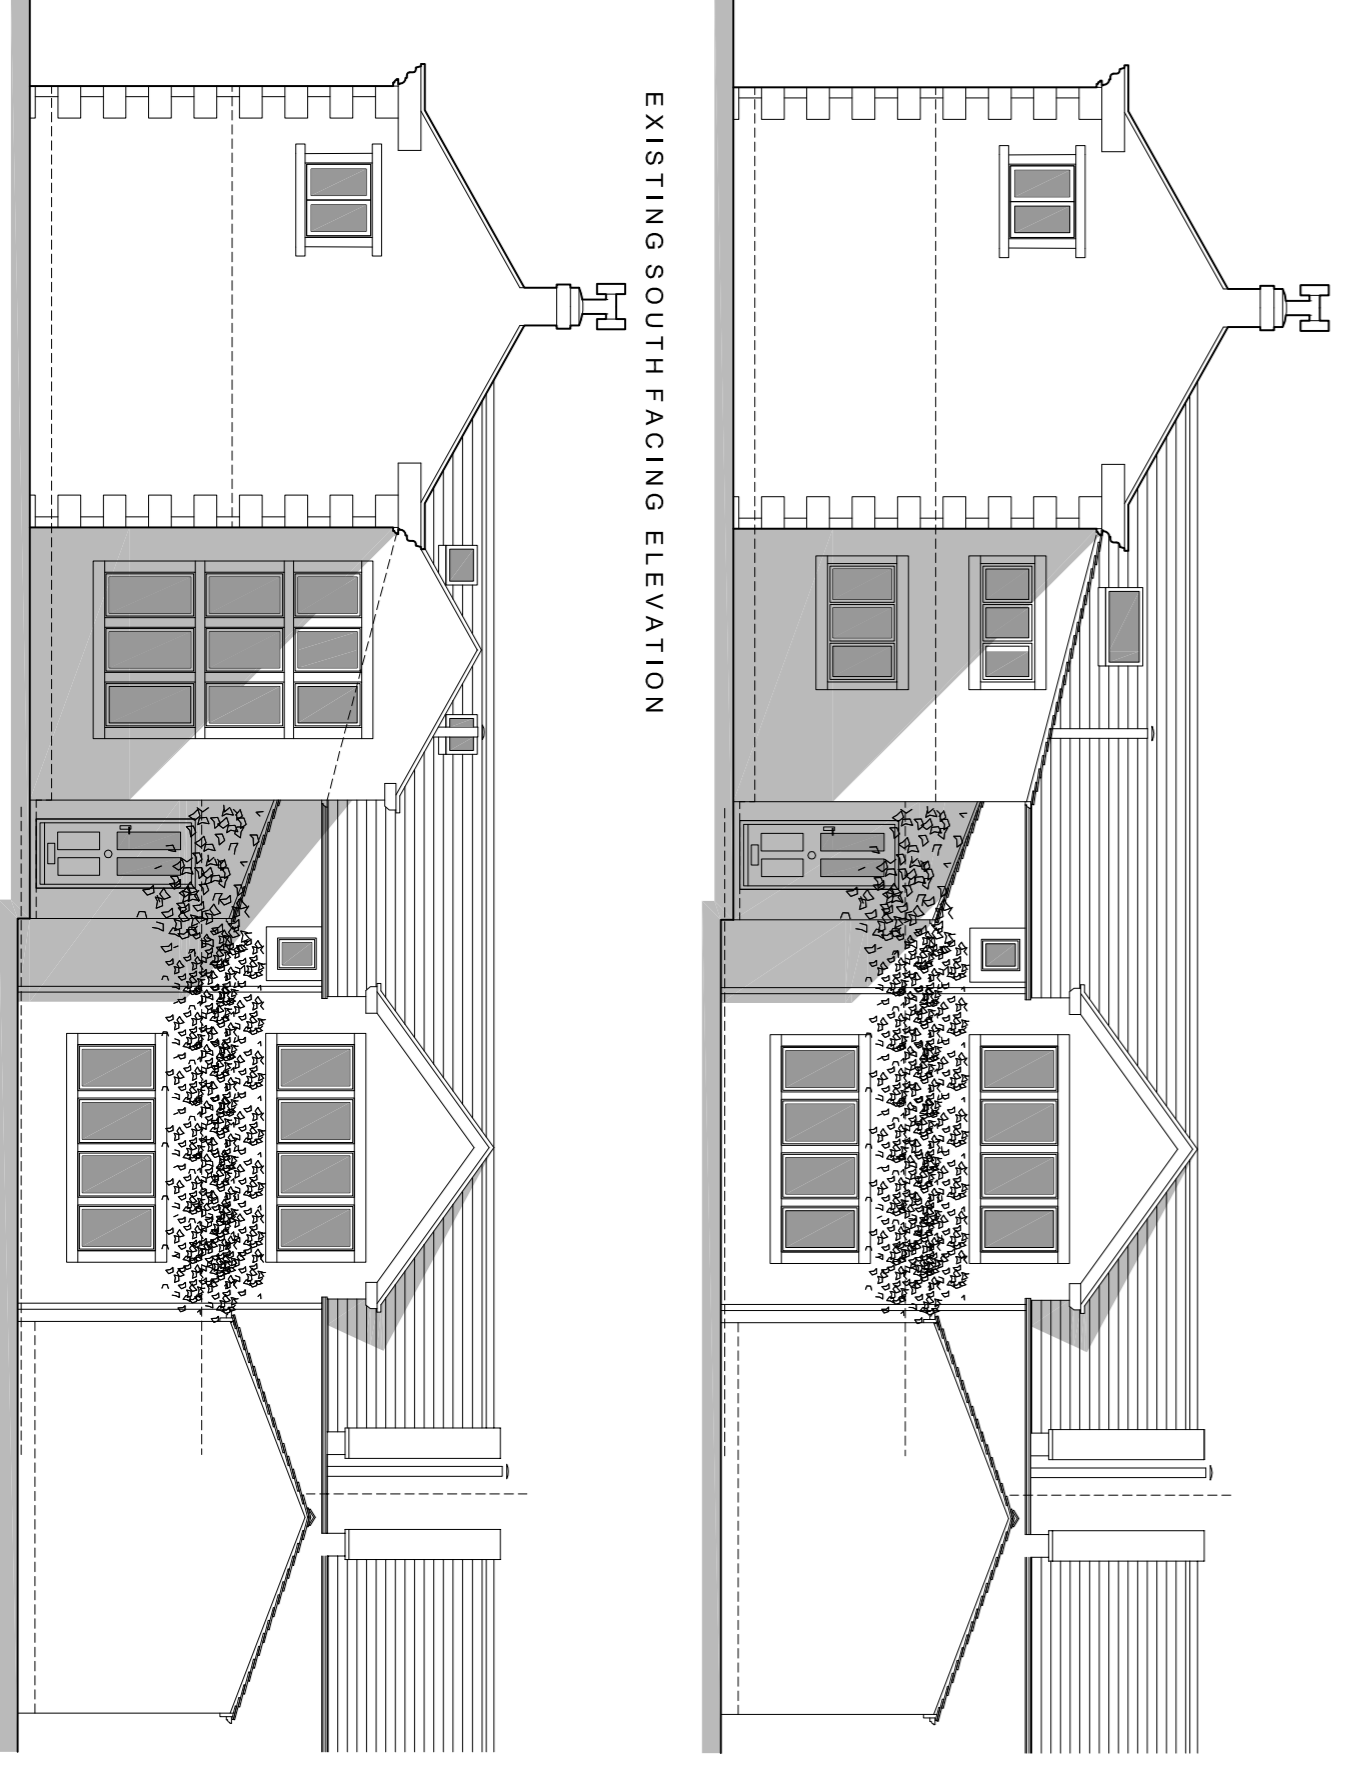

EXISTING SOUTH FACING ELEVATION

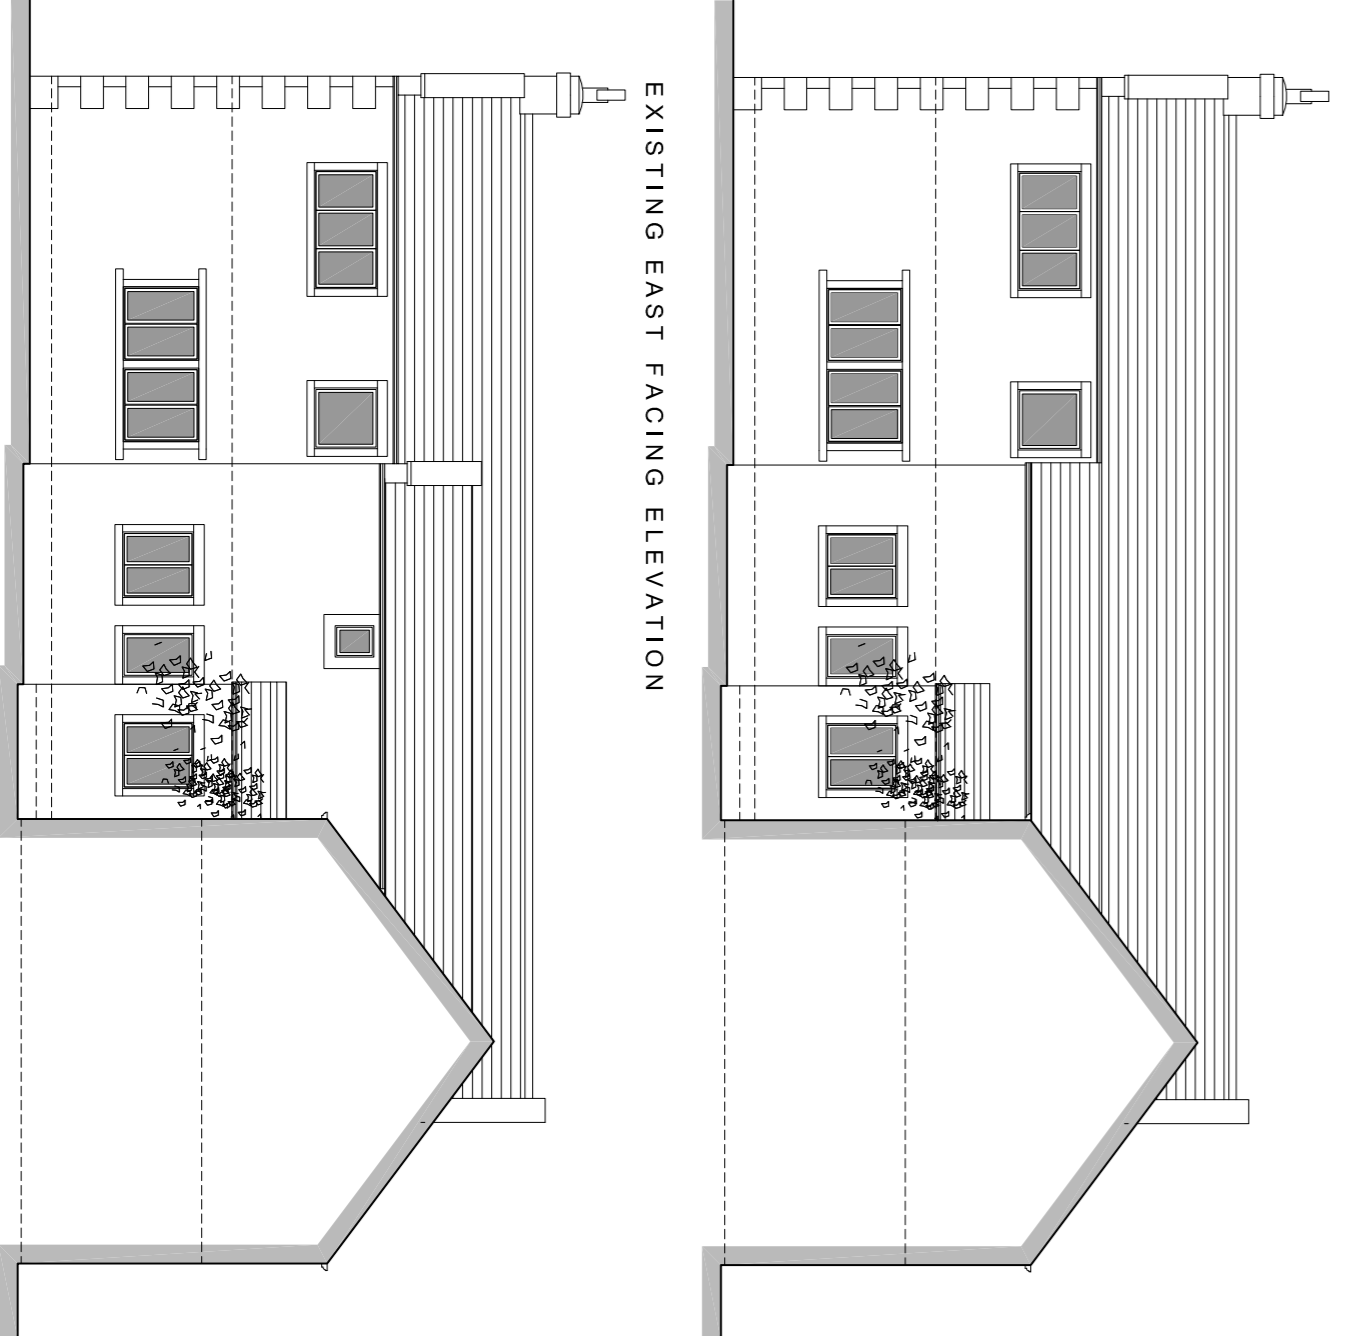

EXISTING EAST FACING ELEVATION

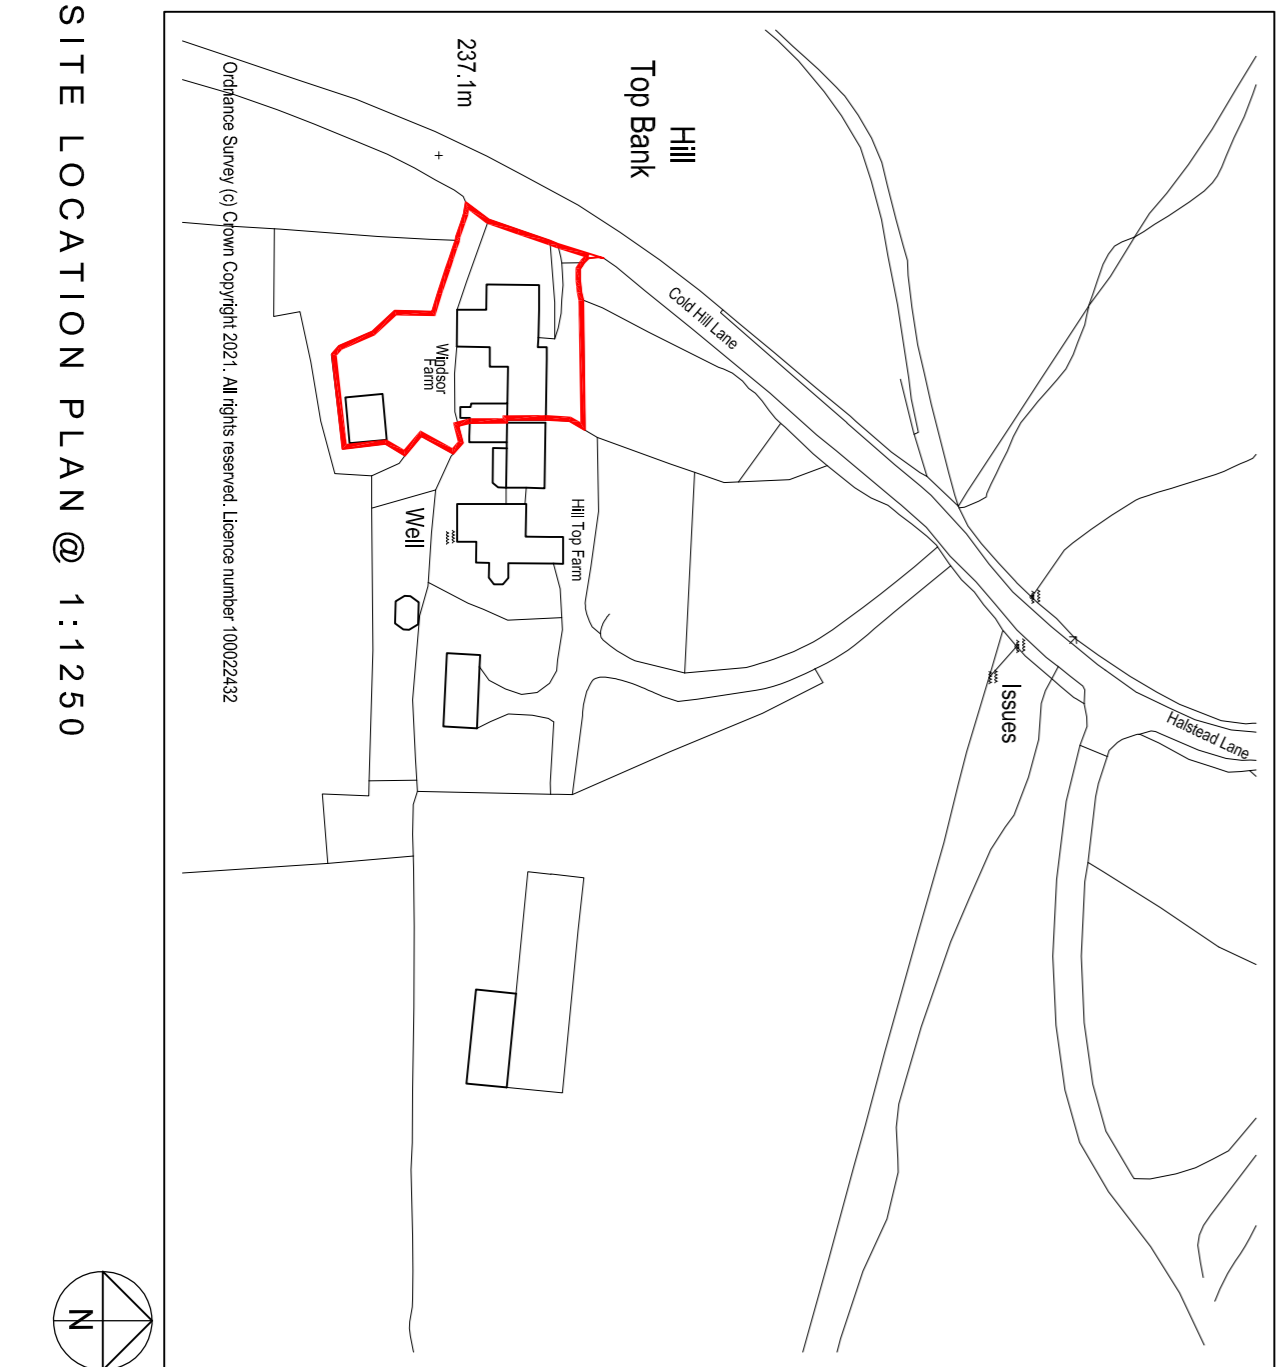

SITE LOCATION PLAN @ 1:1250

PLANNING APPLICATION

SPACE


Alan and Jo Ormrod
