


new extension to rear
 pitche roof with tiling to match
 existing with 2no rooflights


upvc rainwater goods to match

upvc windows and doors

brick walling to match

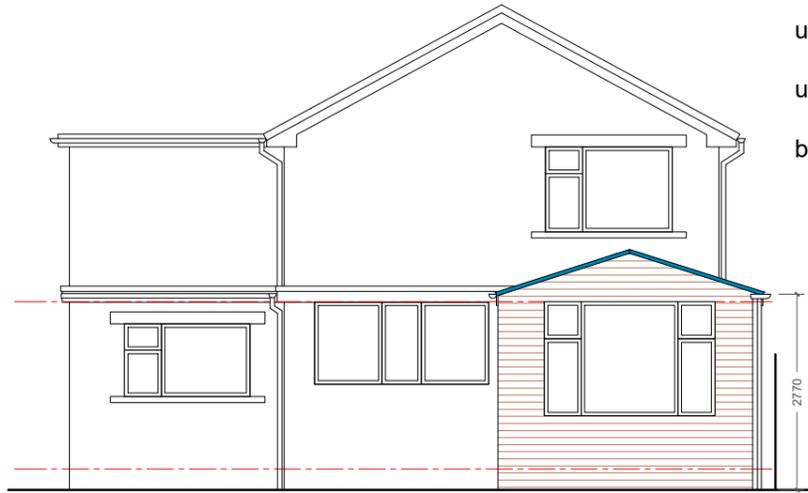

east elevation

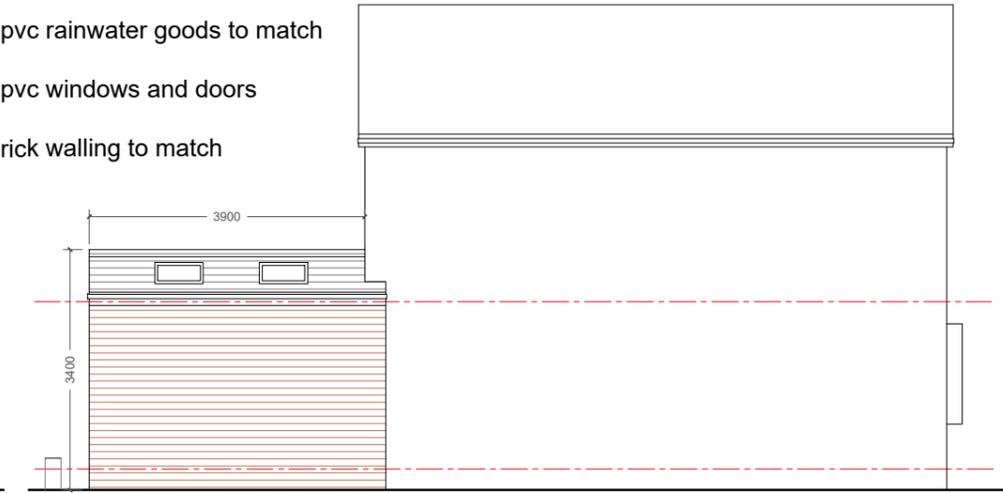


north elevation



west elevation


new window to converted
 garage to match existing
 style and scale / materials

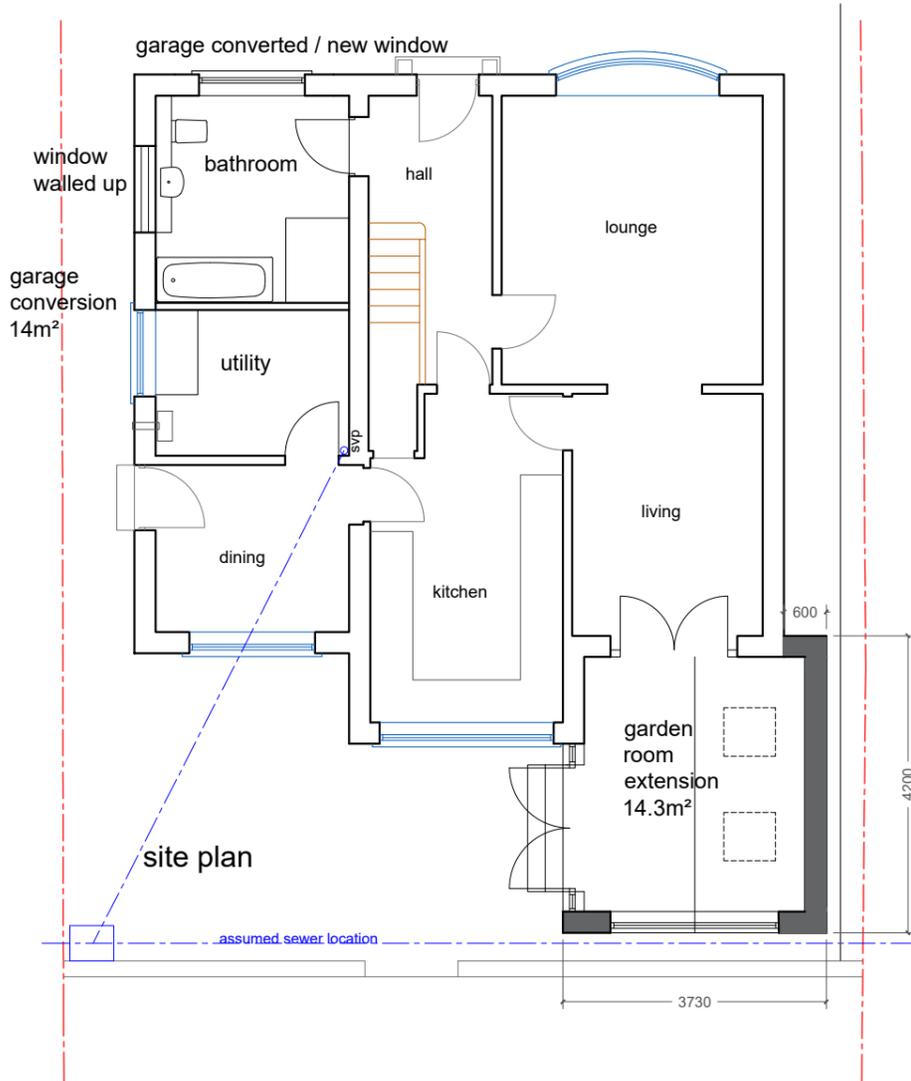

site plan

existing garage converted to
 ground floor bathroom and
 utility. There is adequate
 existing parking off road for 2
 vehicles

new extension to rear 14.3m²
 projects 3.9m from existing
 main dwelling

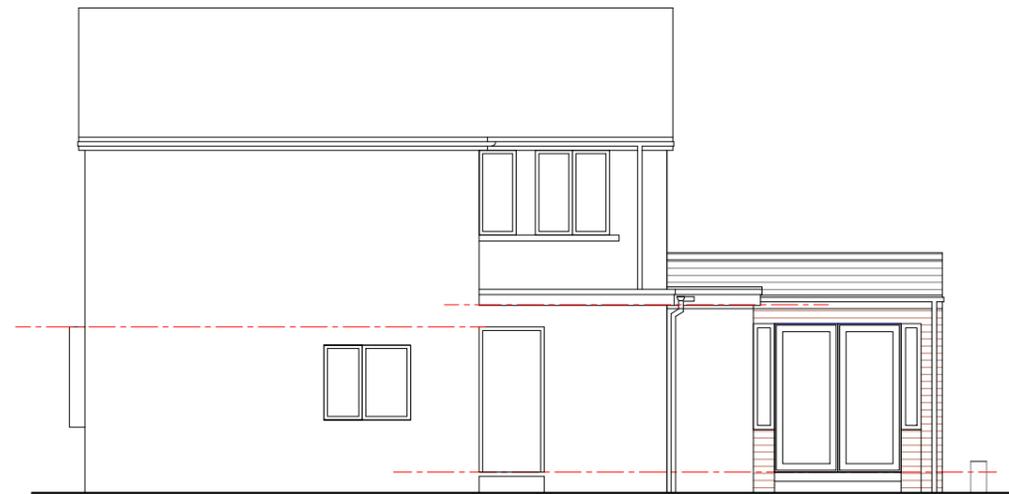

south elevation

Status:

Planning

Date:

Jan 2022

Scale:

1:50

Drg No:

MW05.#

Title: Proposed Plans
 #

Project: Garage Conversion / Rear Extension
 20 Marcus Way, Mount HD3 3YA