


Key
 — Site boundary
 ▲ Main building entrance
 ▲ Secondary building entrance (staff/maintenance)
 ▲ Secondary building entrance (garden access)
 Refer to Landscape Architects drawings for soft and hard landscaping information
 Refer to Civil engineers drawings for levels

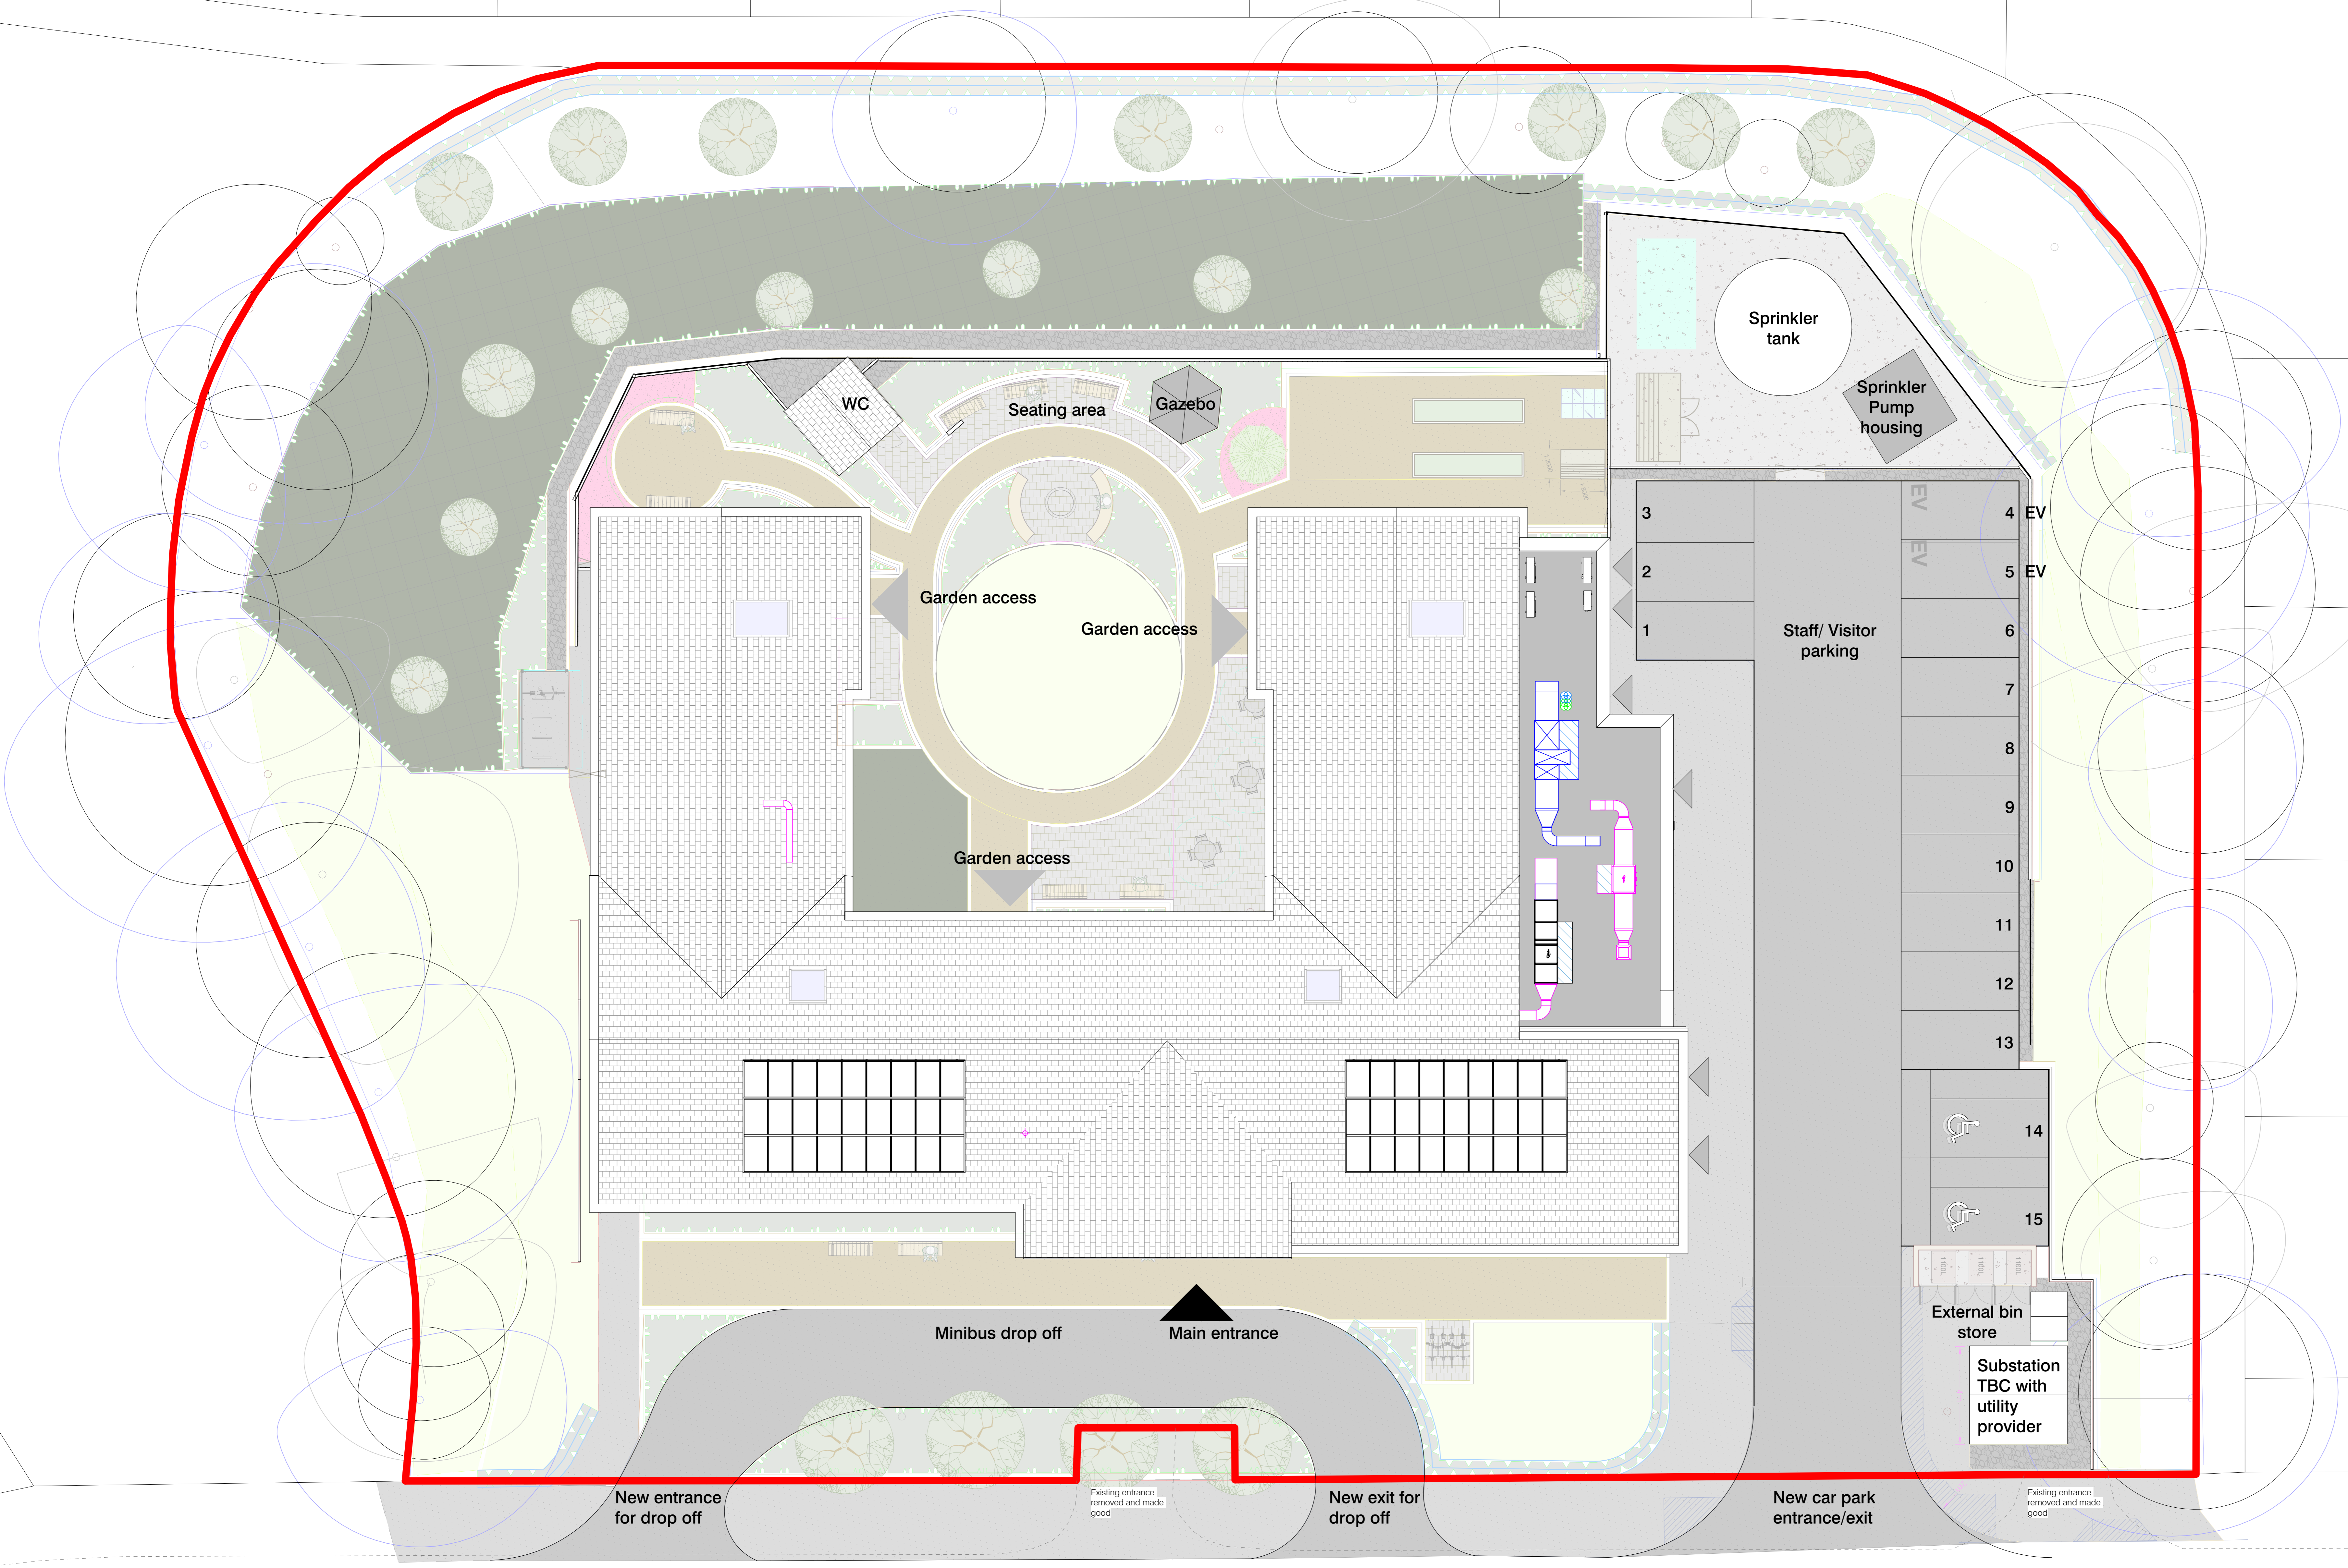

PS3	EXTERNAL WC RELOCATED, RECEPTION UPDATED	26/01/22	MF
PS2	UPDATED EXTERNAL WC, L MEP PLANT AND ASSOCIATED LANDSCAPE	21/01/22	MF
PS1	FIRST ISSUE	26/11/21	MF
No.	Revision	Date	Rev

KIRKLEES DEMENTIA CARE CENTRE
 THE HOMESTEAD
 Drawing
SITE PLAN
 Client
 KIRKLEES

**FRANK
 SHAW
 ASSOCIATES
 LIMITED
 ARCHITECTS**

Hurst Knowle