


CDM Residual Risks
In addition to the hazards/ risks normally associated with the types of work detailed on this drawing, please note the following:

It is assumed that works will be carried out by a competent contractor working, where appropriate, to an approved method statement

- EXTERNAL SIGNAGE LEGEND**
- E1 WALL MOUNTED DIRECTIONAL SIGN
 - E2 INDIVIDUAL WALL MOUNTED PPC ALUMINIUM LETTERS
 - E3 SITE ENTRANCE (PARKING) FREESTANDING POST AND PANEL SIGN
 - E4 SITE ENTRANCE (DROP-OFF) FREESTANDING POST AND PANEL SIGN
 - E5 DOOR MOUNTED PICTORAL ROOM SIGN
 - E6 WALL MOUNTED ROOM SIGN
 - E7 MANIFESTATION SIGN

FOR EXTERNAL SIGNAGE TYPE DETAILS REFER TO DRAWING 20309-FSA-01-XX-DR-A-4051

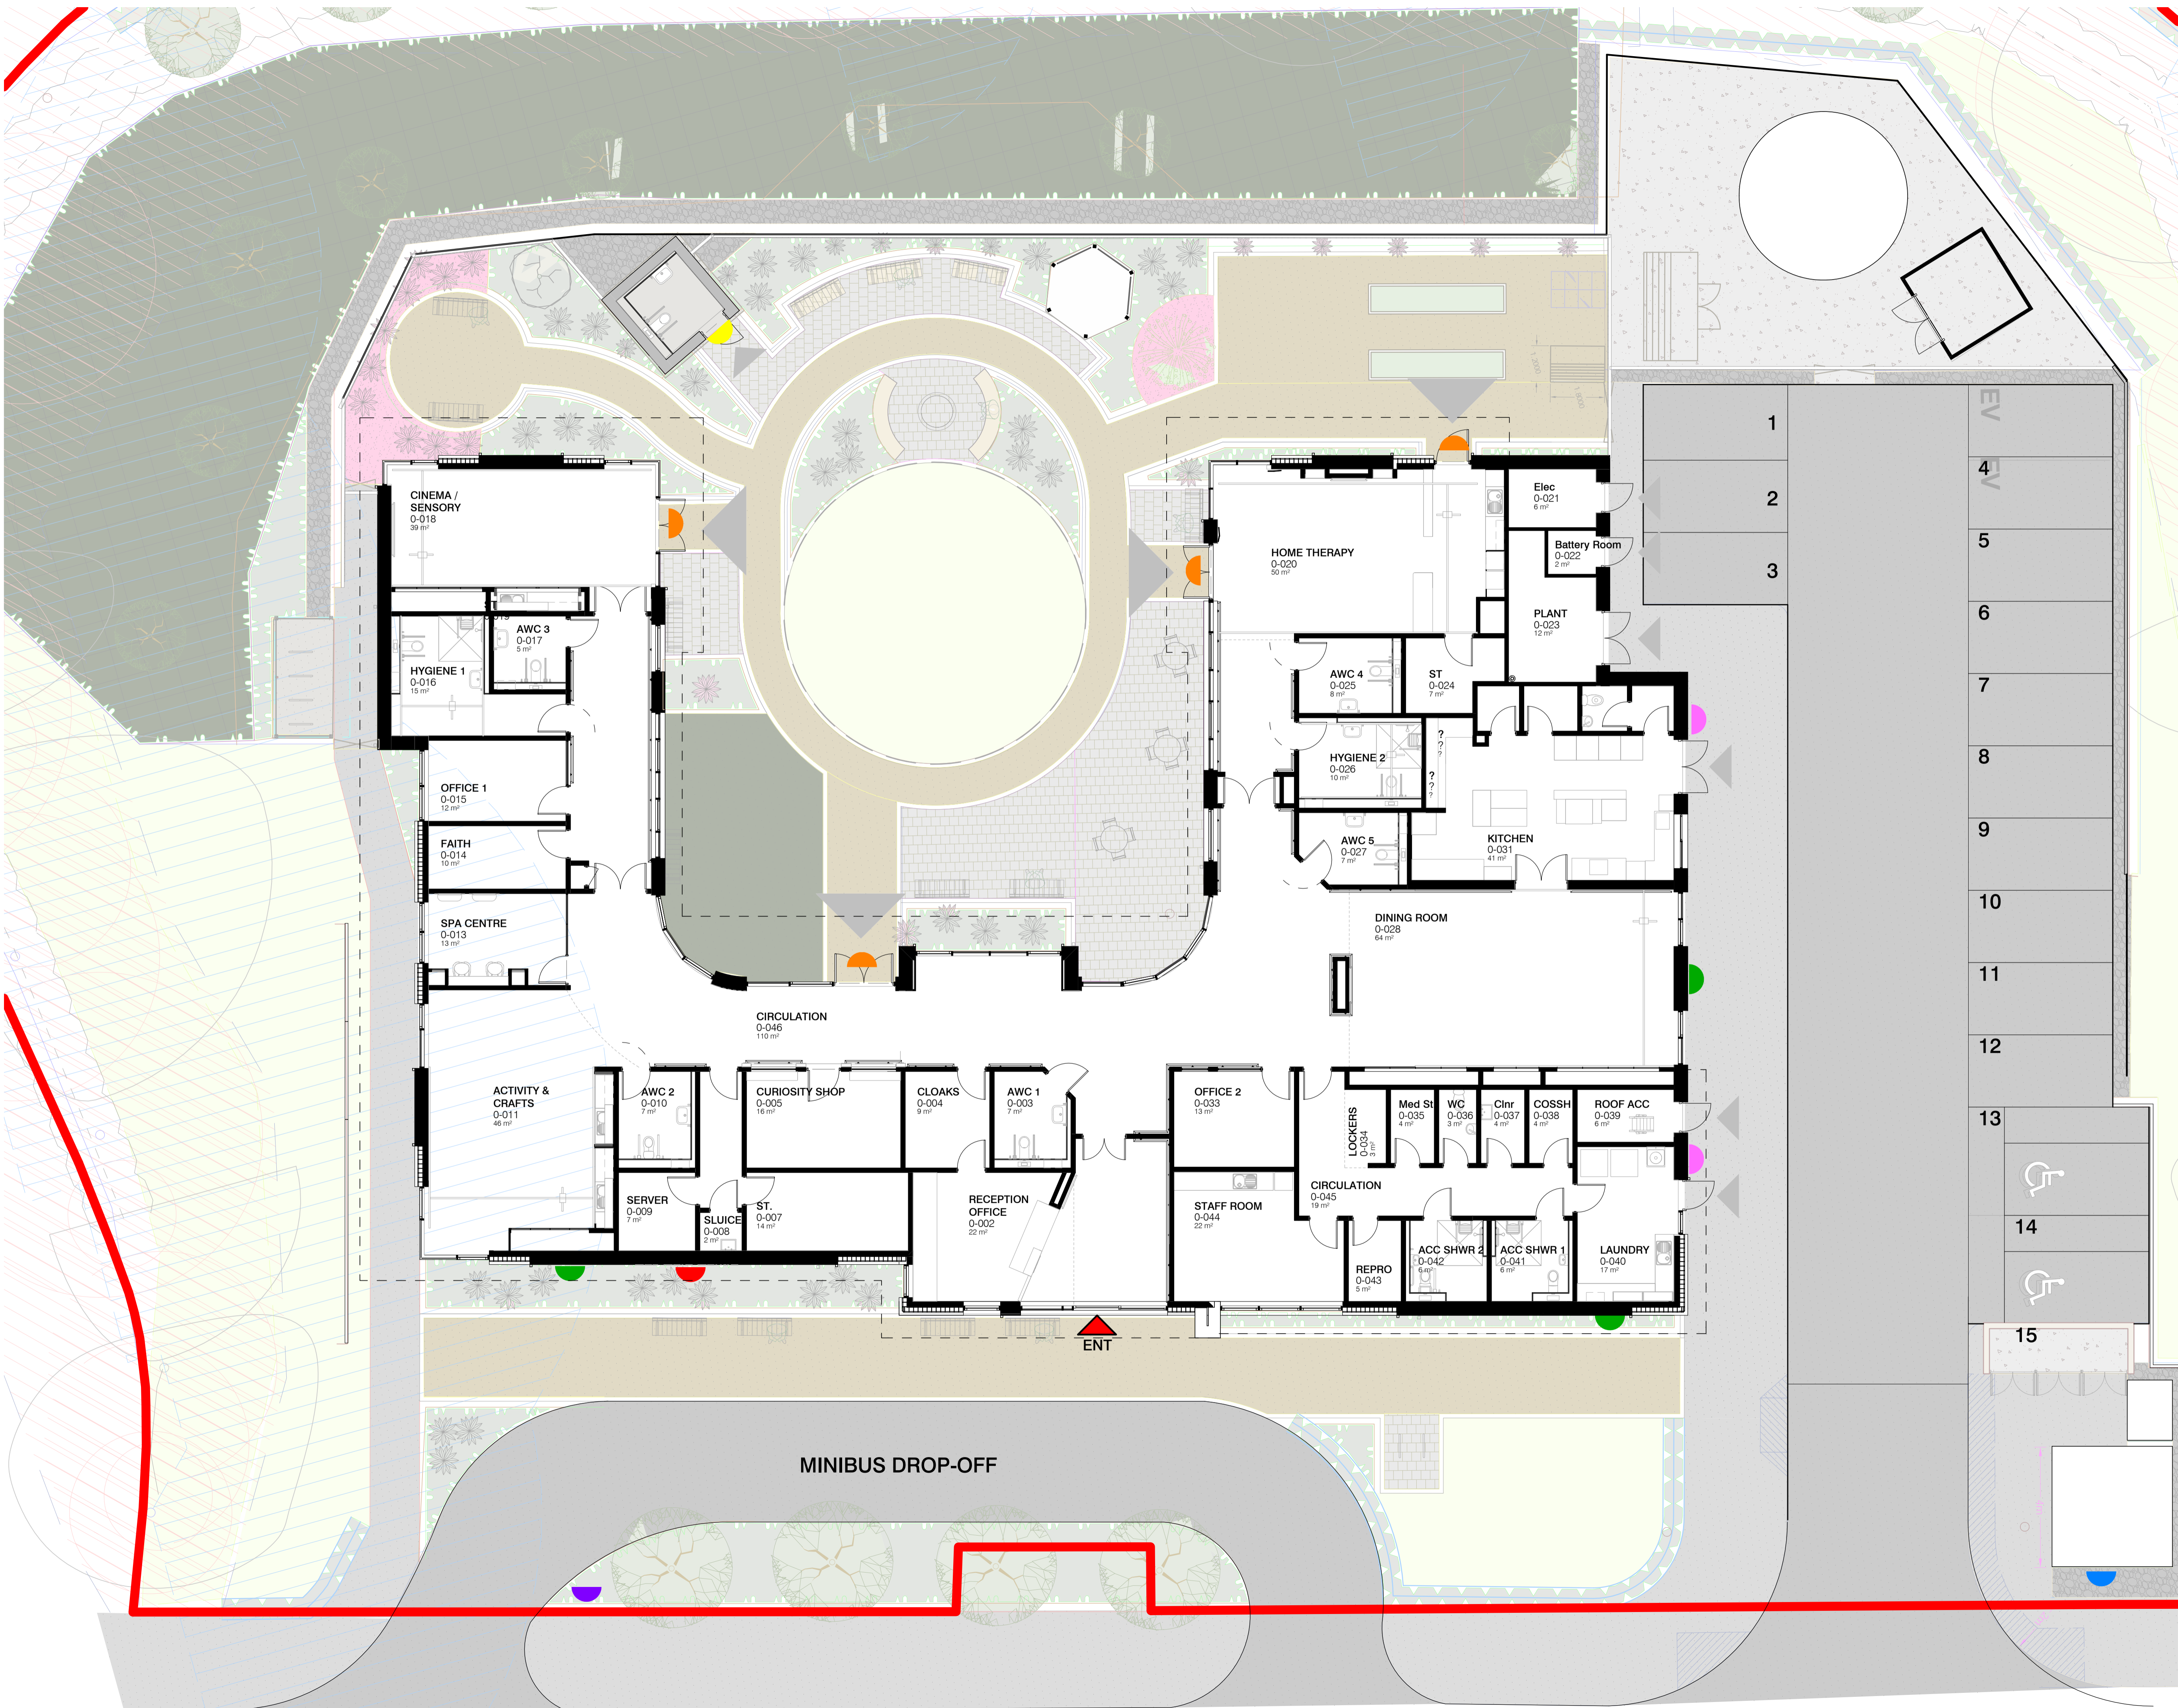

P01	EXTERNAL WC RELOCATED, RECEPTION UPDATED	25/01/22	MF
No.	Revision	Date	Initis
Job			
KIRKLES DEMENTIA CARE CENTRE THE HOMESTEAD			
Drawing			
SIGNAGE EXTERNAL LOCATIONS PLAN			
Client			
KIRKLES			

FRANK SHAW ASSOCIATES LIMITED ARCHITECTS

Penmore House Hasland Chesterfield Derbyshire S41 0SJ Tel 01246 233255 www.frankshawassociates.co.uk			
Scale	1: 100@A1	Drawn/Checked	ZT/MF
Job Number	20309	Date	16/11/21
Drawing Number	20309-FSA-01-00-DR-A-4050	Rev	P01