



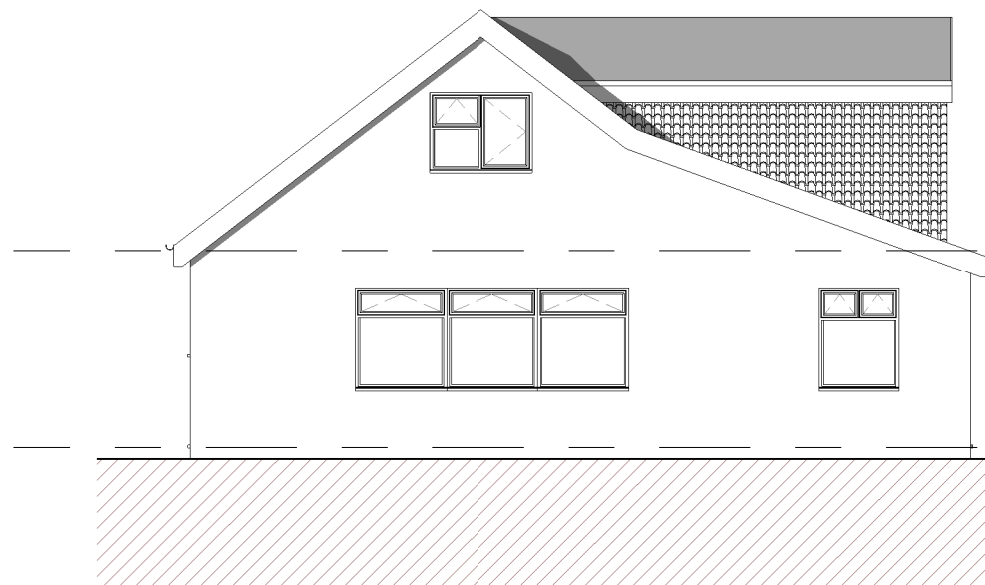

Proposed Front Elevation
1 : 100

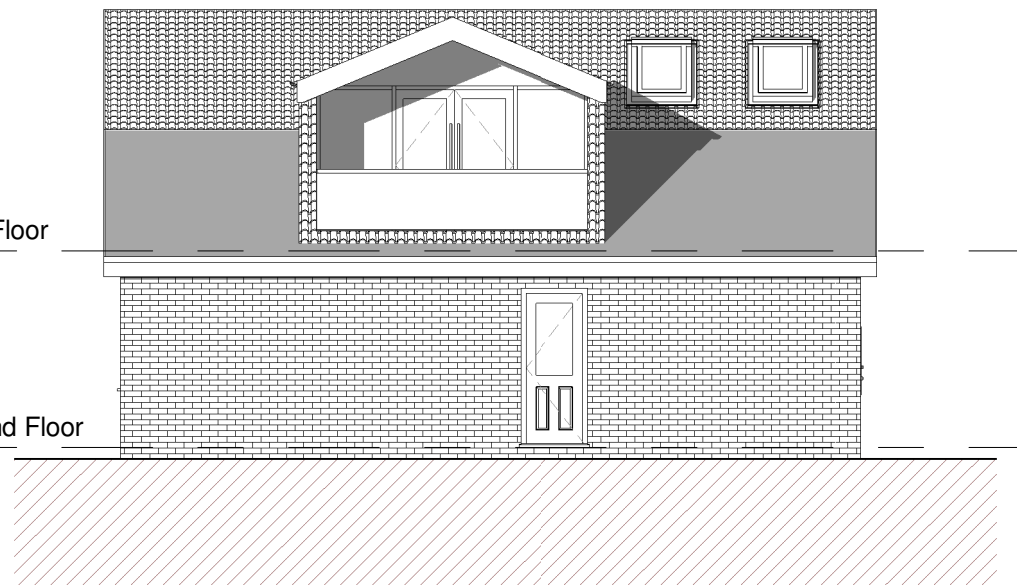


Proposed Side (East) Elevation
1 : 100

Materials
Dormer Cheeks - Hanging tiles to match main dwelling roof.
Roof - Concrete pan tiles to match existing.
Doors - Dark grey uPVC frame double glazed french doors with grey reflective glass.
Rainwater Goods - White plastic fascias and black plastic gutters and downpipes to match existing.



Proposed Rear Elevation
1 : 100

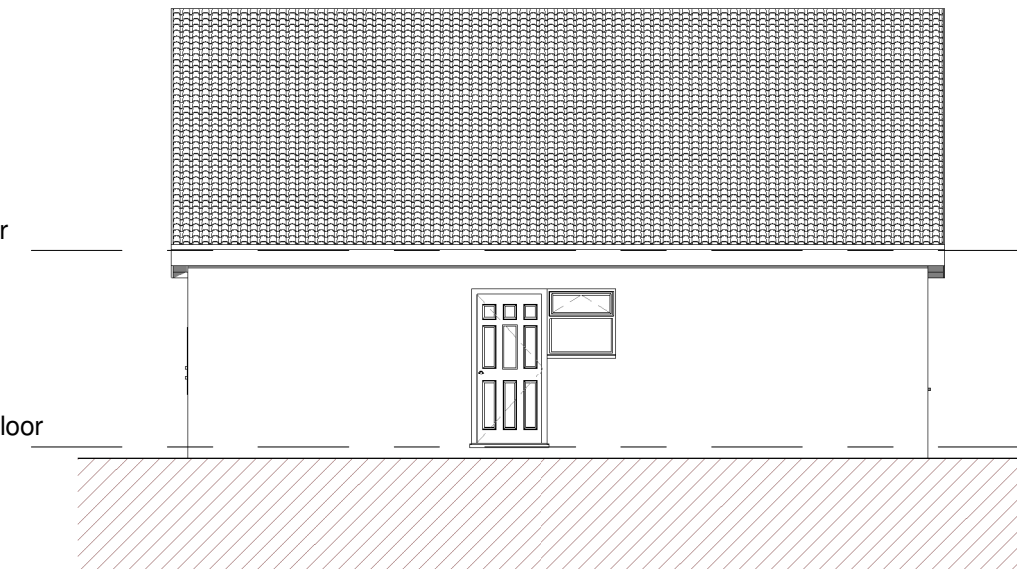

Proposed Side (West) Elevation
1 : 100

Revision	Description
Location	
9 Tweed Close Birstall Batley WF17 0PE	
Title	
Proposed Elevations	
Scale	
1 : 100 @A3	
Drawing No.	
S22367 / P-106	
Revision	
hello@spokelimited.co.uk tel: 0113 335 0975	

SPOKE
ARCHITECTURAL DESIGN

This drawing is copyright and shall not be reproduced without permission of Spoke Architectural Limited. Do not scale from this drawing, use figured dimensions only. It is the Contractors responsibility to check all dimensions on site.
This drawing is to be read in conjunction with all Structural Engineers' drawings.
It is the Contractors responsibility to ensure compliance with Building Regulations.
This drawing is to be read in conjunction with all Spoke's relevant drawings and schedules.