



Revision :

Black powder coat steel

Side View

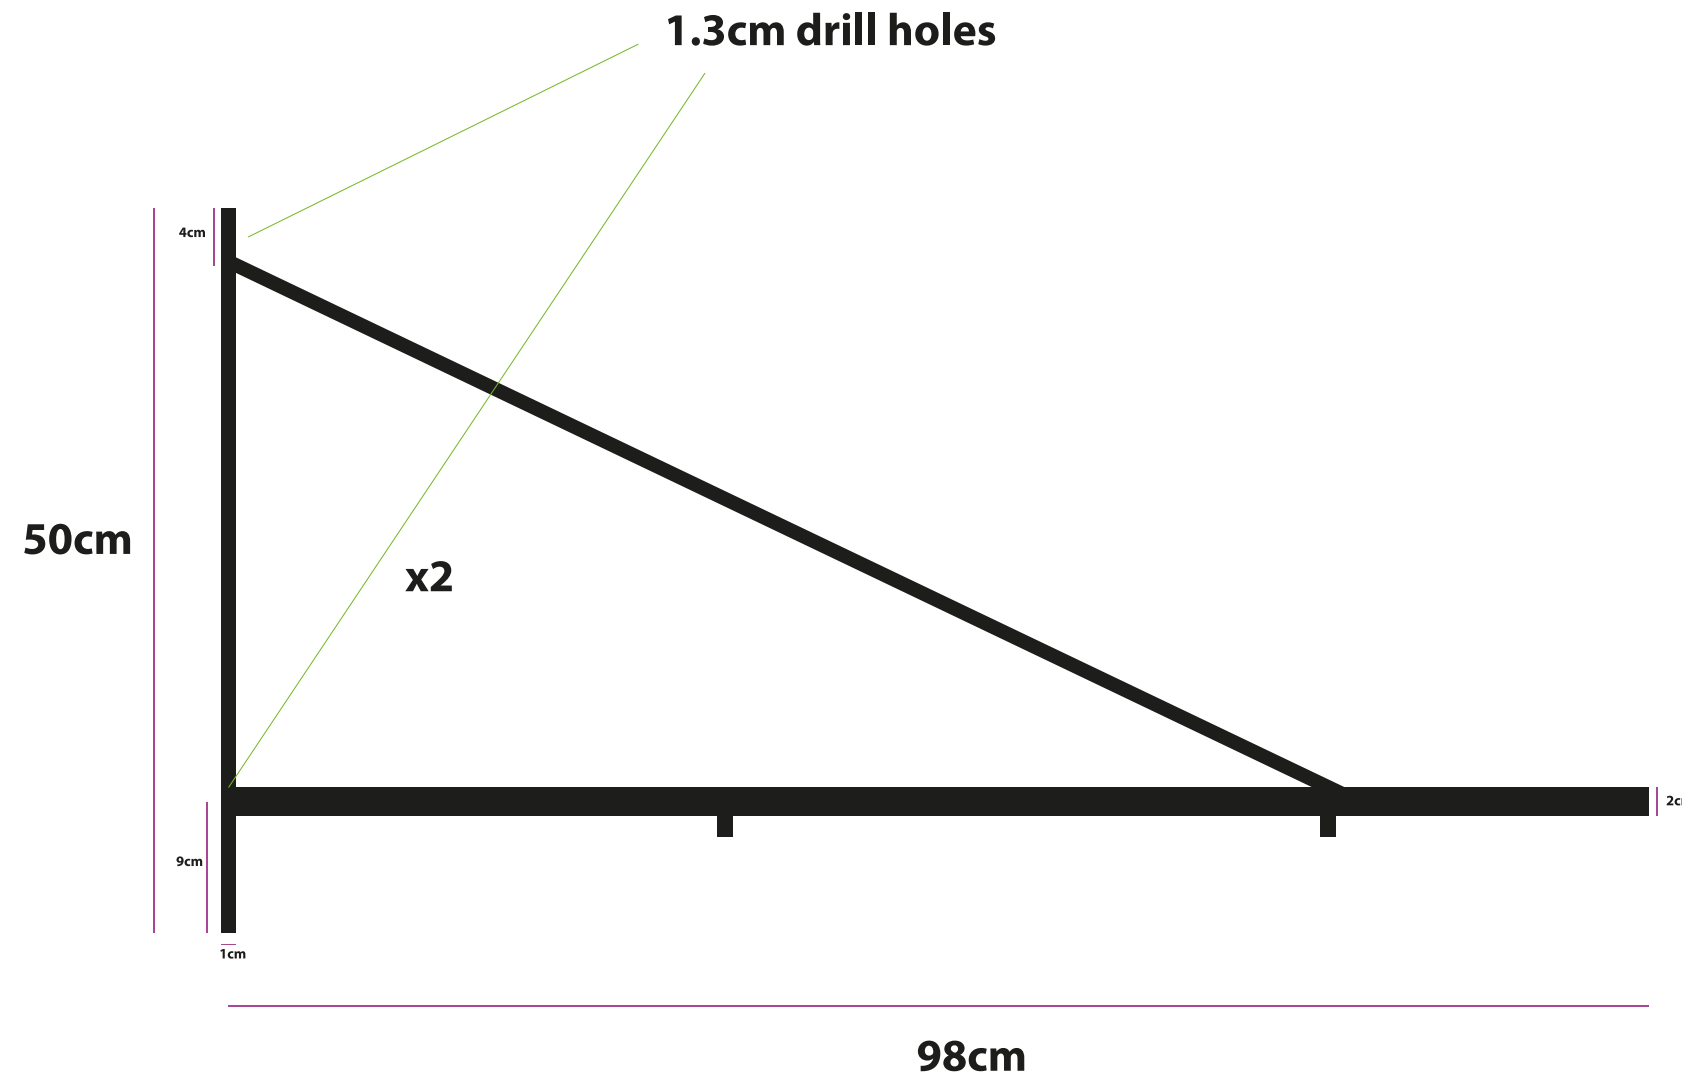

Back View

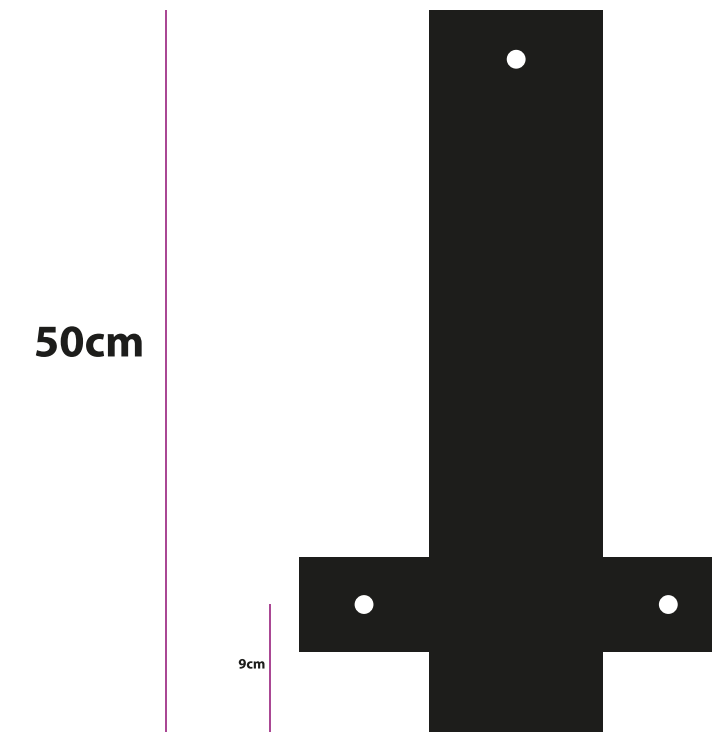

Fastsigns Install

CUSTOMERS PLEASE READ:

Please note that while we do our best to check for errors, it is the customers responsibility to check this proof thoroughly for correct spelling, layout, specification, etc...

Once design approval has been given, FASTSIGNS® accepts no liability for omissions or errors. E&OE

DESIGNER NAME : Conor	Client: Home-Start Kirklees		
DATE : 01/02/2022			
DATE : CHECK DATE	COMPANY : FASTSIGNS®		
FORMAT : A3			
SCALE : SCALE	INVOICE NUMBER: 35692		SHEET : SHEET

For In-house use only!

FASTSIGNS®

Quantity

☐ Spelling

☐ Template

☐ Paperwork

☐ Sizes

☐ Locators
& Cups

☐ Signed:

Revision :




Fastsigns Install

CUSTOMERS PLEASE READ:

Please note that while we do our best to check for errors, it is the customers responsibility to check this proof thoroughly for correct spelling, layout, specification, etc...

Once design approval has been given, FASTSIGNS® accepts no liability for omissions or errors. E&OE

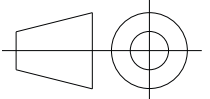DESIGNER NAME : Conor	Client:		
DATE : 01/02/2022	Home-Start Kirklees		
DATE : CHECK DATE	COMPANY : FASTSIGNS		
FORMAT : A3		INVOICE NUMBER: 35692	SHEET : SHEET
SCALE : SCALE			

For In-house use only!

FASTSIGNS

Quantity

☐ Spelling

☐ Template

☐ Paperwork

☐ Sizes

☐ Locators
& Cups

☐ Signed:

Revision :

Scale: 25/2

727mm



500mm

727mm




500mm

Fastsigns Install

CUSTOMERS PLEASE READ:

Please note that while we do our best to check for errors, it is the customers responsibility to check this proof thoroughly for correct spelling, layout, specification, etc...
Once design approval has been given, FASTSIGNS® accepts no liability for omissions or errors. E&OE

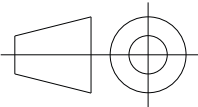DESIGNER NAME : Conor		Client:	
DATE : 01/02/2022		Home-Start Kirklees	
DATE : CHECK DATE			
FORMAT : A3		COMPANY :	FASTSIGNS
SCALE : 25/2		INVOICE NUMBER: 35692	SHEET : SHEET