


Refuse Vehicle - Tracking Plan 1  
Scale 1:200

Vehicle Key

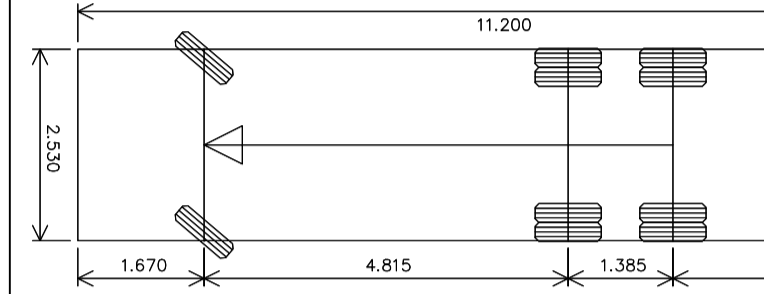

Vehicle name Phoenix 2 Duo (P2-15W with Elite 6x4 chassis)  
 Description Refuse Vehicle  
 Overall length (m) 11.200  
 Overall width (m) 2.530  
 Maximum track width (mm) 2850  
 Kerb to kerb radius (m) 900

- Forward Manoeuvre
- Reverse Manoeuvre

DESCRIPTION	REV	DATE	CHK	APR
-------------	-----	------	-----	-----



Beam Consulting  
 14 Bond Street  
 Wakefield  
 WF1 2QP  
 Tel: 01924 361653  
 Fax: 01924 364631

PROJECT  
**Rose & Crown Site**

DRAWING TITLE  
**Refuse Vehicle Tracking - Option 6G  
 General Arrangement**

CLIENT  
**Mr C Pogson**

STATUS  
**Information**

DRAWN	JD	DATE	27/02/2023
-------	----	------	------------

CHECKED	KGP	SCALE	AS SHOWN @ A1
---------	-----	-------	---------------

APPROVED	KGP	DRAWING NUMBER	186-53-432	REVISION	-
----------	-----	----------------	------------	----------	---